


EAST 20 ACRES OF THE WEST 1/2
OF THE SOUTHEAST 1/4,
SECTION 29 TOWN 7 NORTH,
RANGE 8 EAST TOWN OF MIDDLETON,
DANE COUNTY WISCONSIN

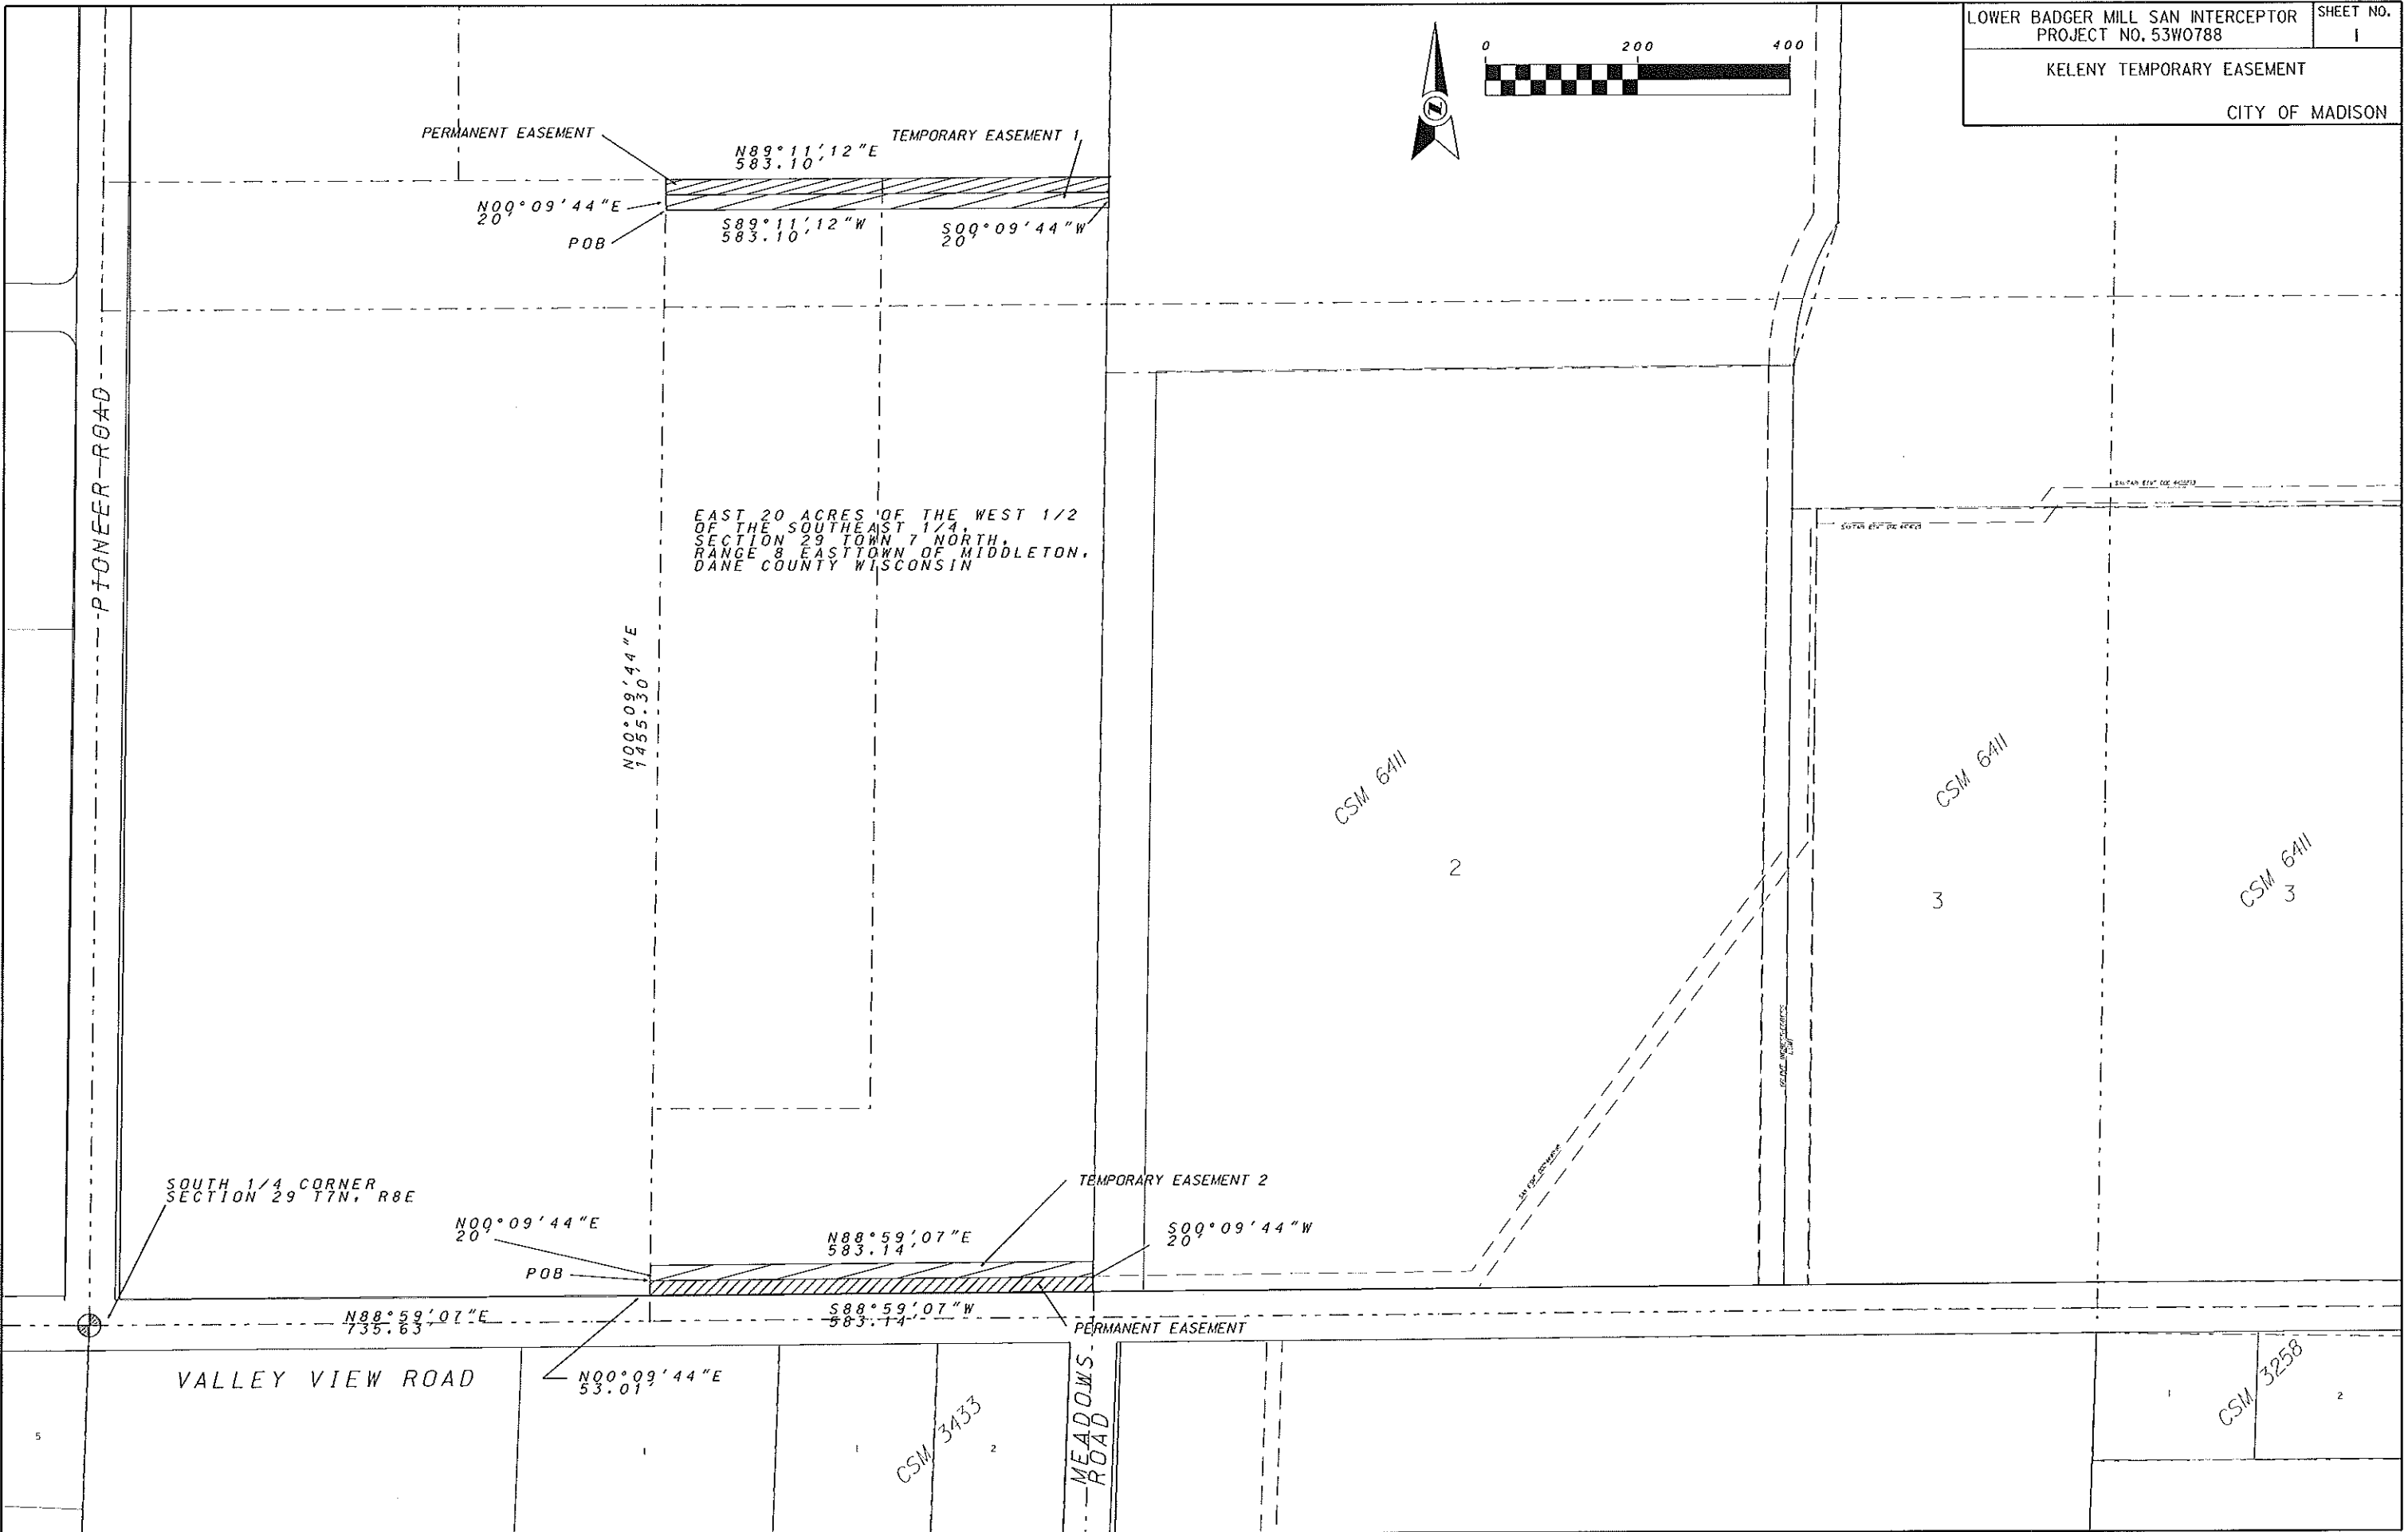

REV. DATE: _____ PLOT NAME: _____ PLOT SCALE: _____

ORIGINATOR: CITY OF MADISON, STREETS DIVISION