




Basement Plan
2010.23 Block 100
July 23, 2012

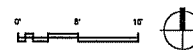

Potter Lawson
Success by Design

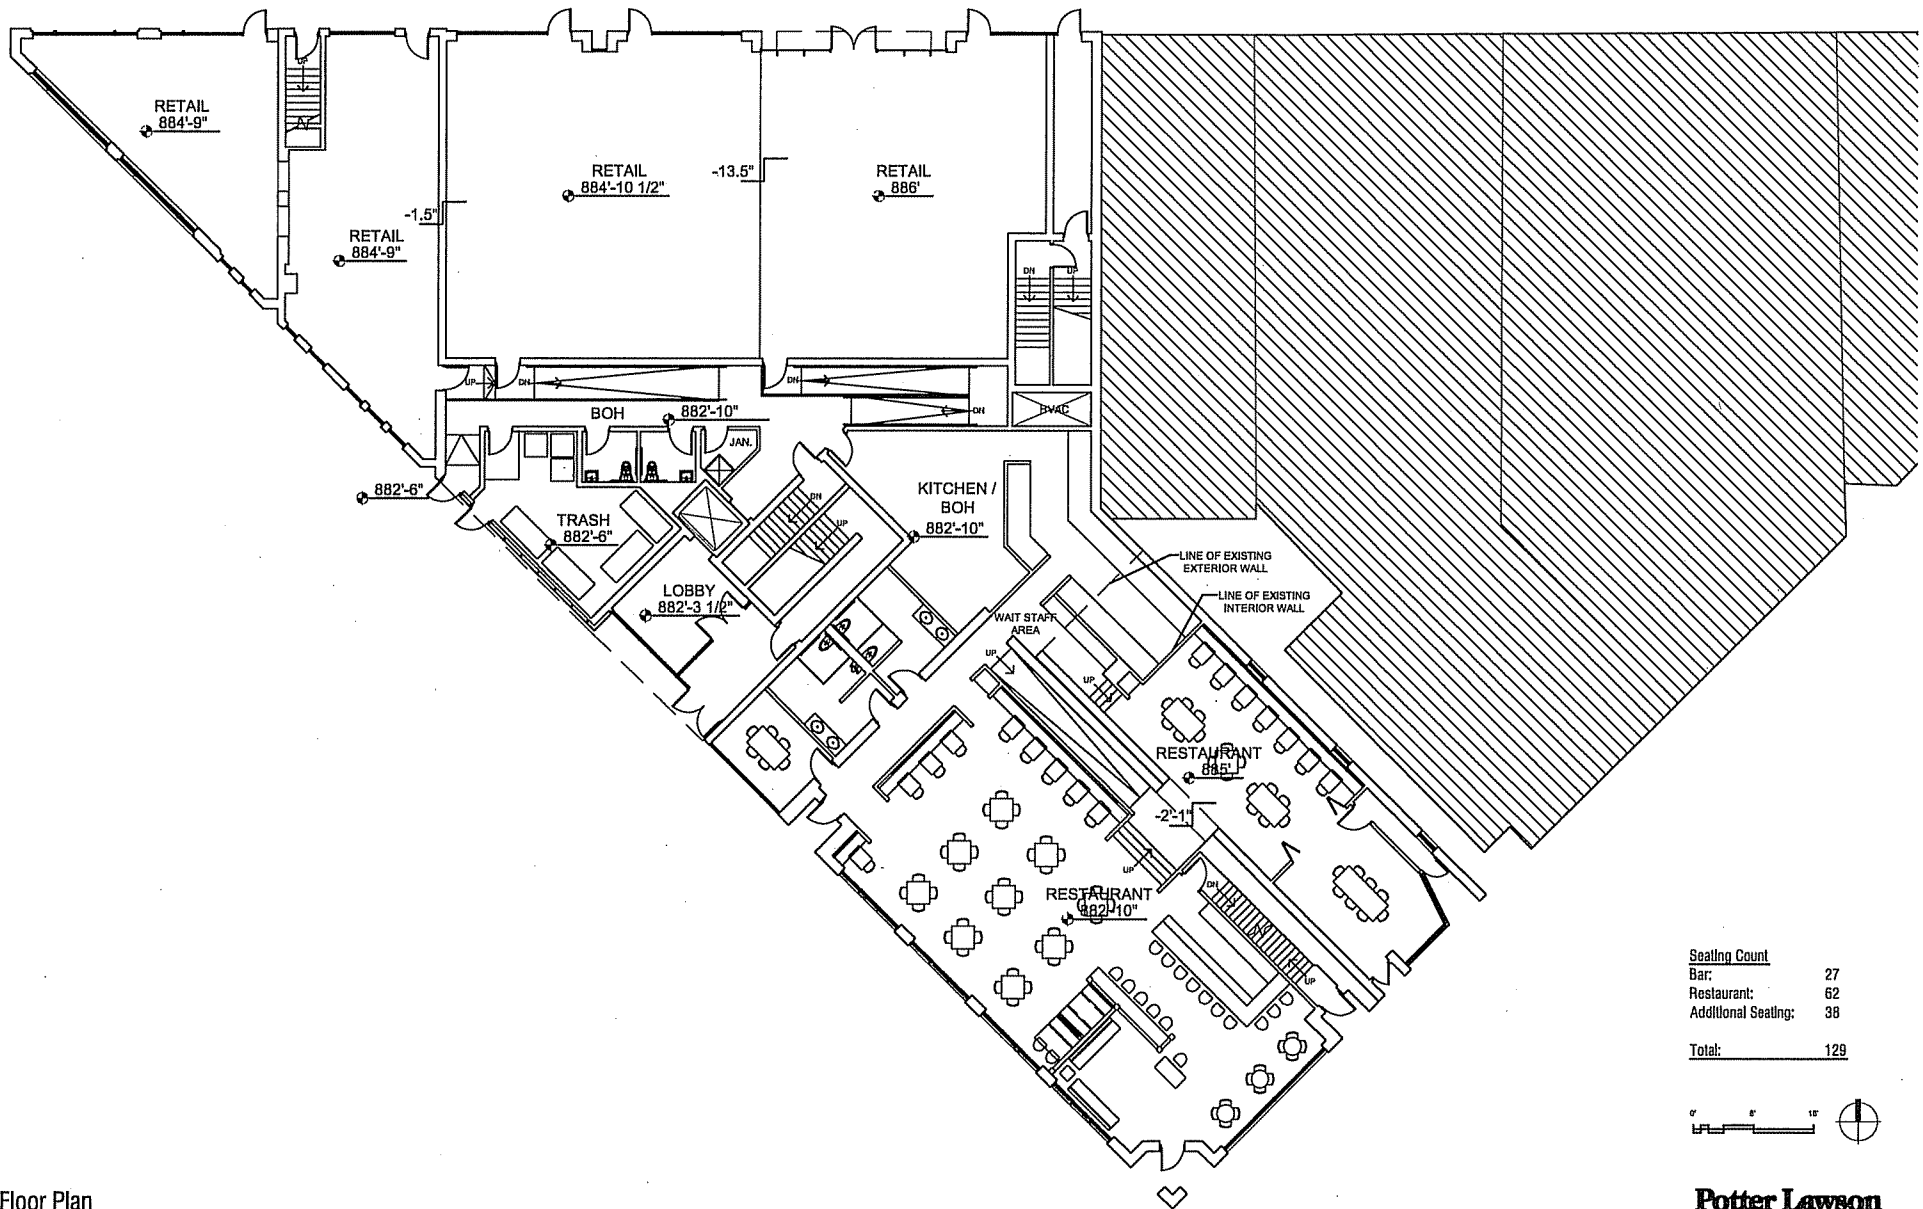


Seating Count	
Bar:	27
Restaurant:	62
Additional Seating:	38
Total:	129

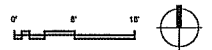


1st Floor Plan
 2010.23 Block 100
 July 23, 2012


Potter Lawson
 Success by Design

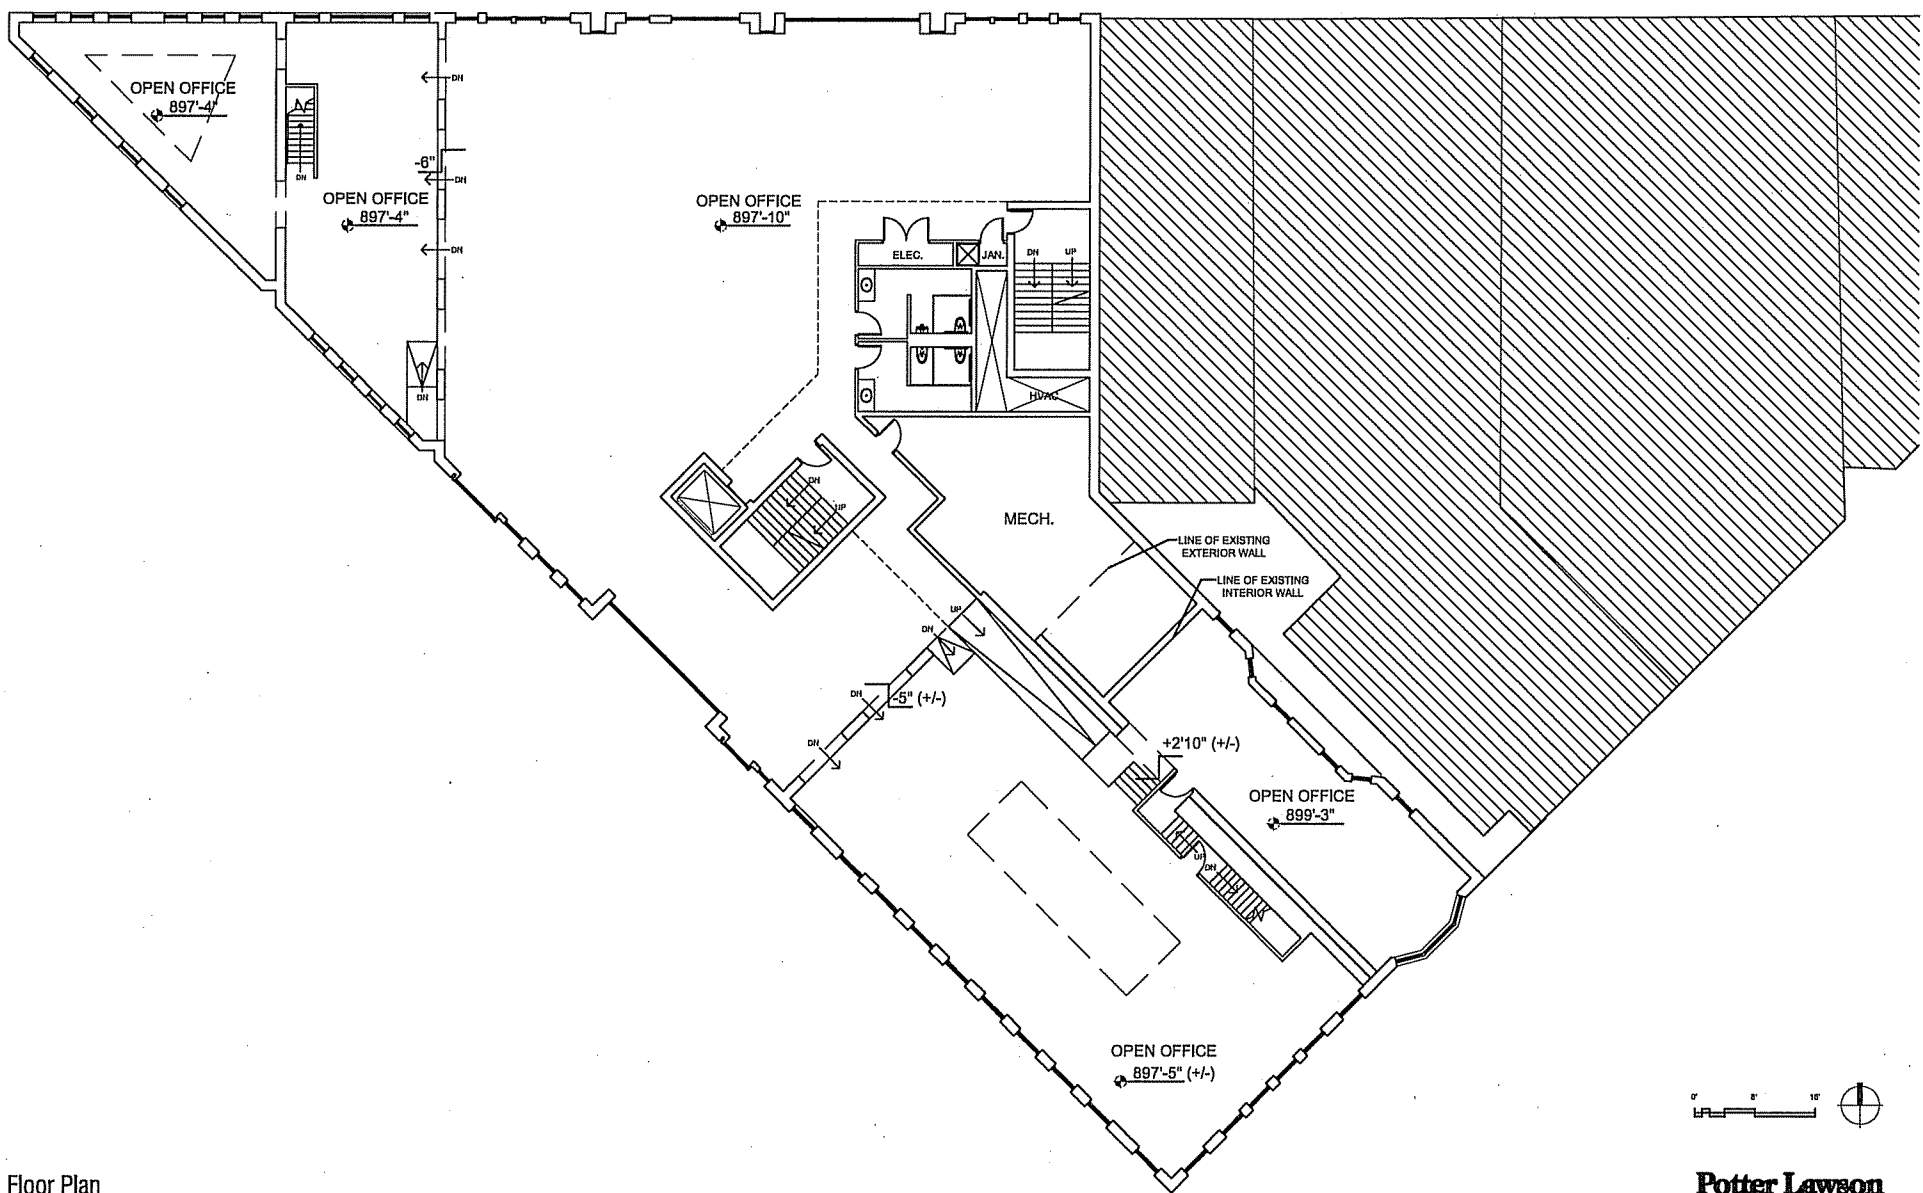


2nd Floor Plan
 2010.23 Block 100
 July 23, 2012

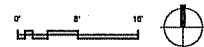


Potter Lawson
Success by Design

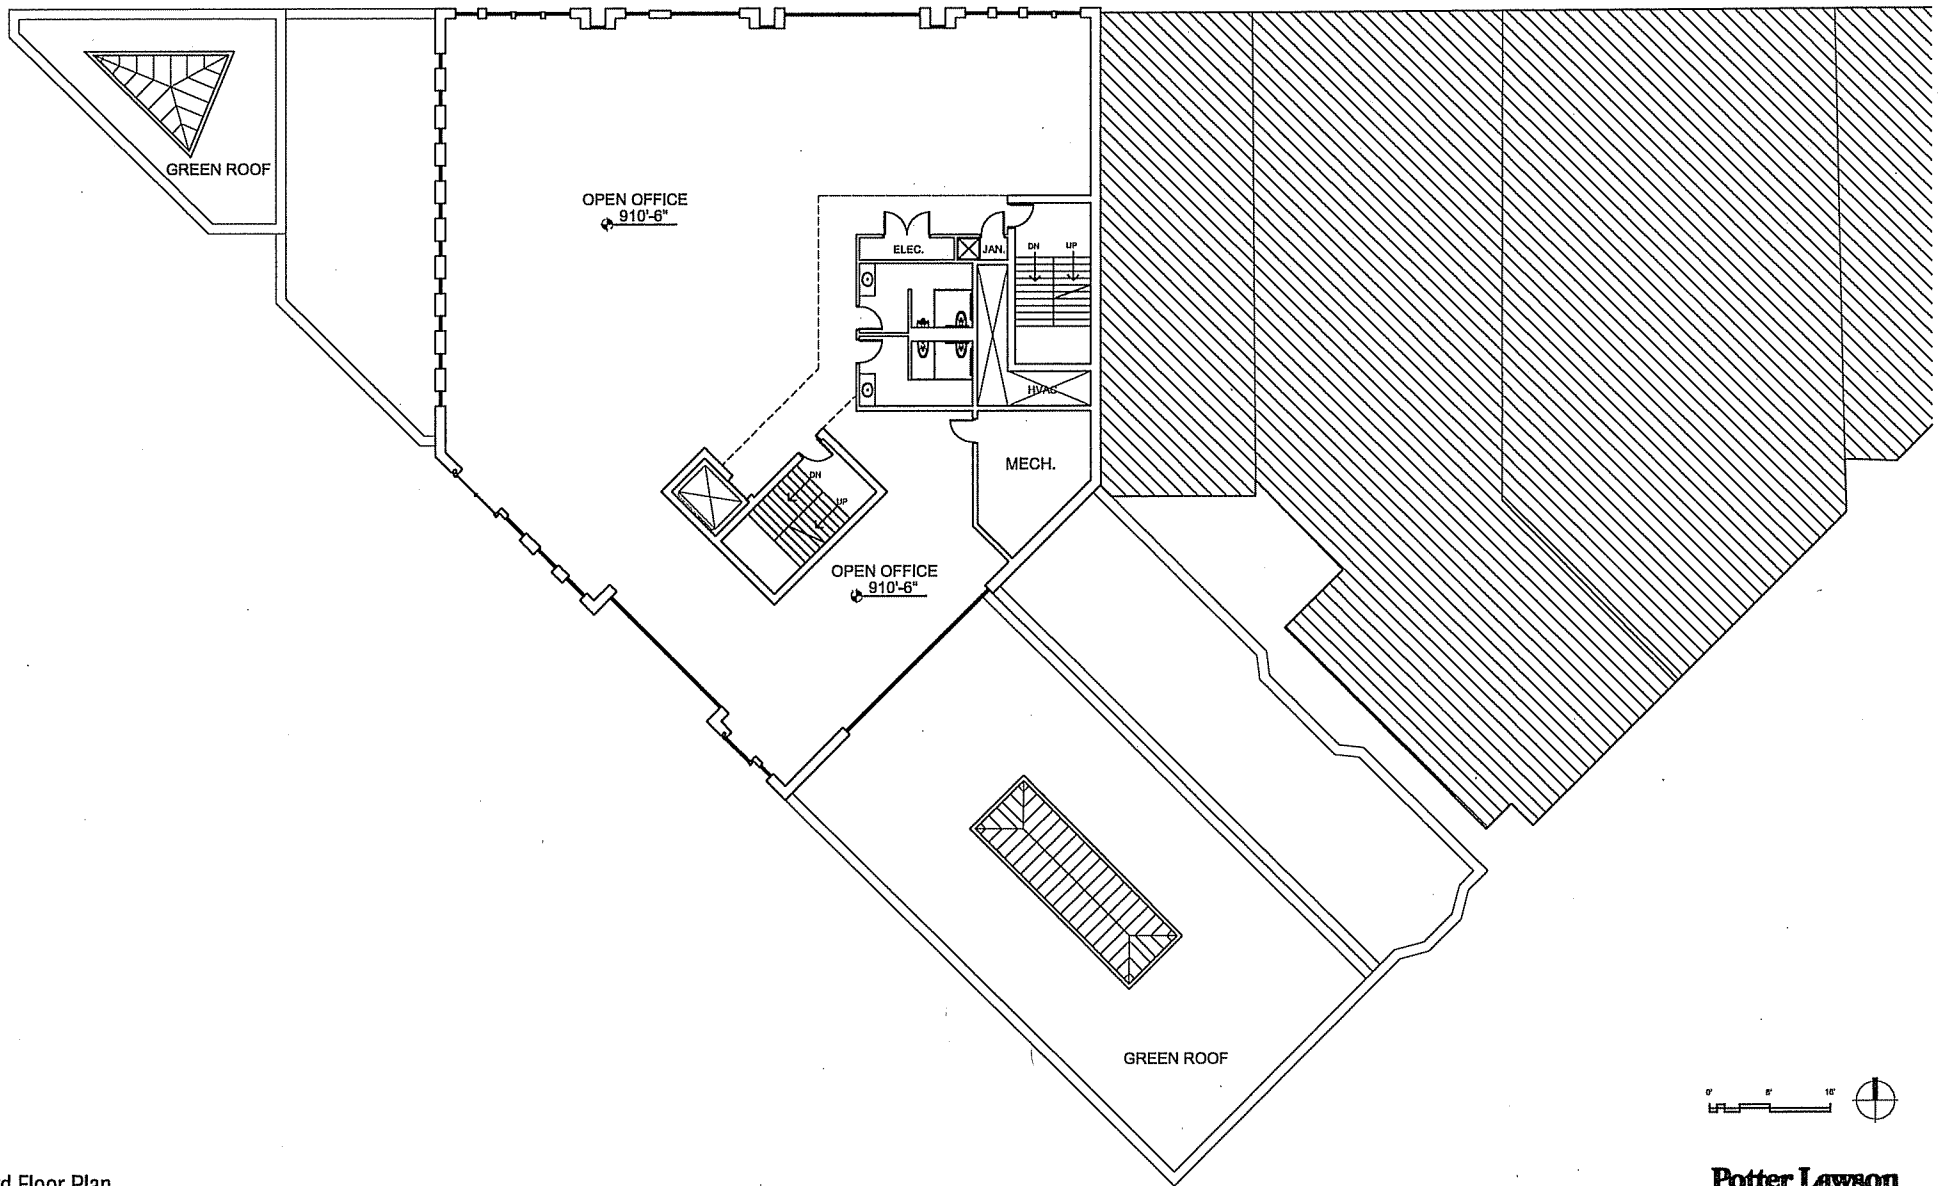


3rd Floor Plan
 2010.23 Block 100
 July 23, 2012

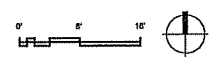

Potter Lawson
 Success by Design

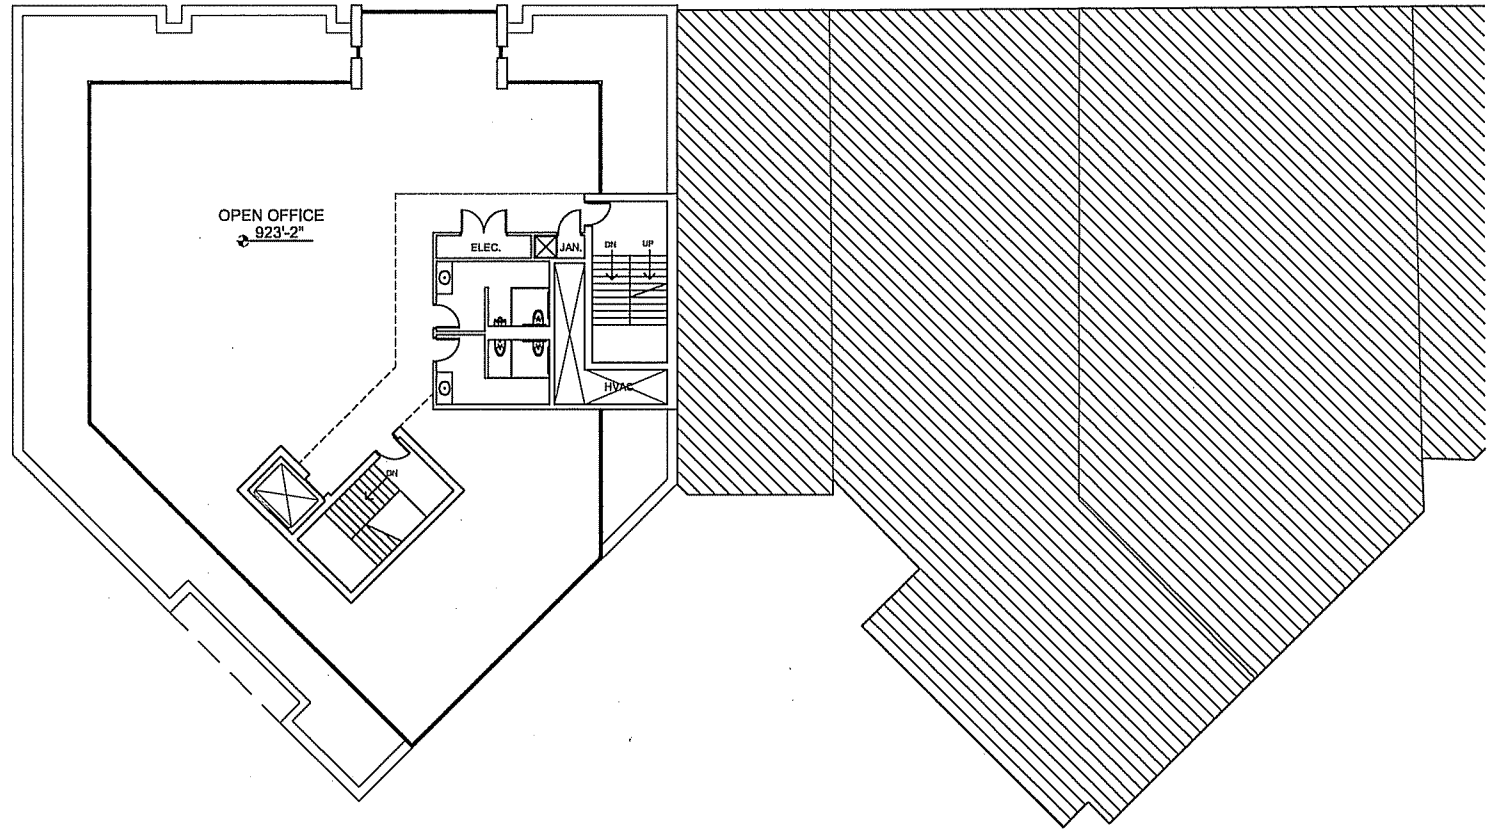

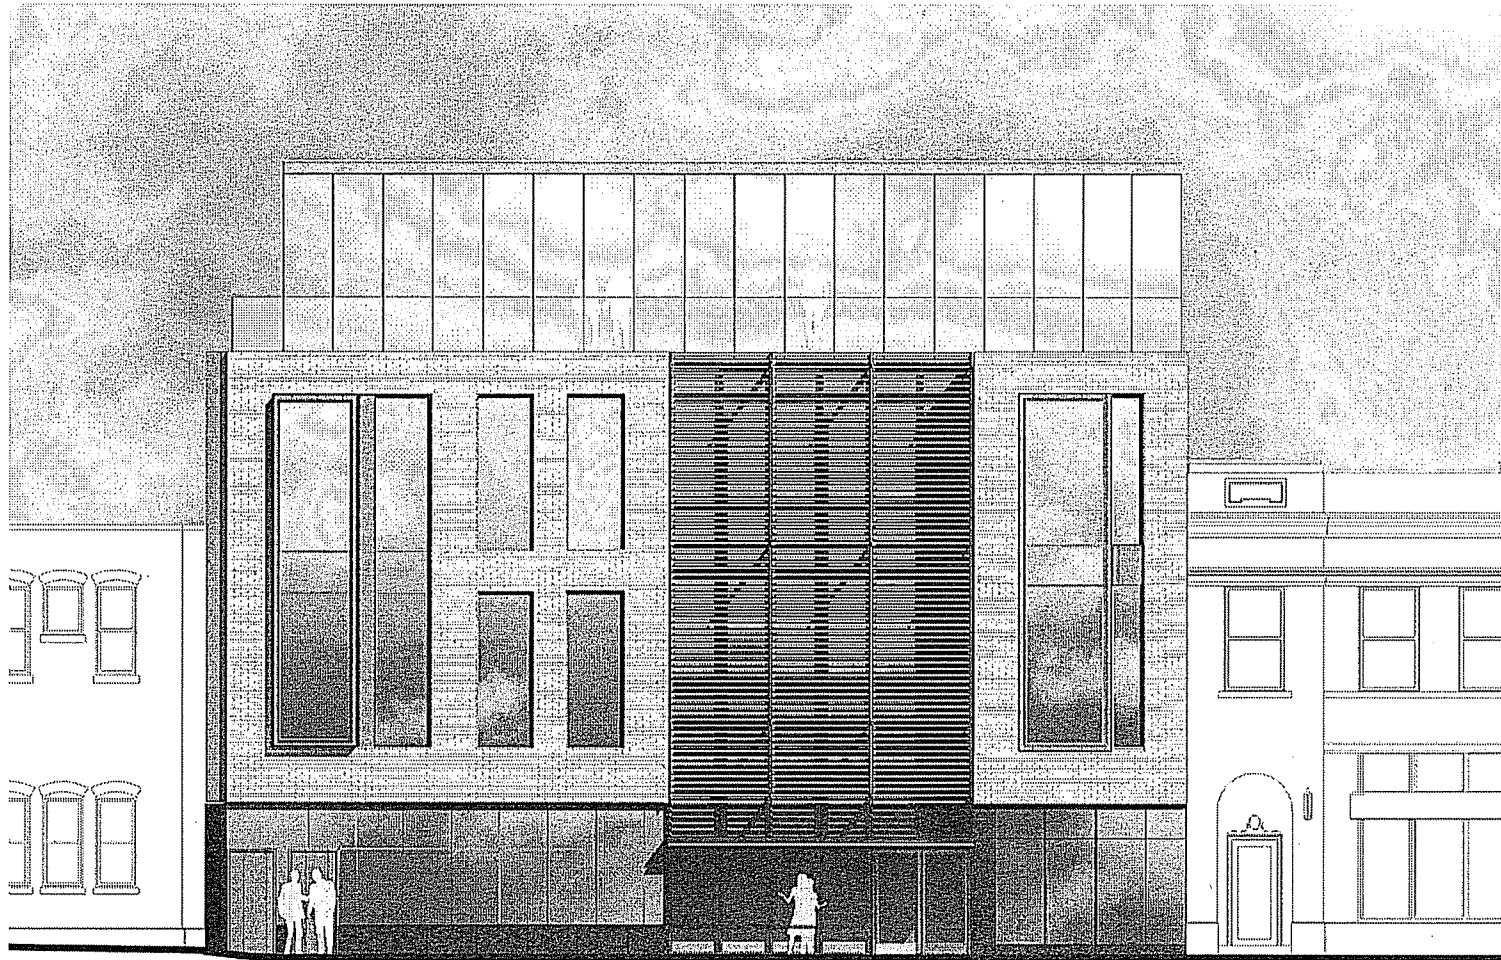

0' 4' 8'

North Fairchild Street Elevation
Block 100
July 23, 2012

Potter Lawson
Success by Design