



NOTE: DISTURBED AREAS TO BE STABILIZED WITH POLYMER, SEED, AND EC MAT

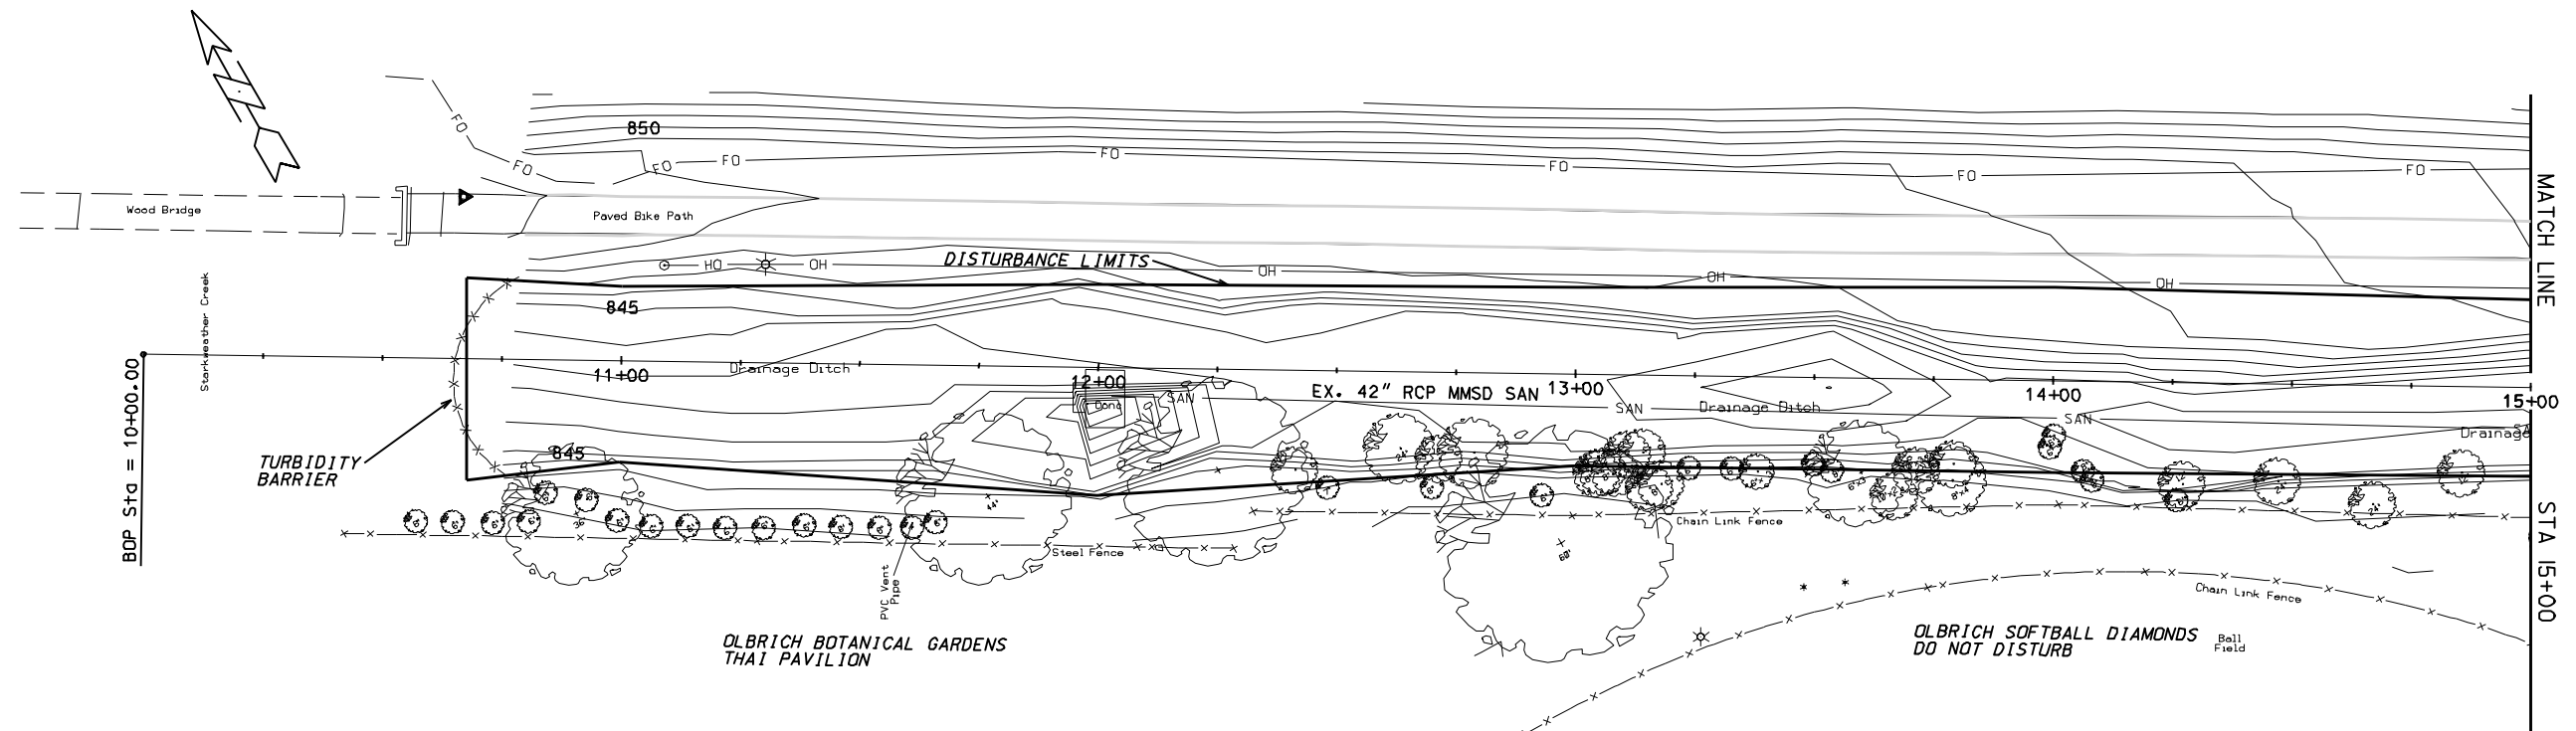

PRELIMINARY

NOT FOR CONSTRUCTION

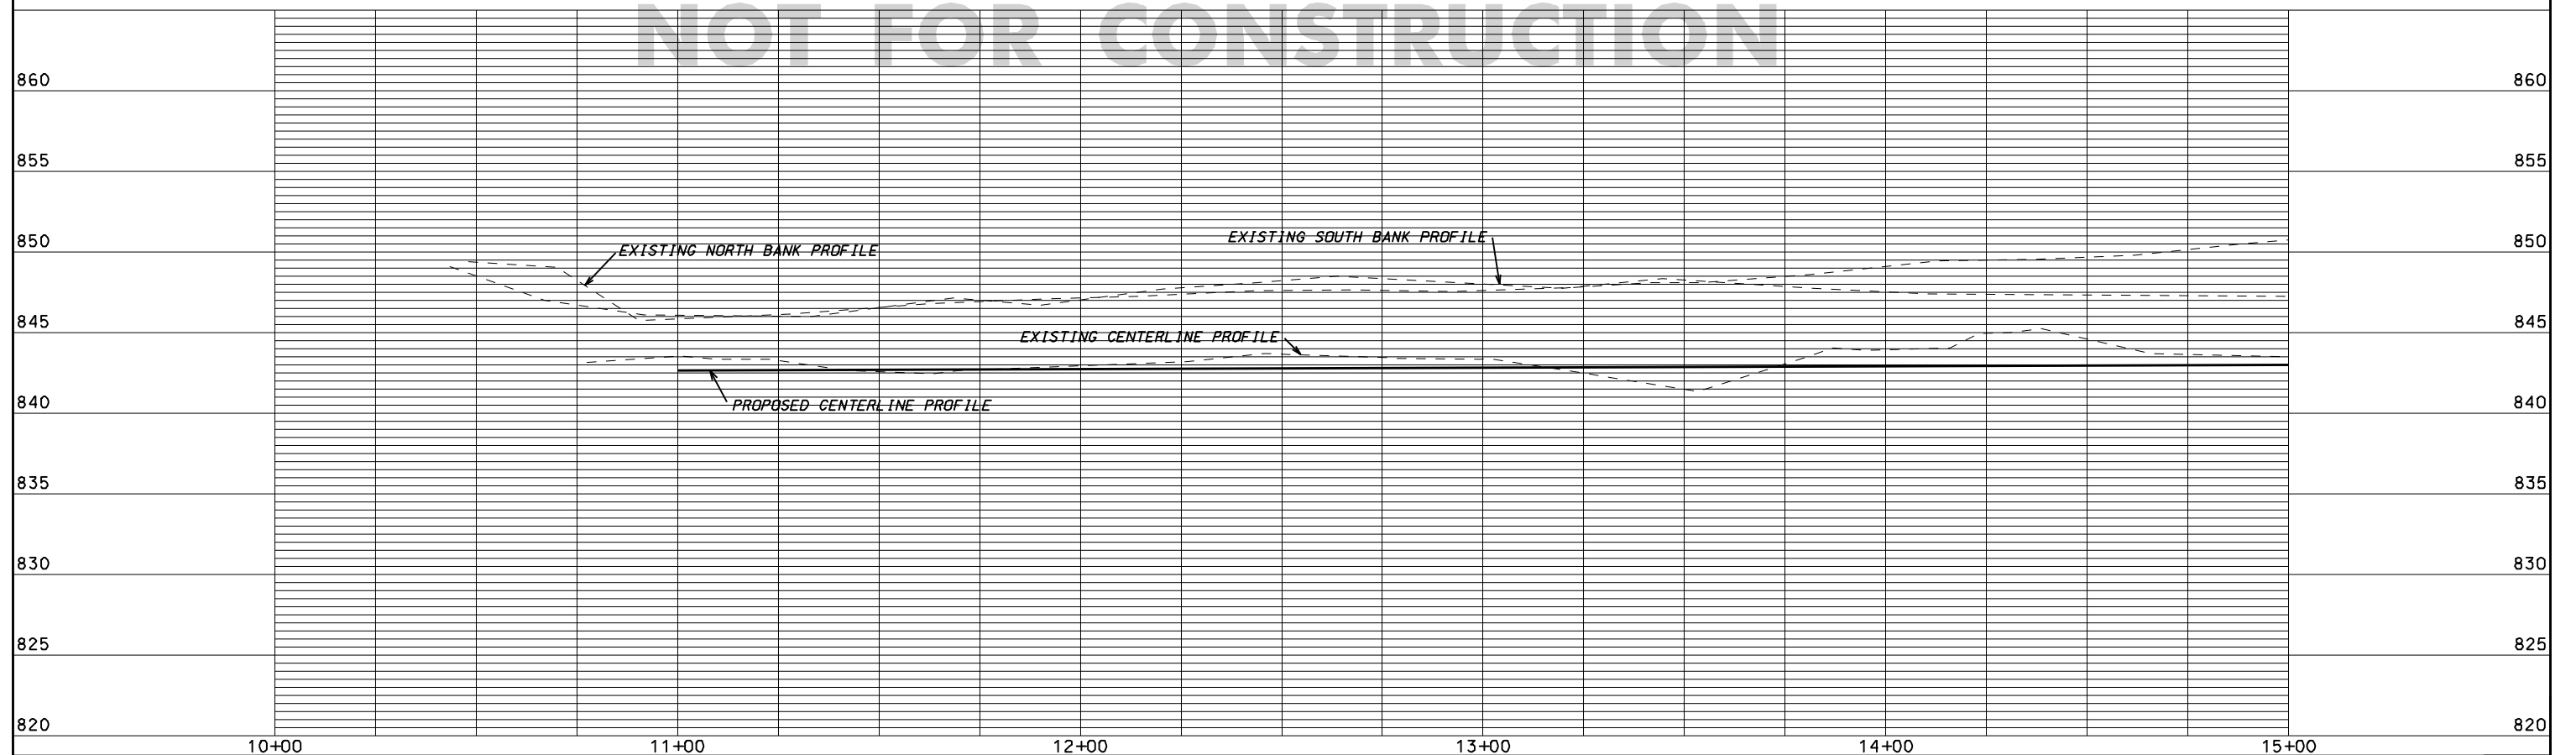


ORIGINATOR: CITY OF MADISON, STREETS DIVISION


REV. DATE: PLOT NAME: PLOT SCALE:



NOTE: DISTURBED AREAS TO BE STABILIZED
WITH POLYMER, SEED, AND EC MAT

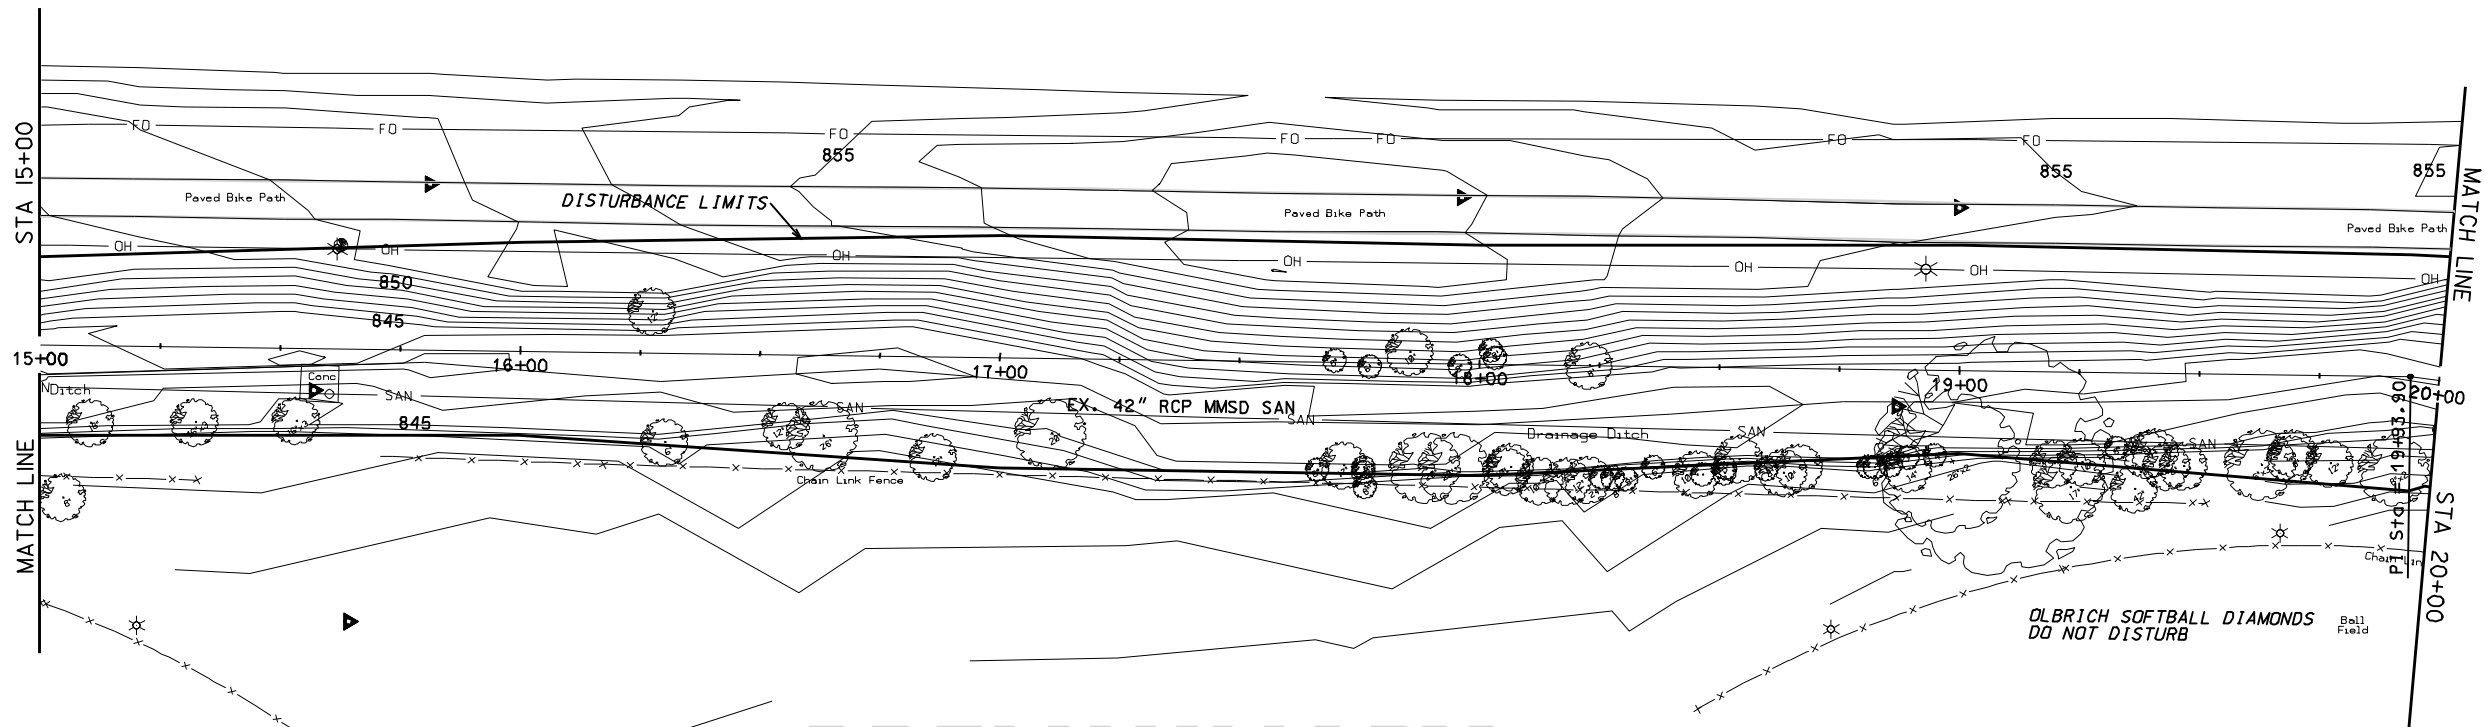


PRELIMINARY
NOT FOR CONSTRUCTION

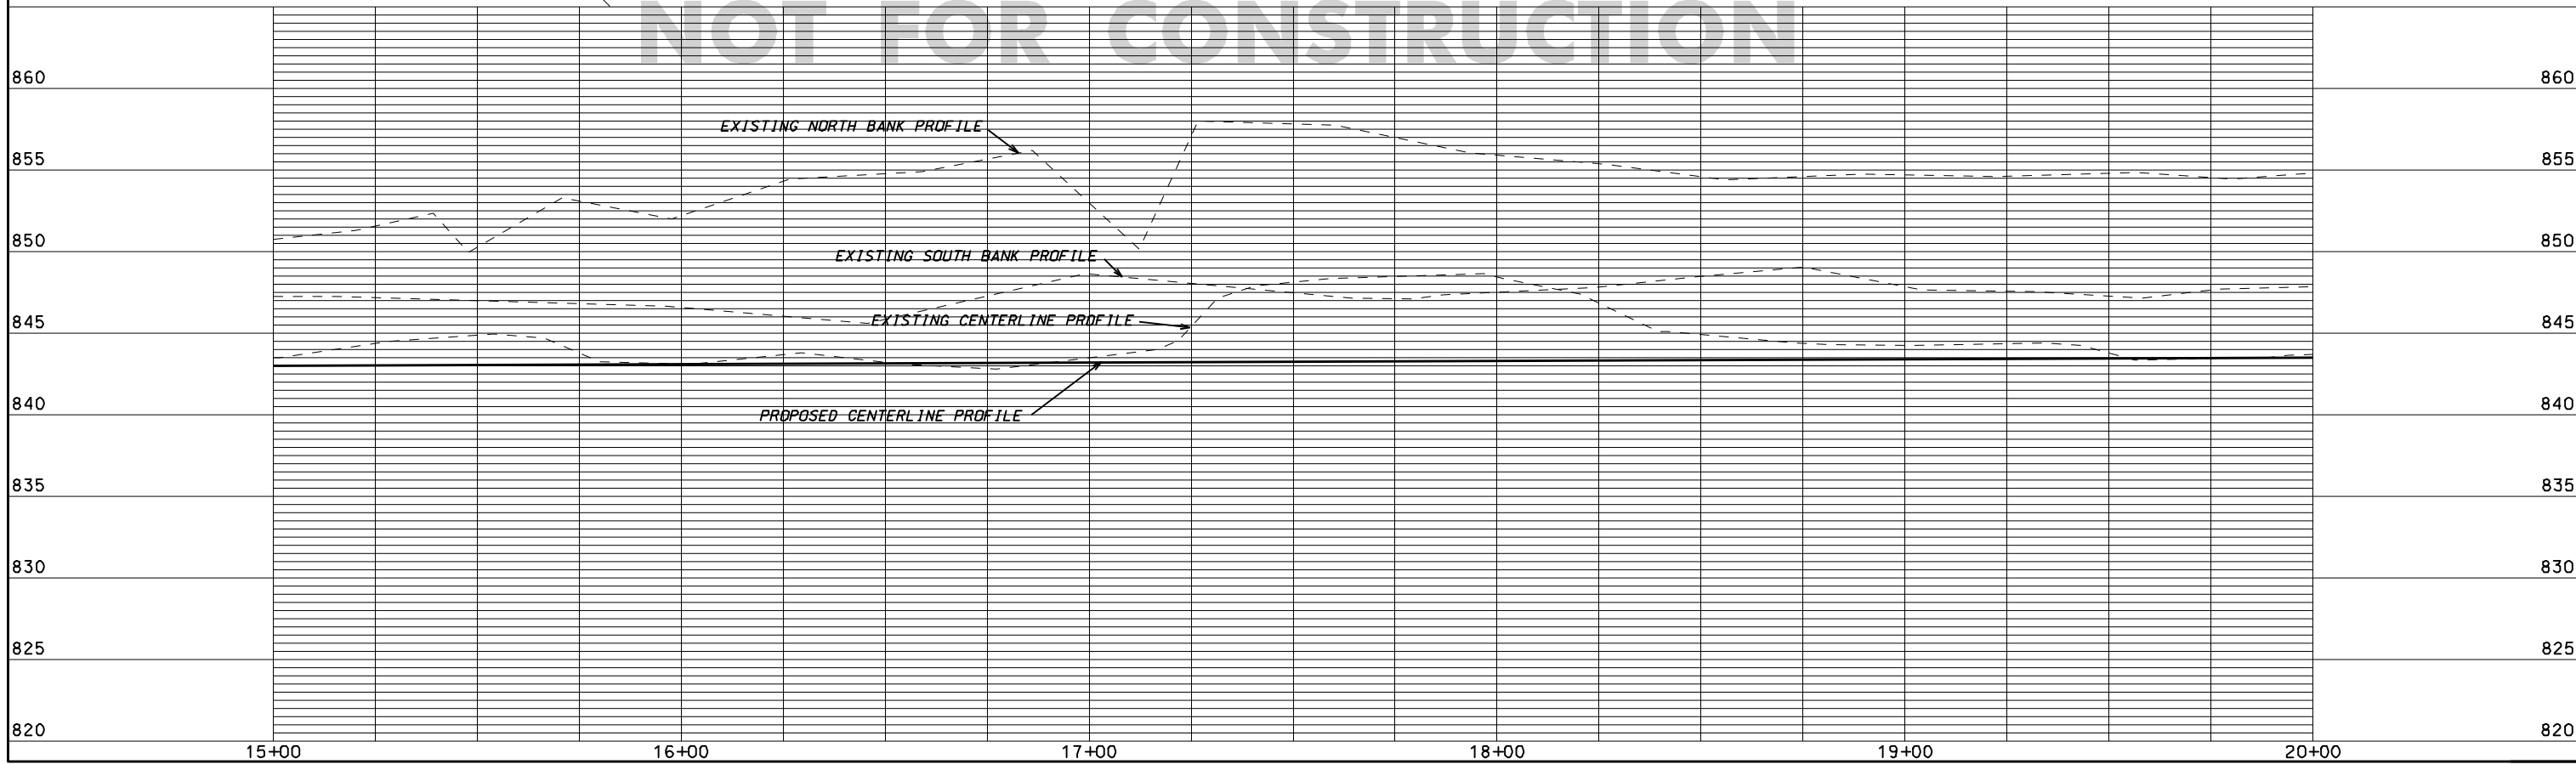


ORIGINATOR: CITY OF MADISON, STREETS DIVISION


REV. DATE: PLOT NAME: PLOT SCALE:

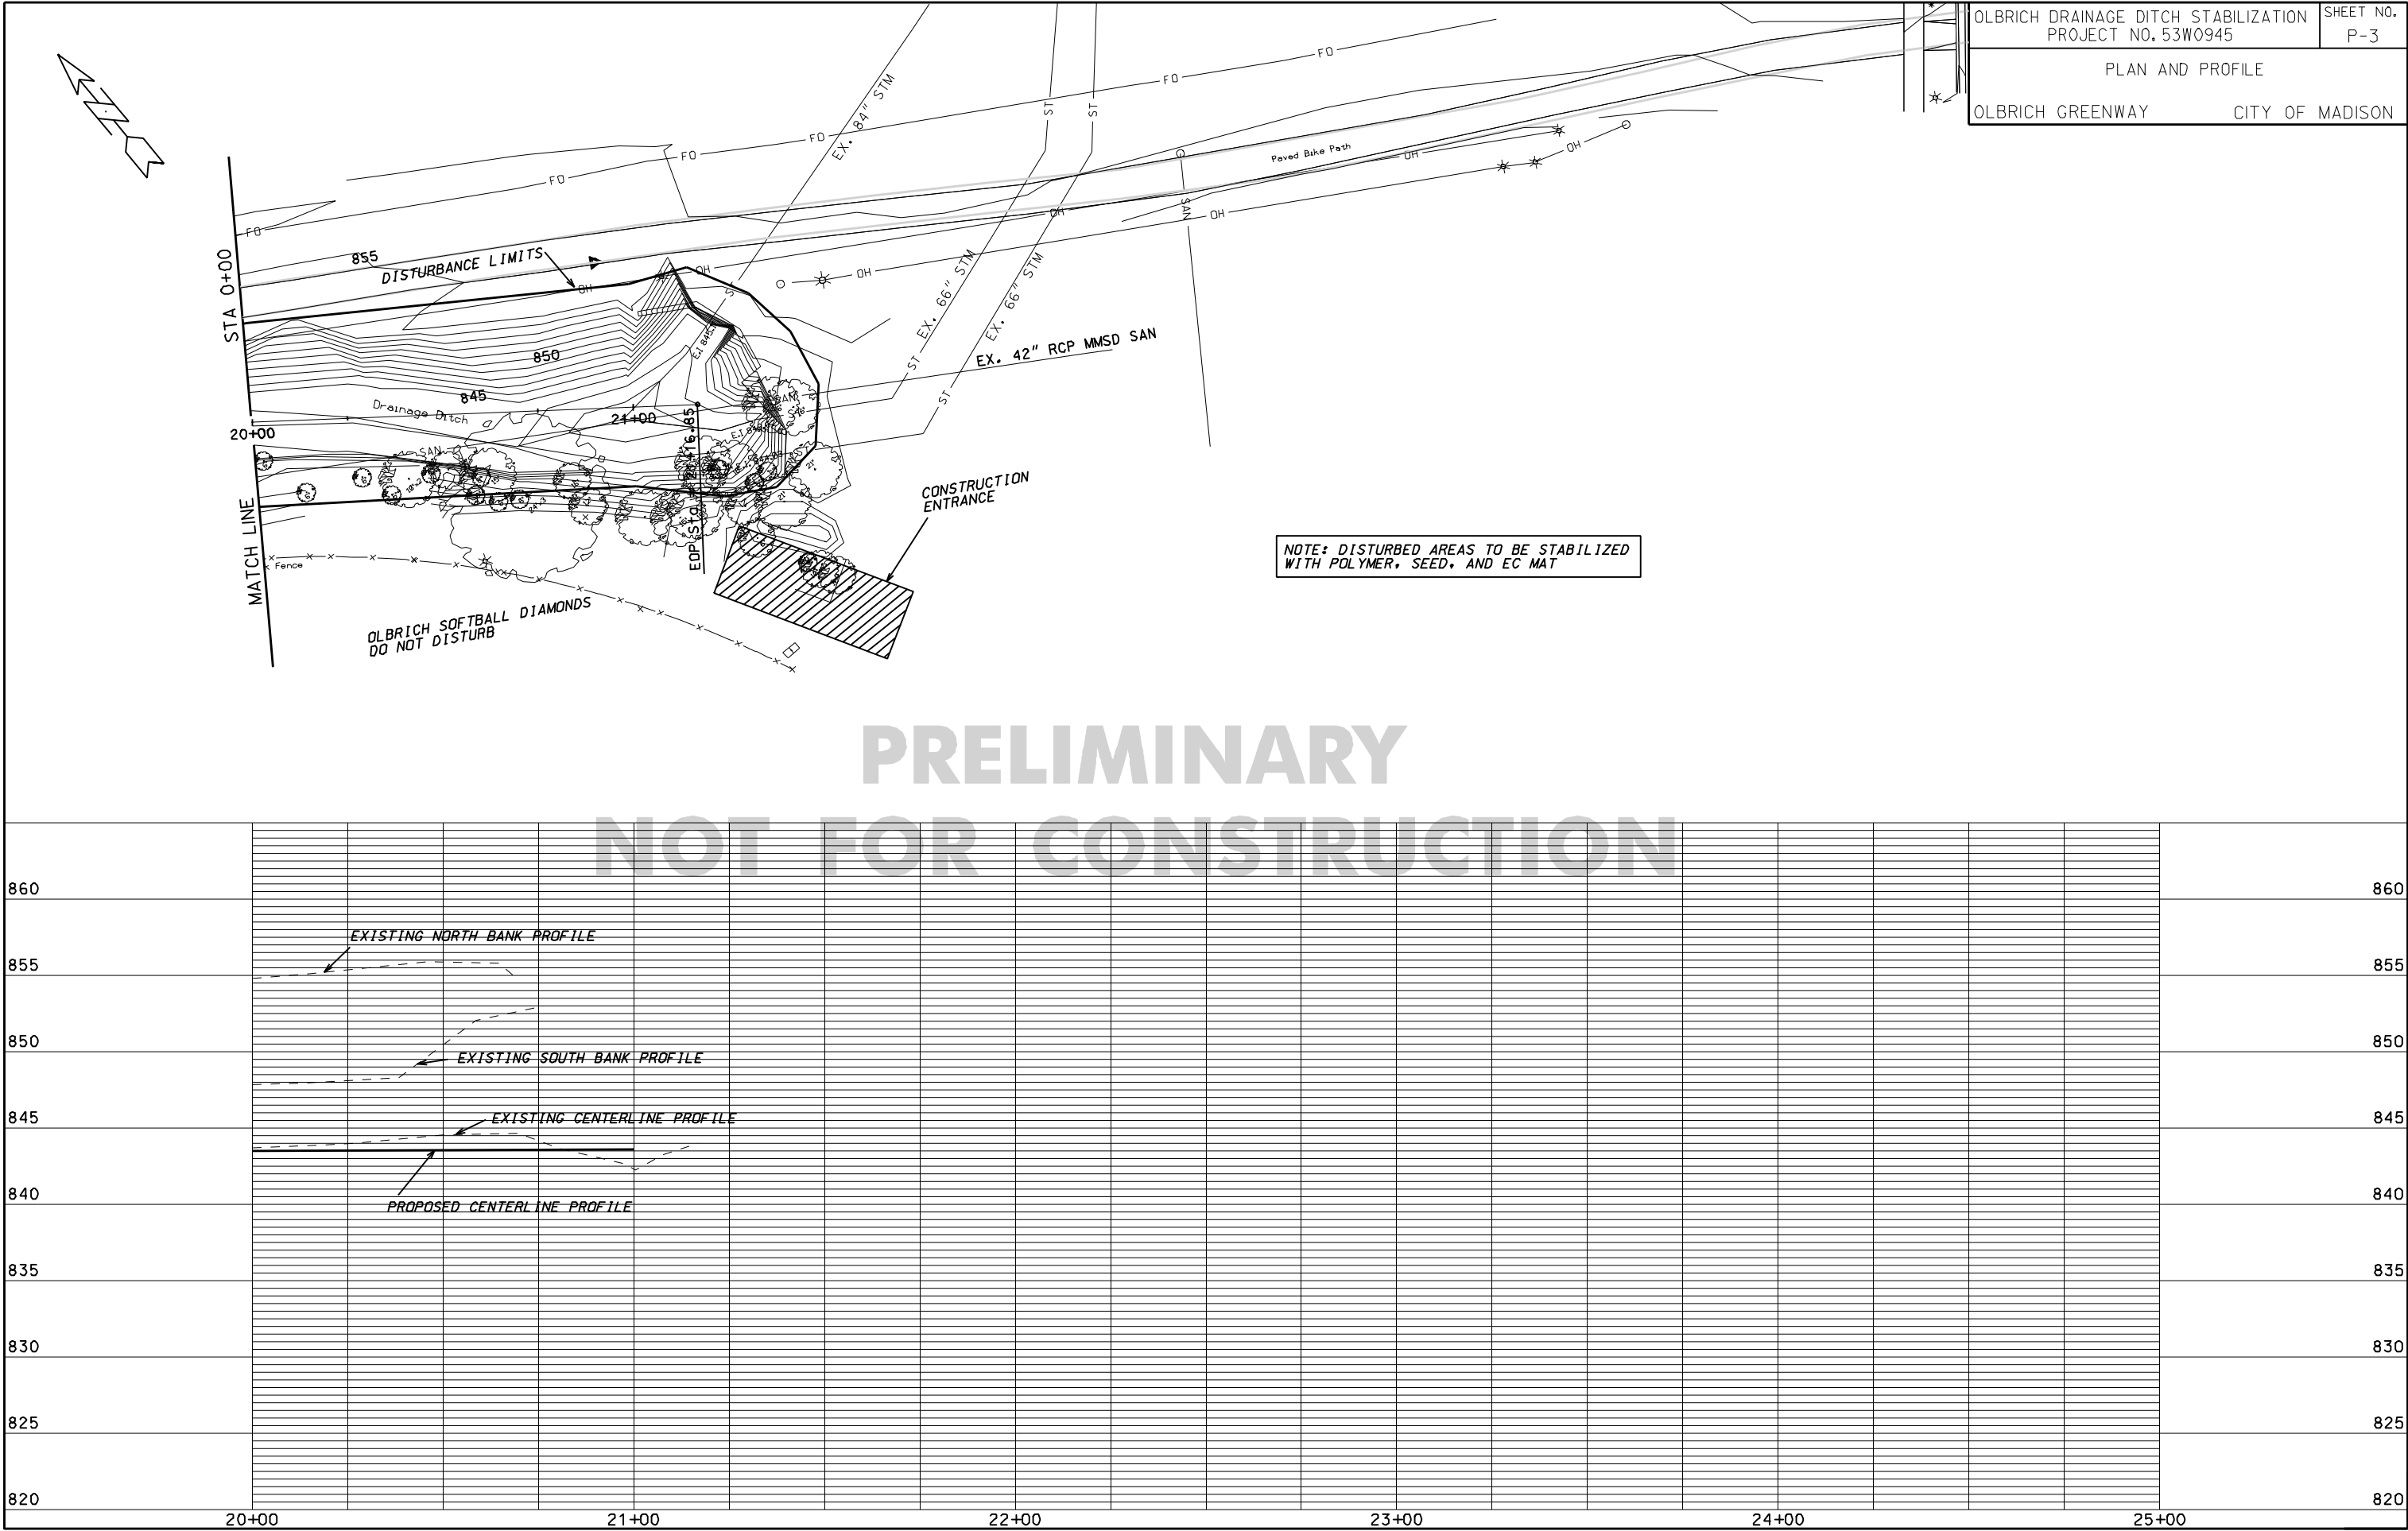

ORIGINATOR: CITY OF MADISON, STREETS DIVISION

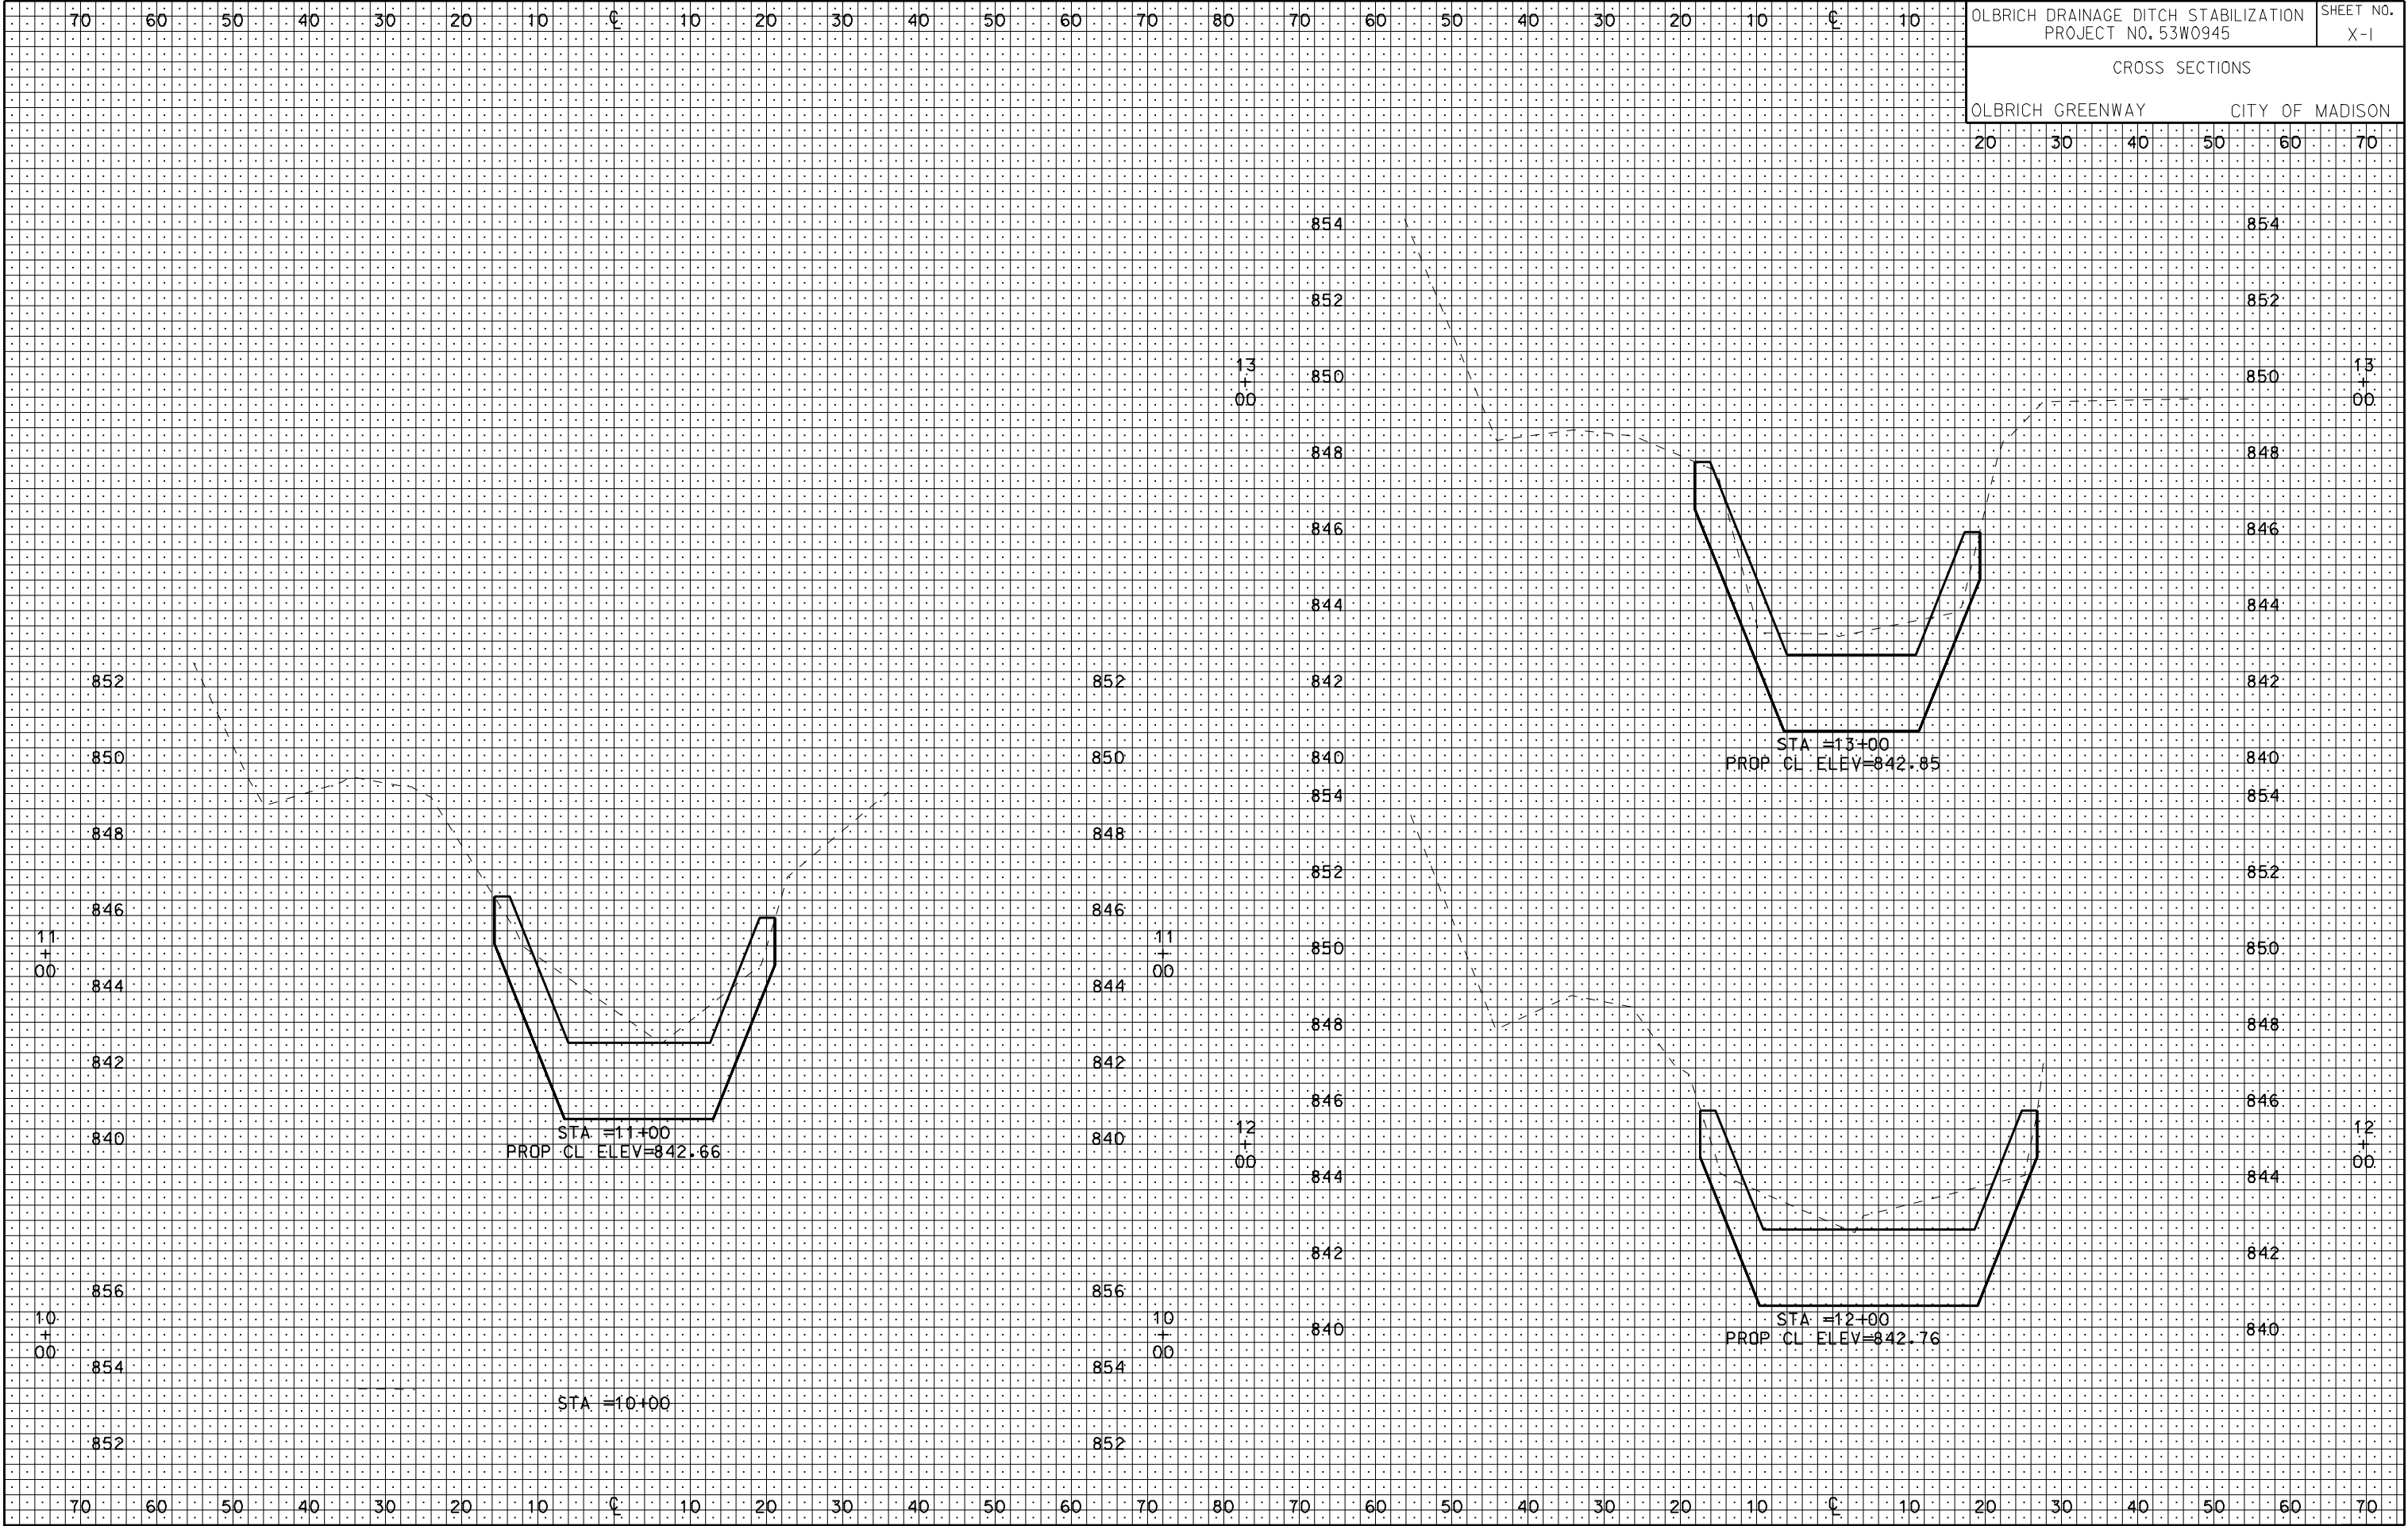


ORIGINATOR: CITY OF MADISON, STREETS DIVISION

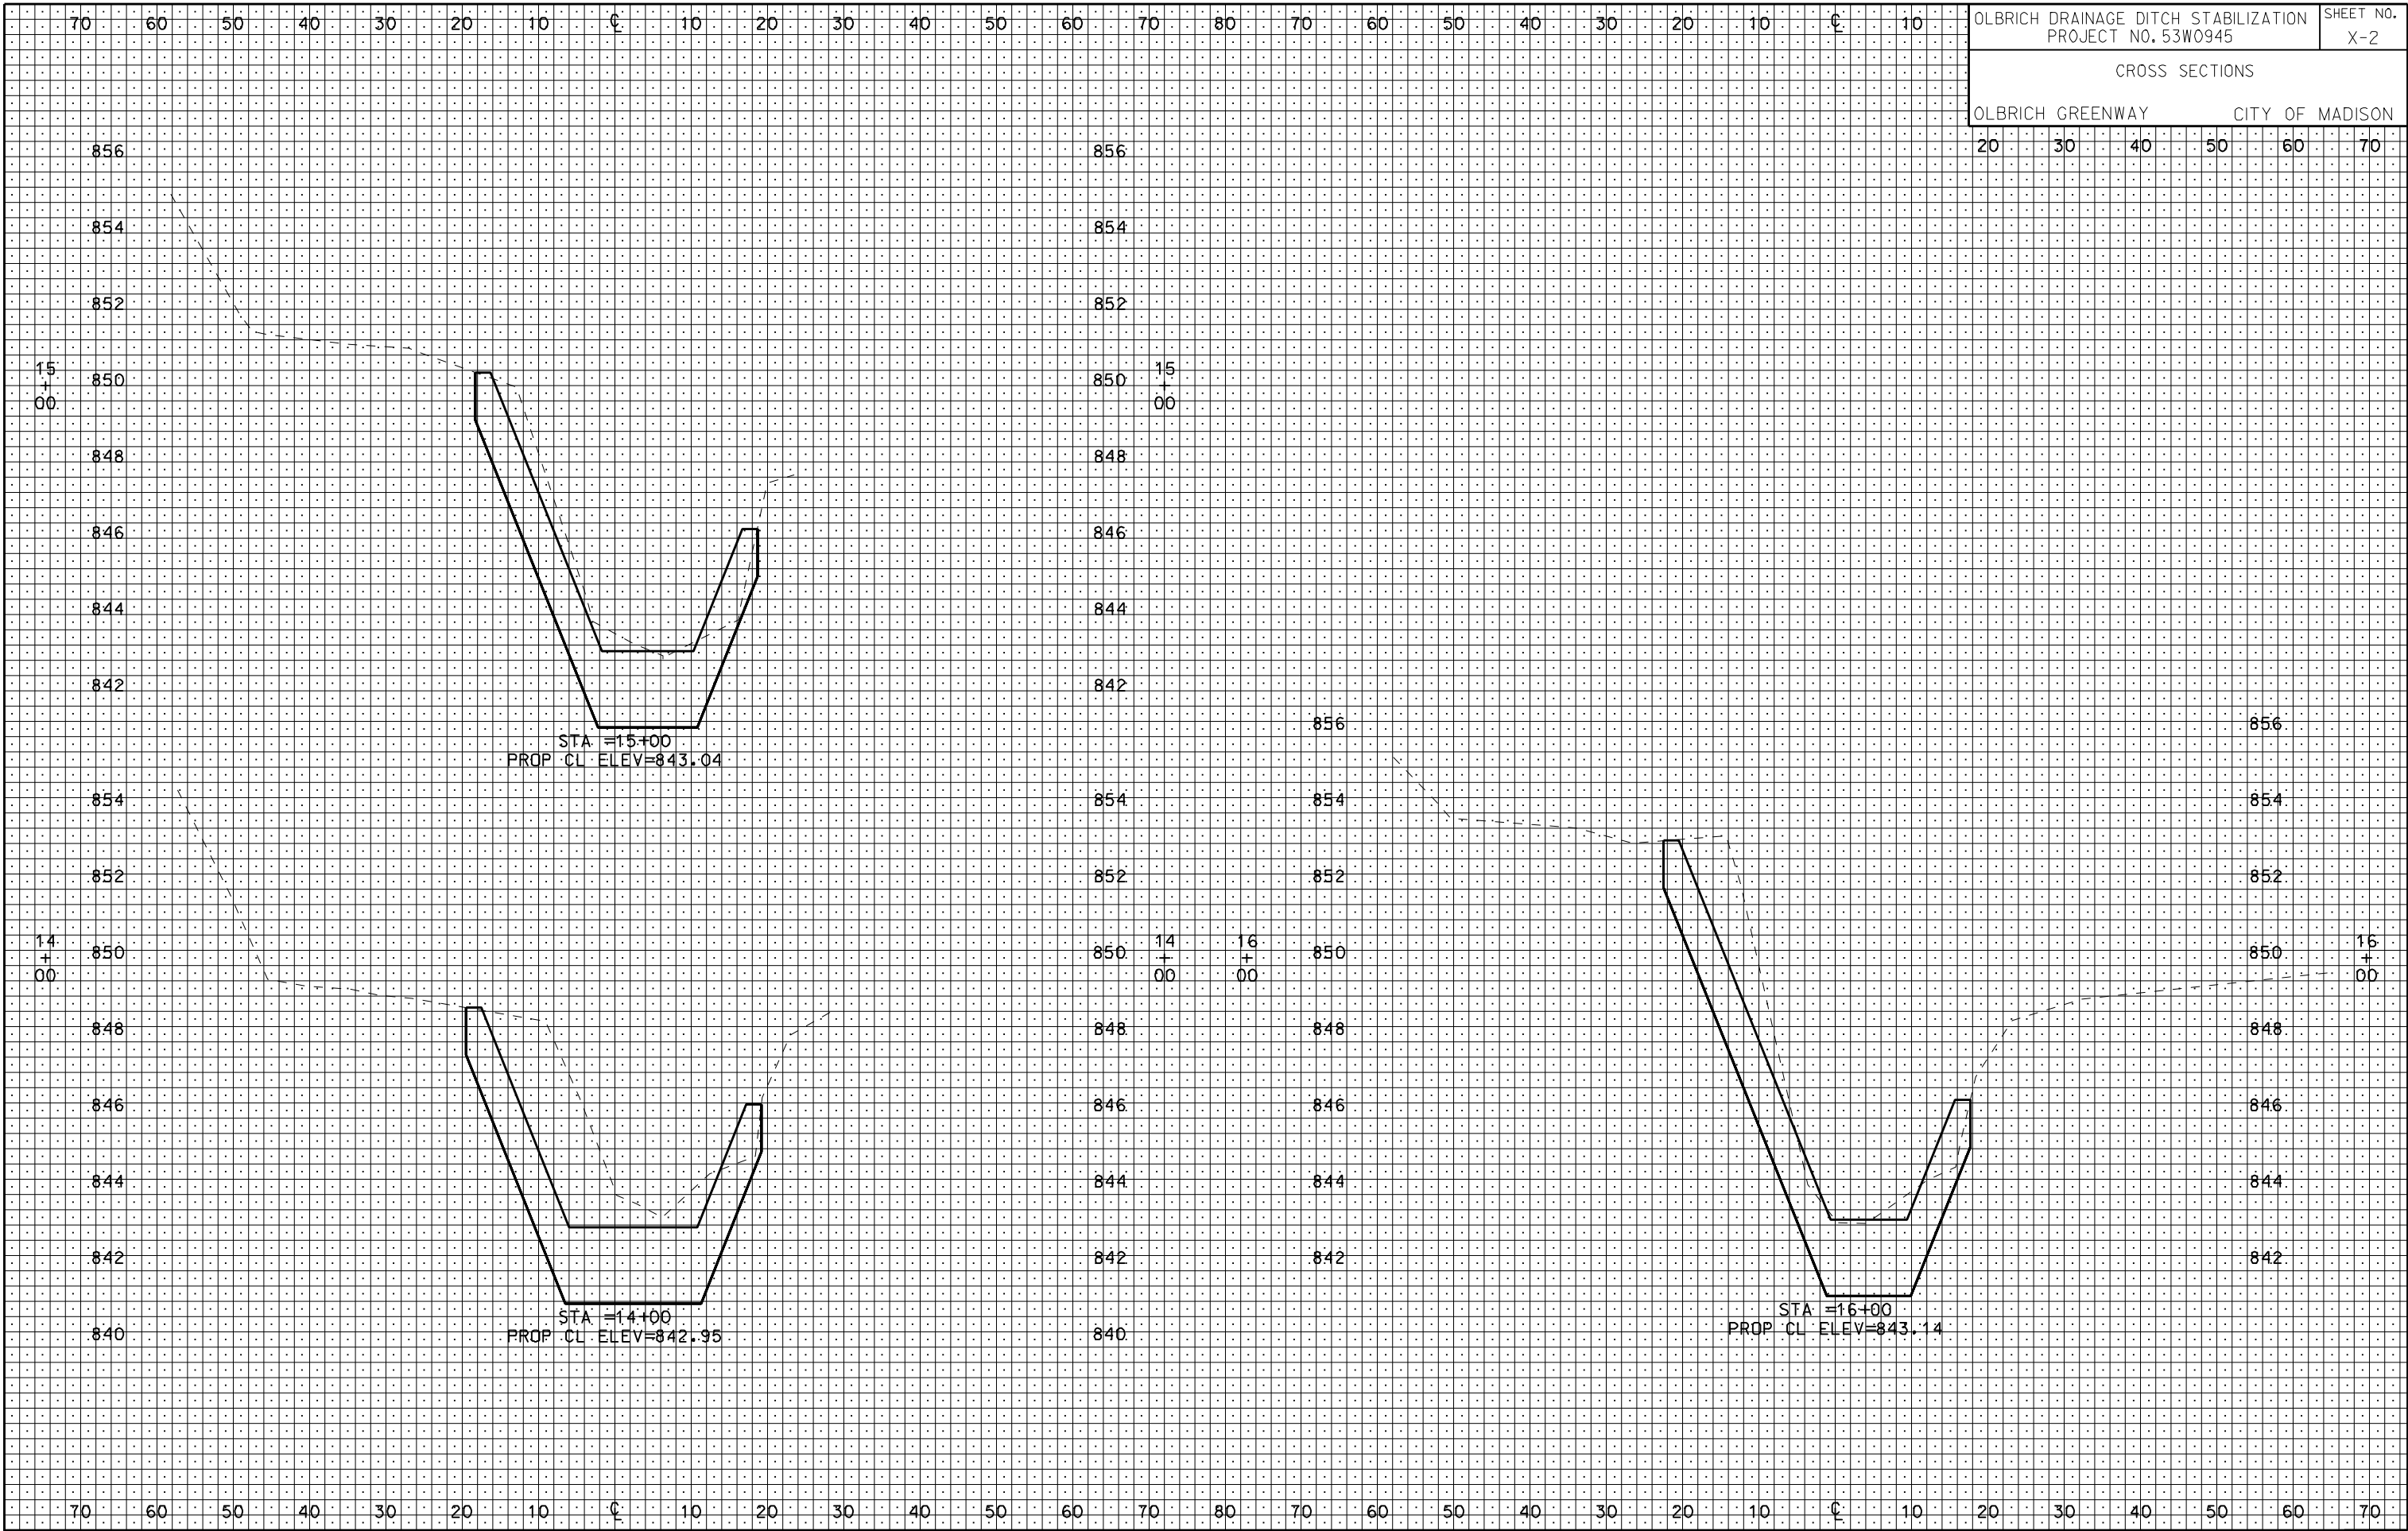


ORIGINATOR: CITY OF MADISON, STREETS DIVISION

REV. DATE: PLOT NAME: PLOT SCALE:

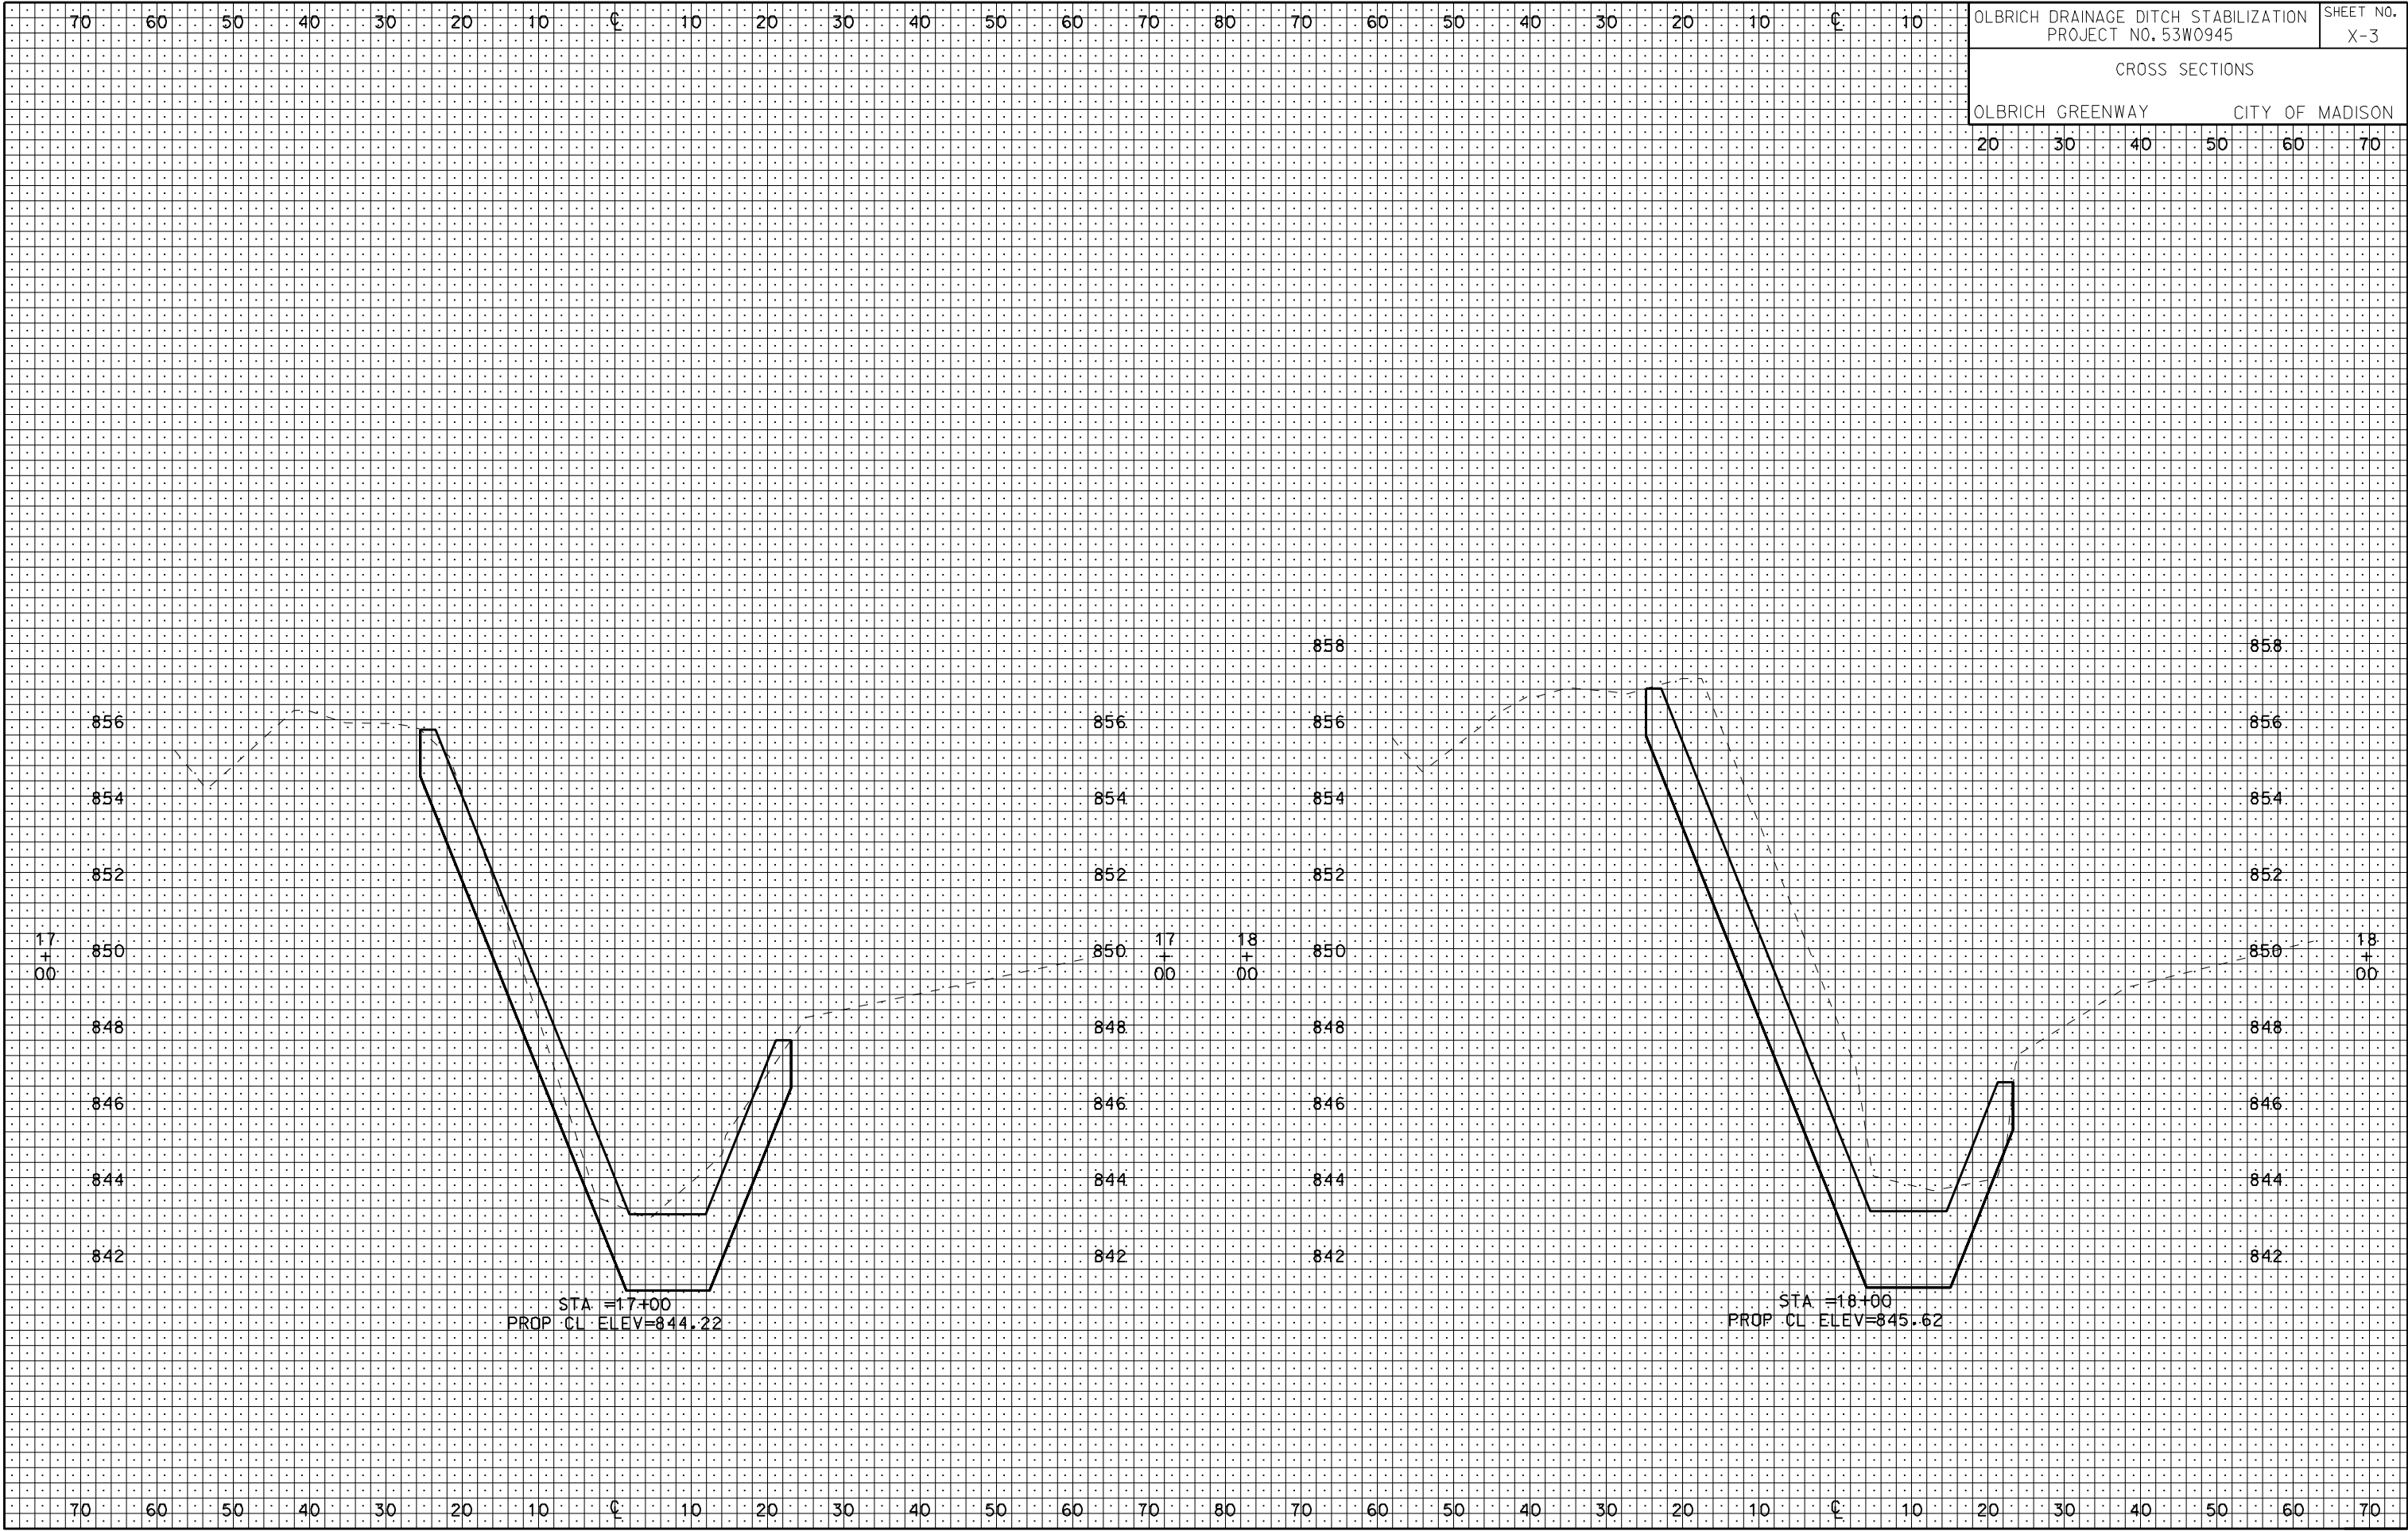

ORIGINATOR: CITY OF MADISON, STREETS DIVISION

REV. DATE: PLOT NAME: PLOT SCALE:

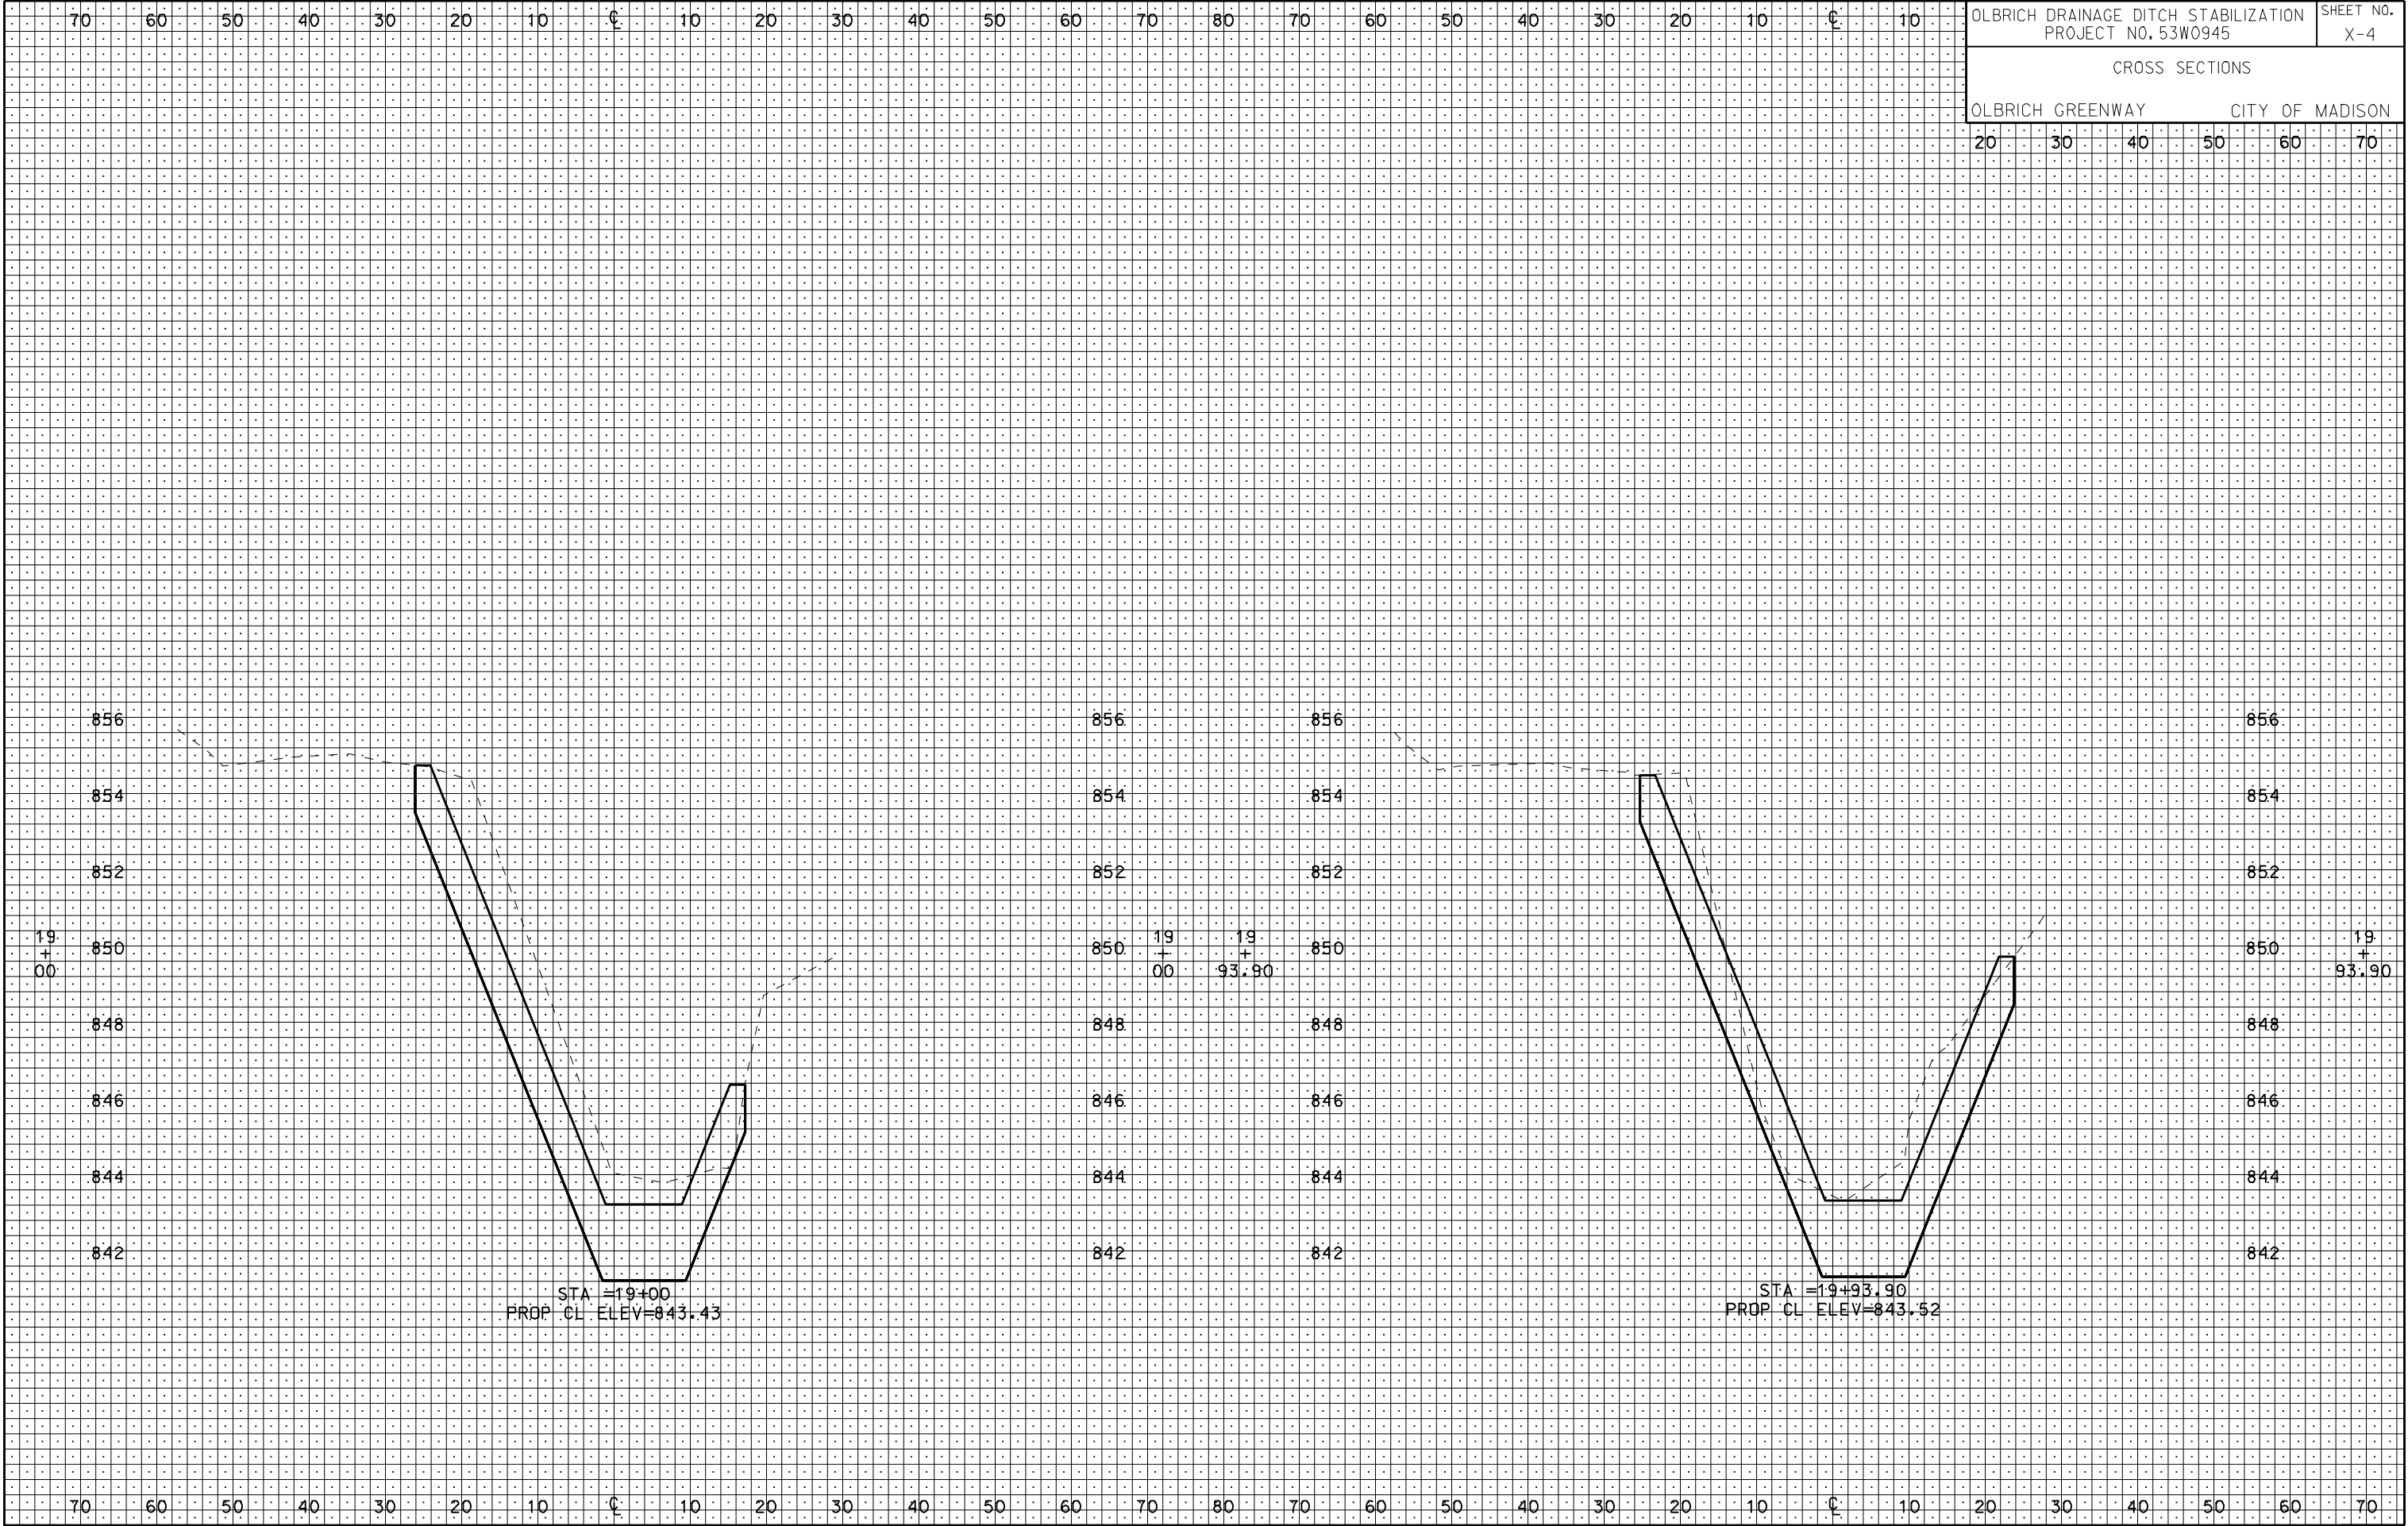

ORIGINATOR: CITY OF MADISON, STREETS DIVISION

REV. DATE: PLOT NAME: PLOT SCALE:

