REINDAHL PARK SPRAY PAD

 \bigwedge

8

, 000 000 00

CONCEPT A MADISON, WI

TO SOFTBALL FIELDS 883.00


 \triangleleft

Project No.:12408Date:FEB. 26, 2013Drawn By:APP

This Document and the ideas, renderings and other contents contained therein are the sole property of Water Technology, Inc. and may not be disseminated, copied, reproduced or otherwise used without prior written consent of Water Technology, Inc.

Date: Tuesday, February 26, 2013 Plotted by: Adam Pfister Drawing location: P:\2012\12408.01 WI Madison\Drawings\Concept A.dwg

Date: Tuesday, February 26, 2013 Plotted by: Adam Pfister Drawing location: P:\2012\12408.01 WI Madison\Drawings\Concept A.dwg

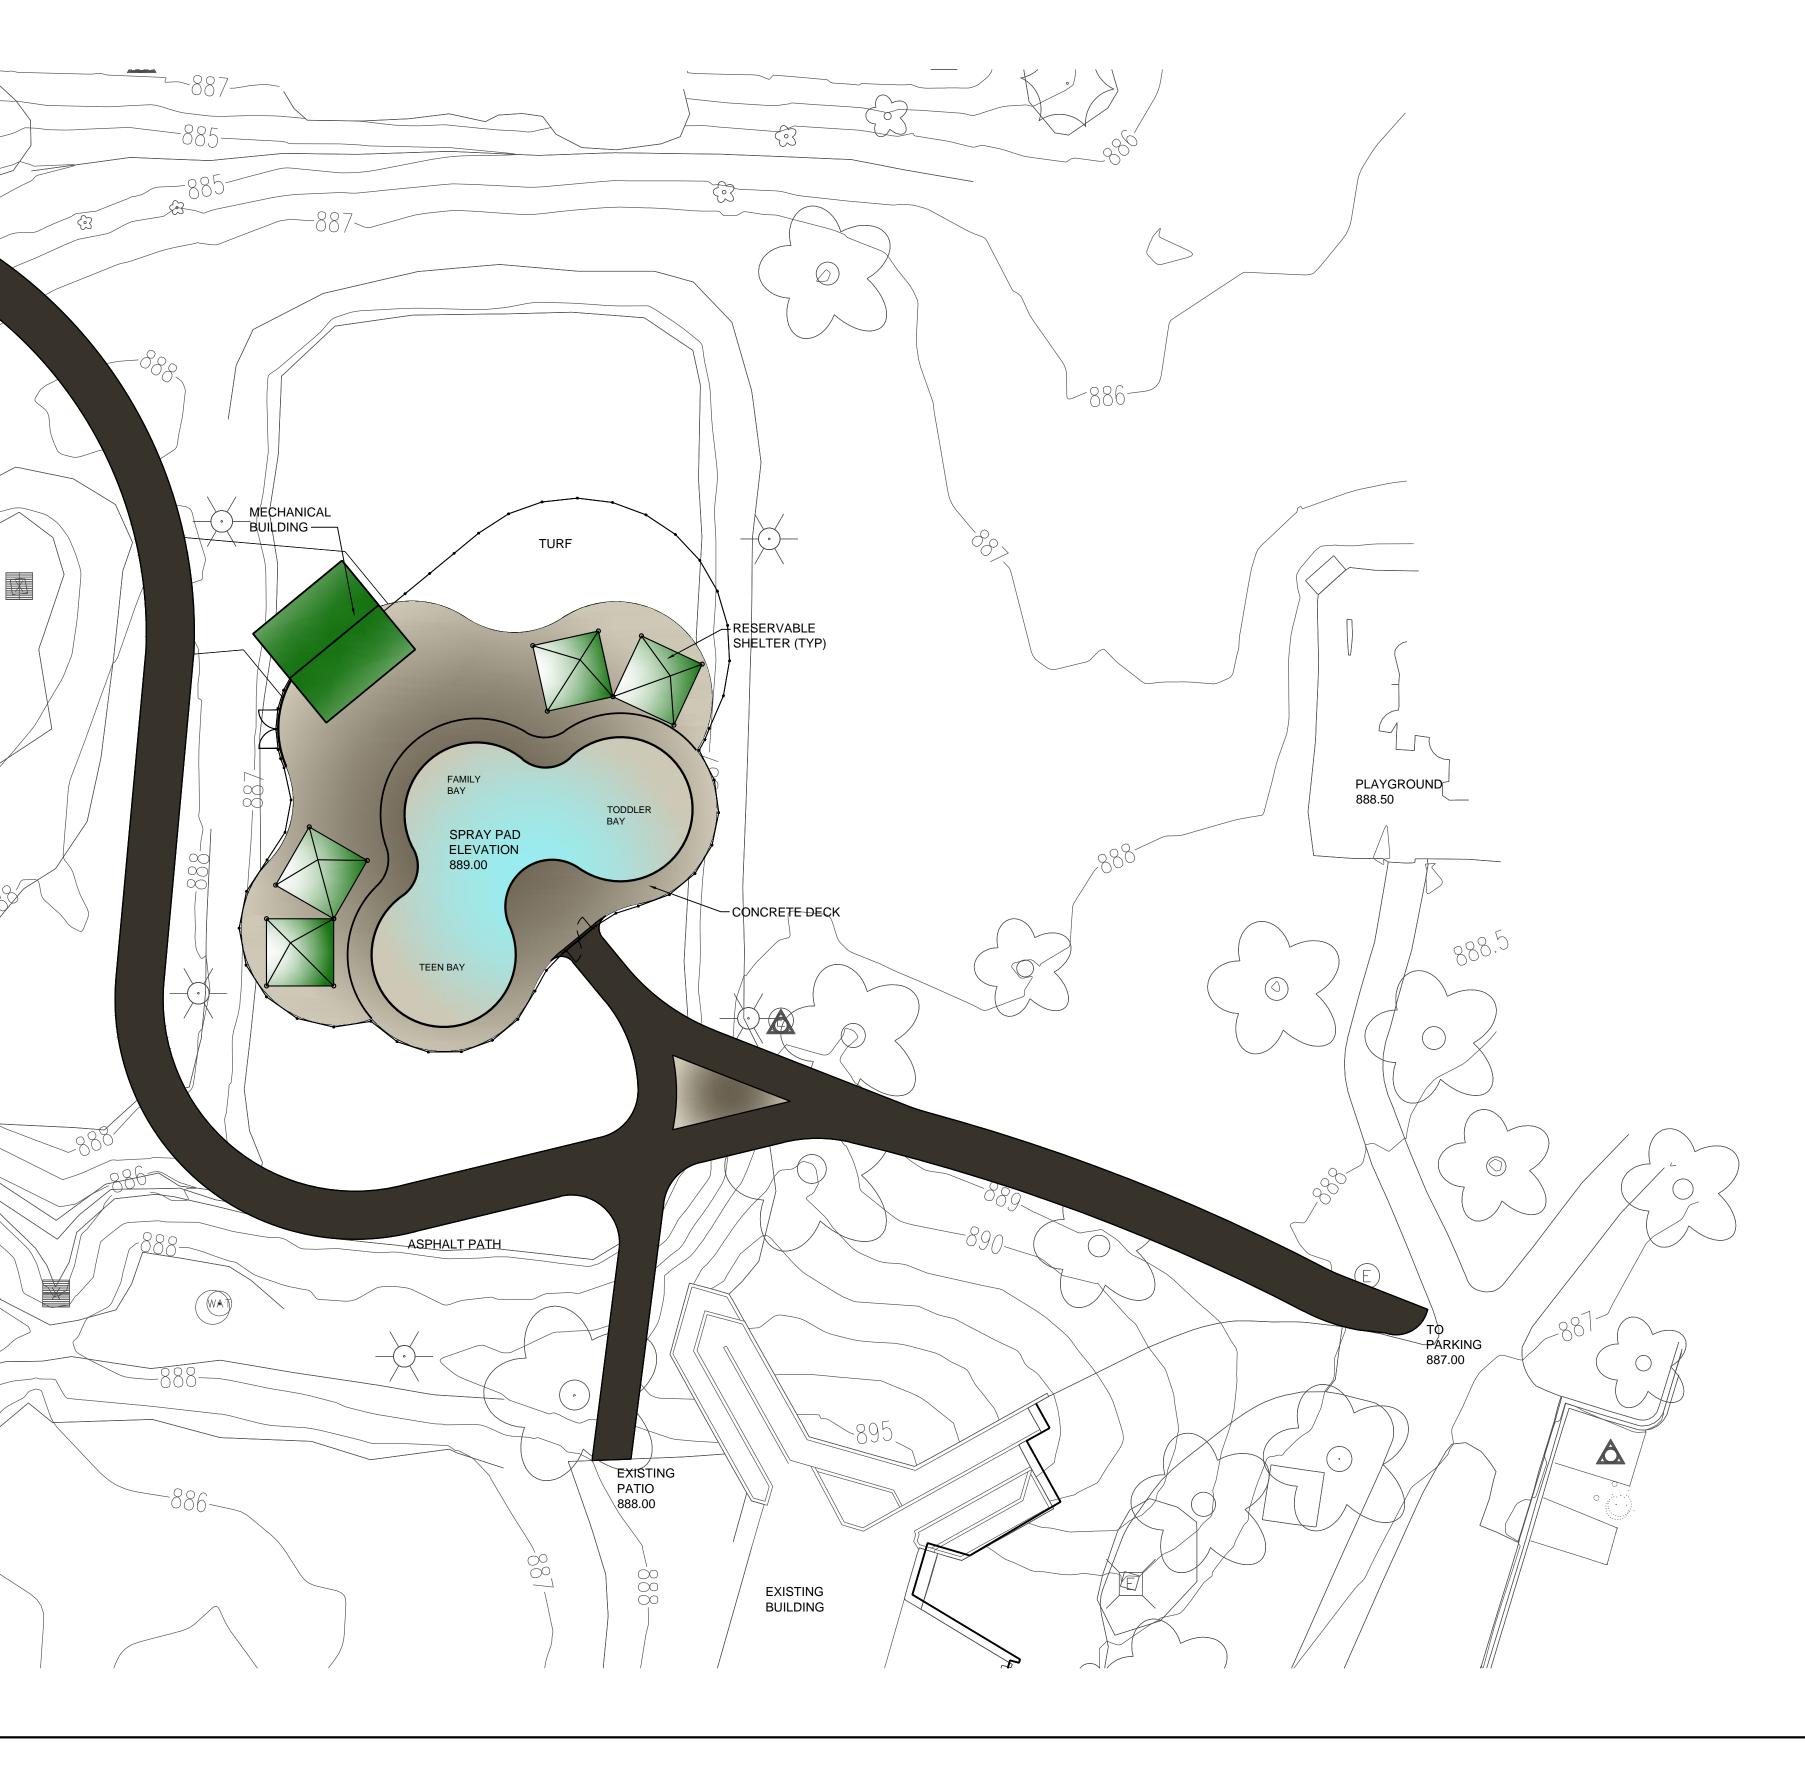

0 10' 20' 40' SCALE: 1" = 20'-0"



100 Park Avenue Post Office Box 614 Beaver Dam, Wisconsin 53916 Copyright © 2012

Voice: 920.887.7375 Toll Free: 800.538.8207 Fax: 920.887.7999 www.watertechnologyinc.com