


EXHIBIT 'A'
AUGUST 5, 2013

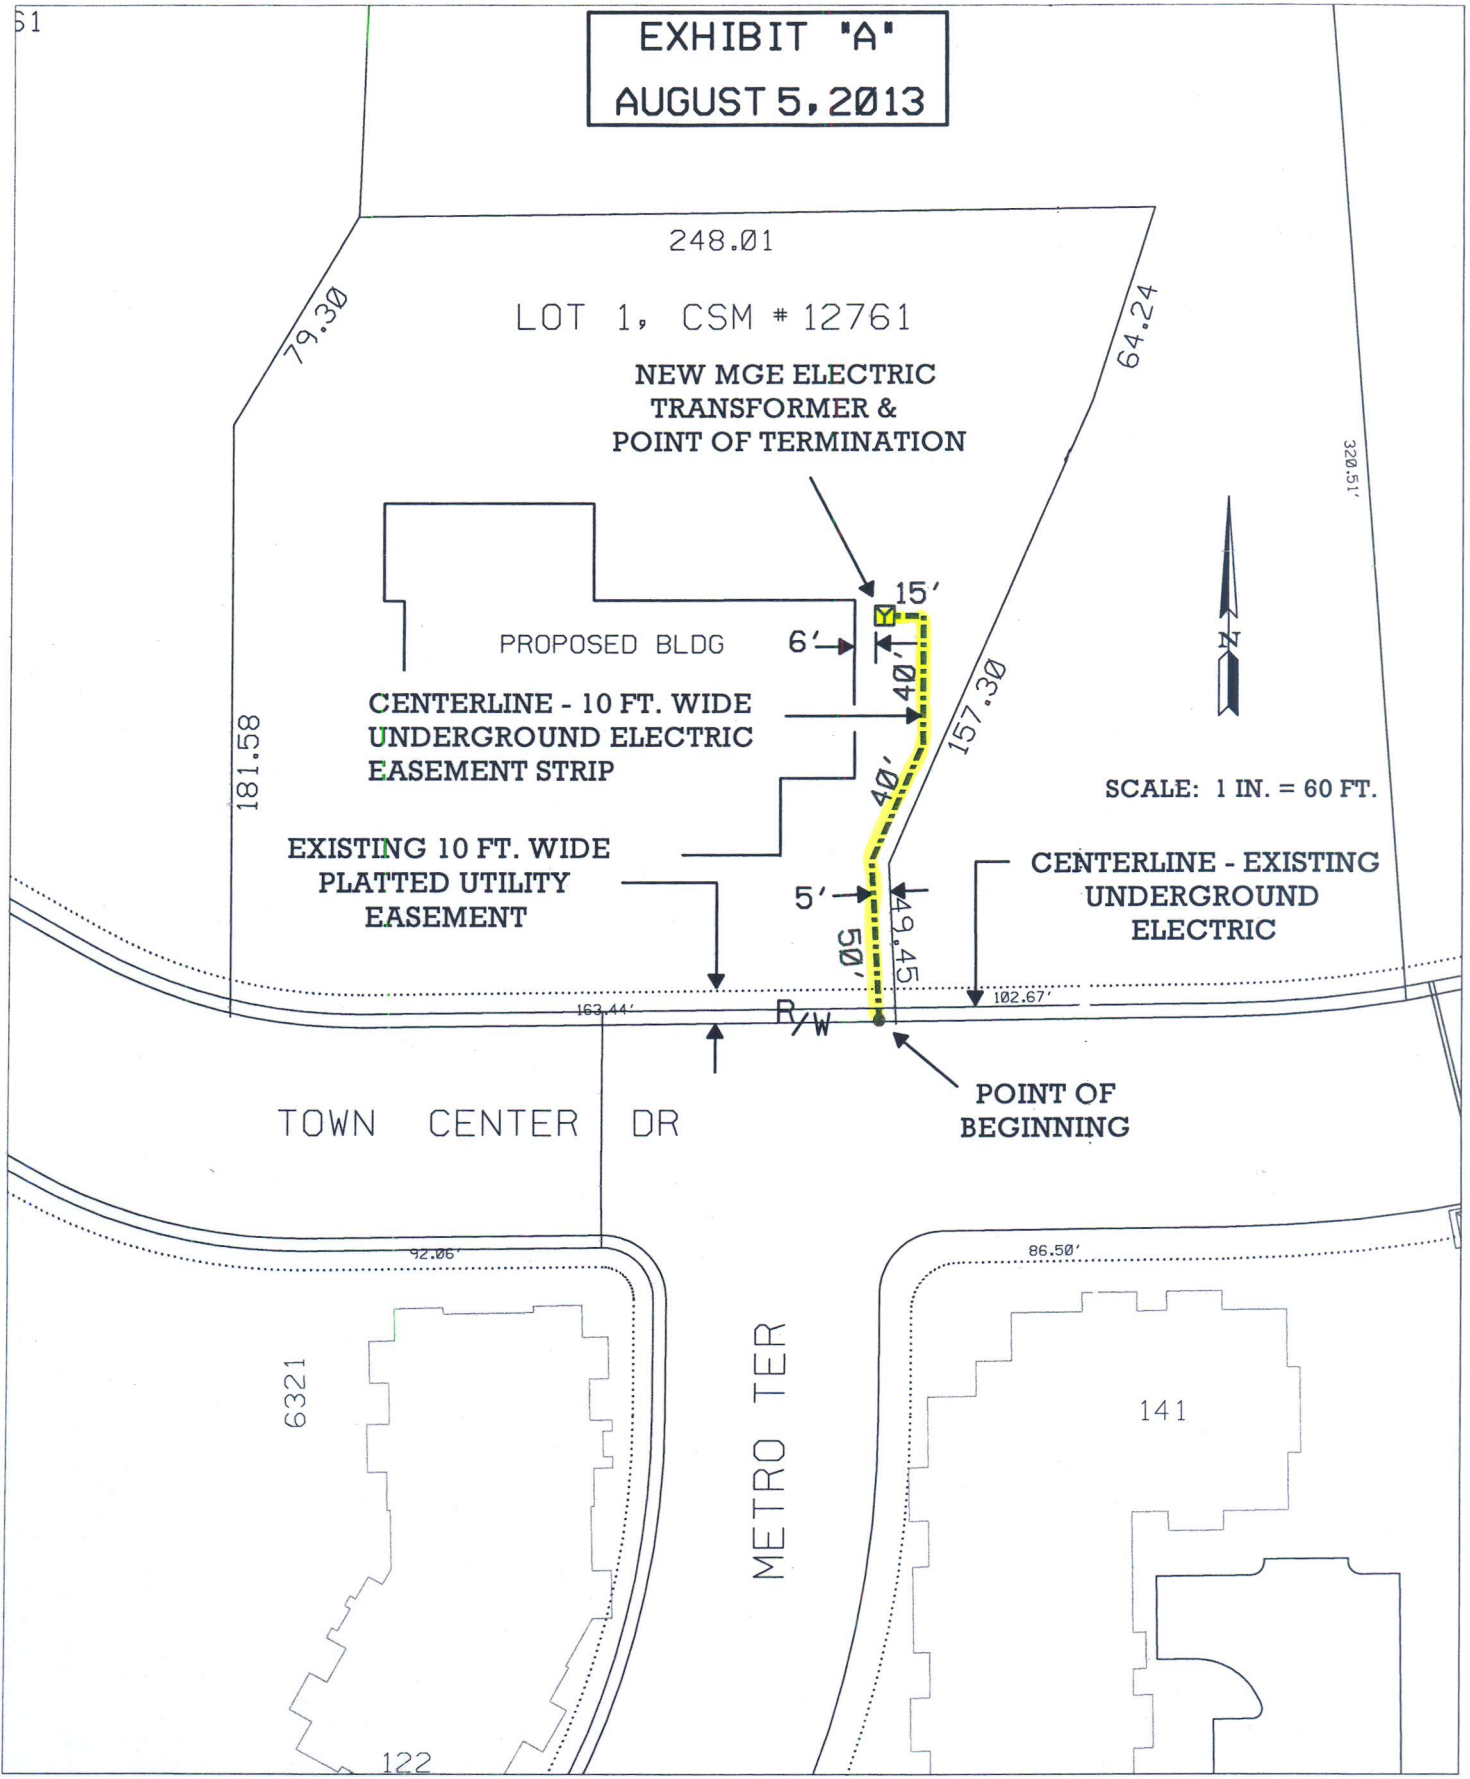

248.01

LOT 1, CSM # 12761

**NEW MGE ELECTRIC
TRANSFORMER &
POINT OF TERMINATION**

PROPOSED BLDG

**CENTERLINE - 10 FT. WIDE
UNDERGROUND ELECTRIC
EASEMENT STRIP**

**EXISTING 10 FT. WIDE
PLATTED UTILITY
EASEMENT**

**CENTERLINE - EXISTING
UNDERGROUND
ELECTRIC**

SCALE: 1 IN. = 60 FT.

TOWN CENTER DR

METRO TER

**POINT OF
BEGINNING**

181.58

6321

122

141

320.51'

163.44'

RyW

102.67'

157.30

49.45'

50'

5'

6'

15'

40'

40'

92.06'

86.50'