


EXHIBIT C (page 1 of 2)

FIRST FLOOR AREA: 47,450 SF
 MAIN STREET: 17,948 SF
 ASSISTED LIVING: 29,502 SF

CBRE	1st	2nd	total
1br	15	19	34
2br	2	2	4
Studio	11	11	22
total	28	32	60

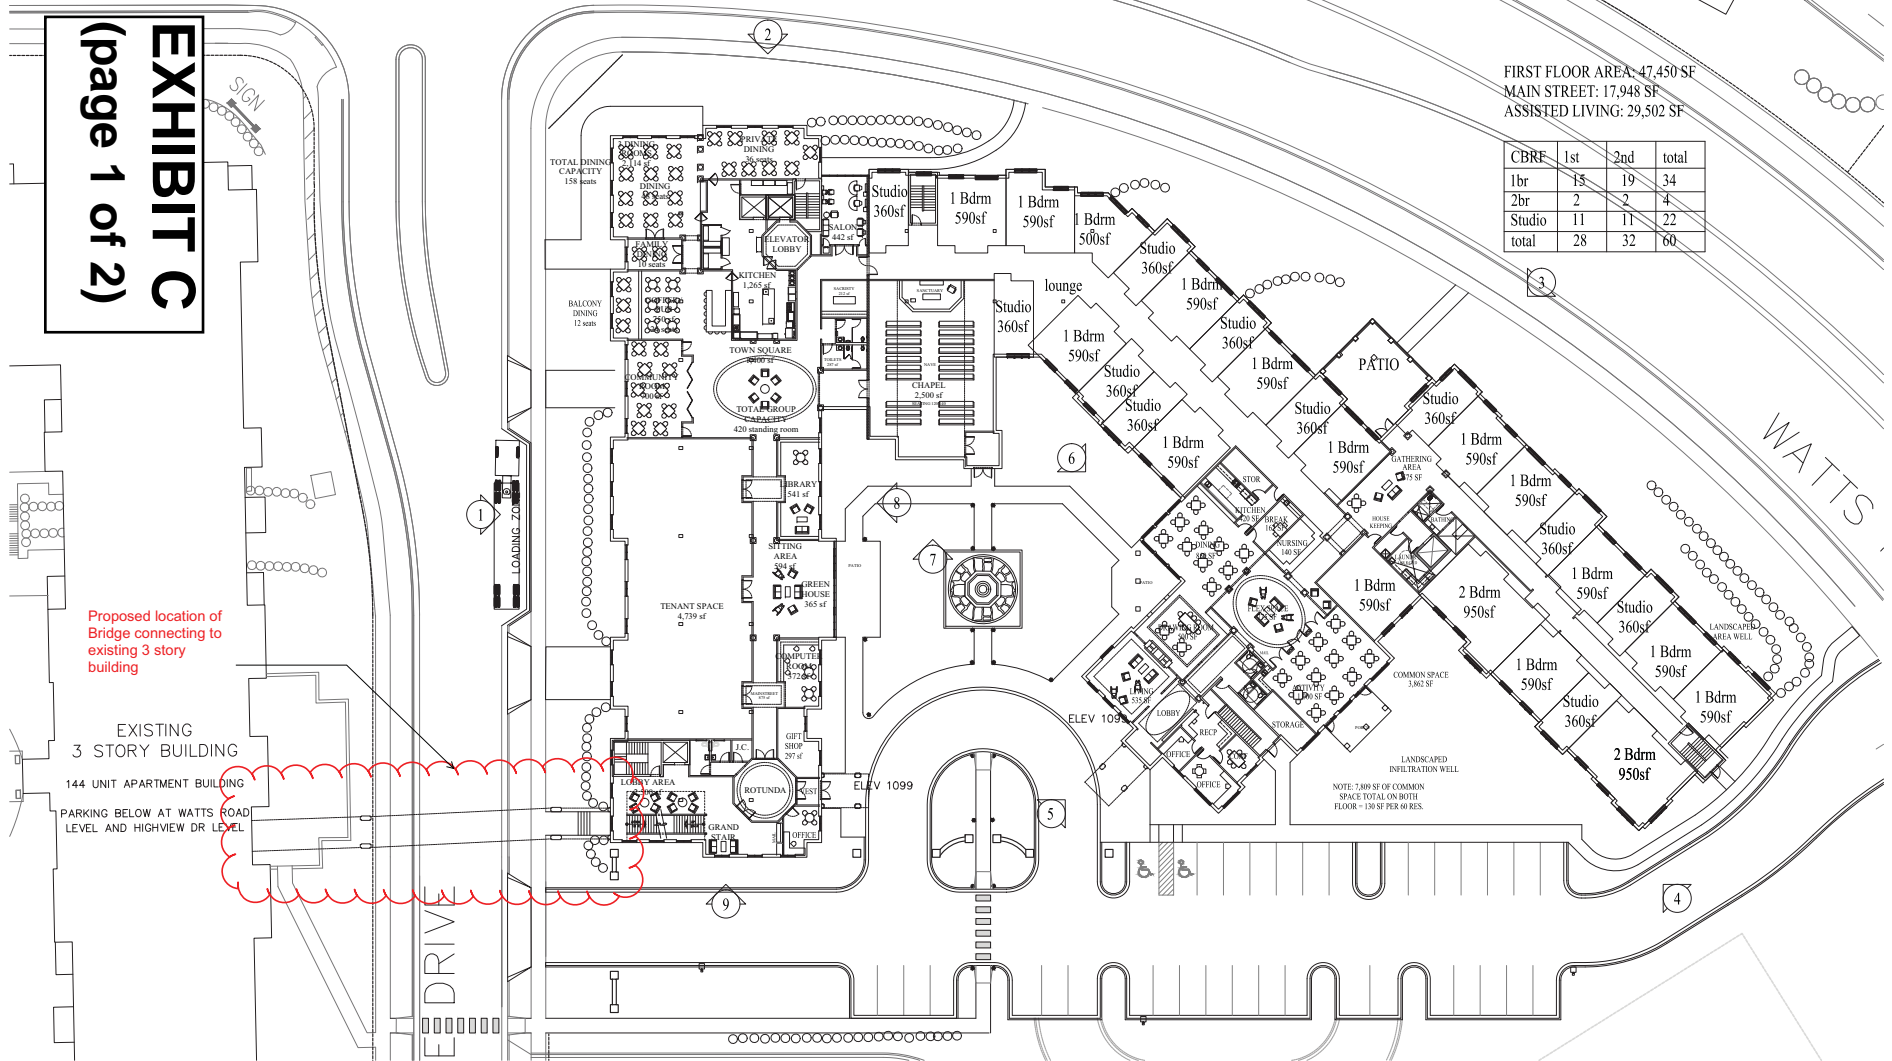

Proposed location of Bridge connecting to existing 3 story building

EXISTING 3 STORY BUILDING
 144 UNIT APARTMENT BUILDING
 PARKING BELOW AT WATTS ROAD LEVEL AND HIGHVIEW DR LEVEL



ARCHITECTURE 2000
 311 E. Chicago St.
 Suite 310
 Milwaukee, WI 53202
 414-727-2321

ALL SAINTS CAMPUS
 FIRST FLOOR: 1" = 20'