


# EXHIBIT

## SITE PLAN


1" = 20'-0"

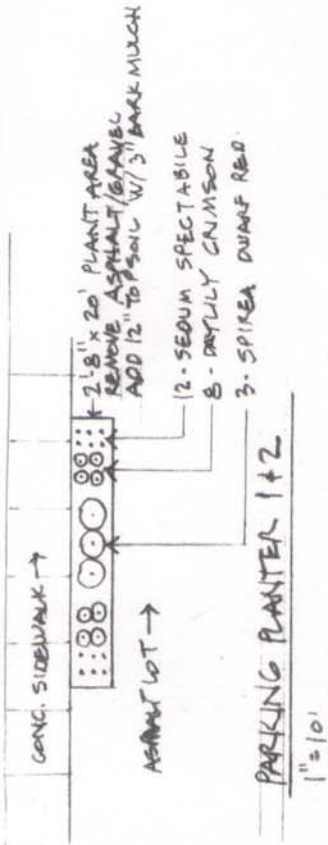

**SOUTH PARK ST**  
(106' ROW)

Occupancy Area

City Easement (6' Public Sidewalk Easement)

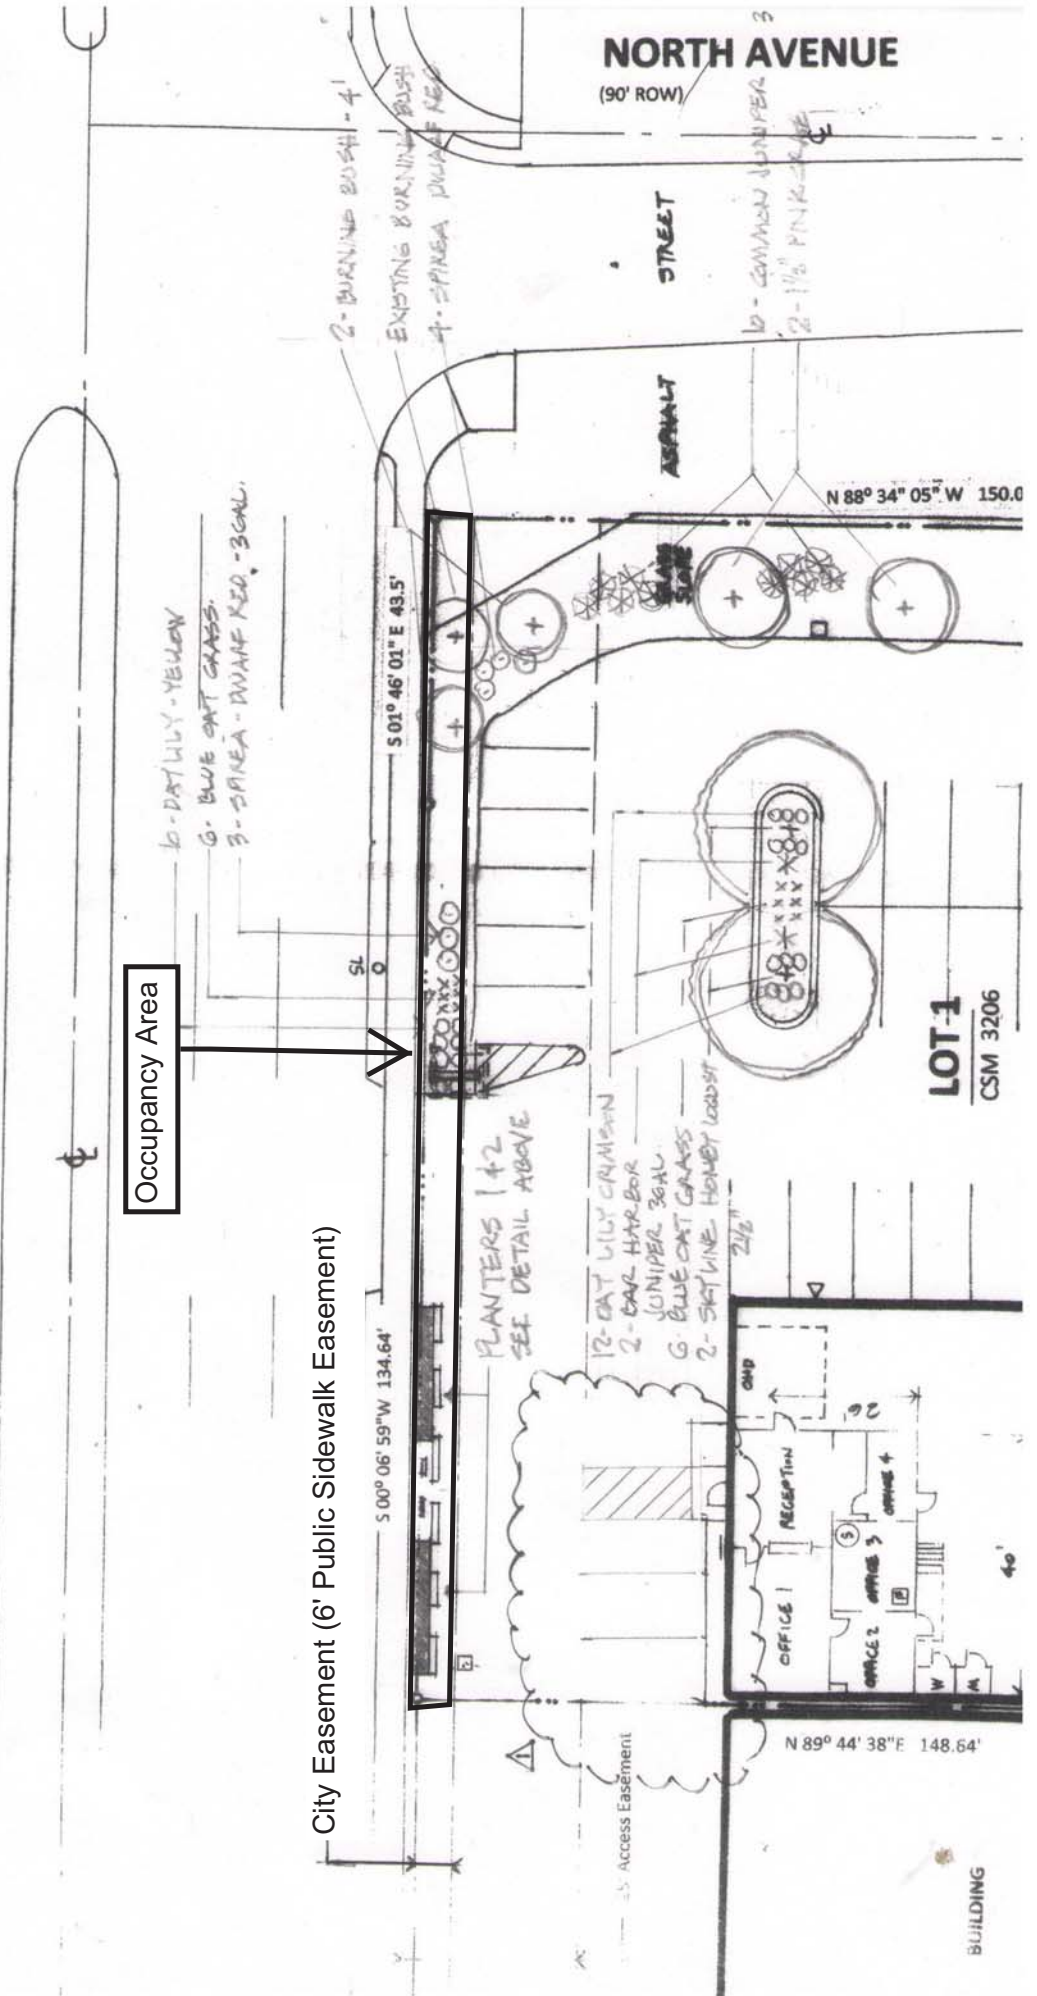

**NORTH AVENUE**  
(90' ROW)