



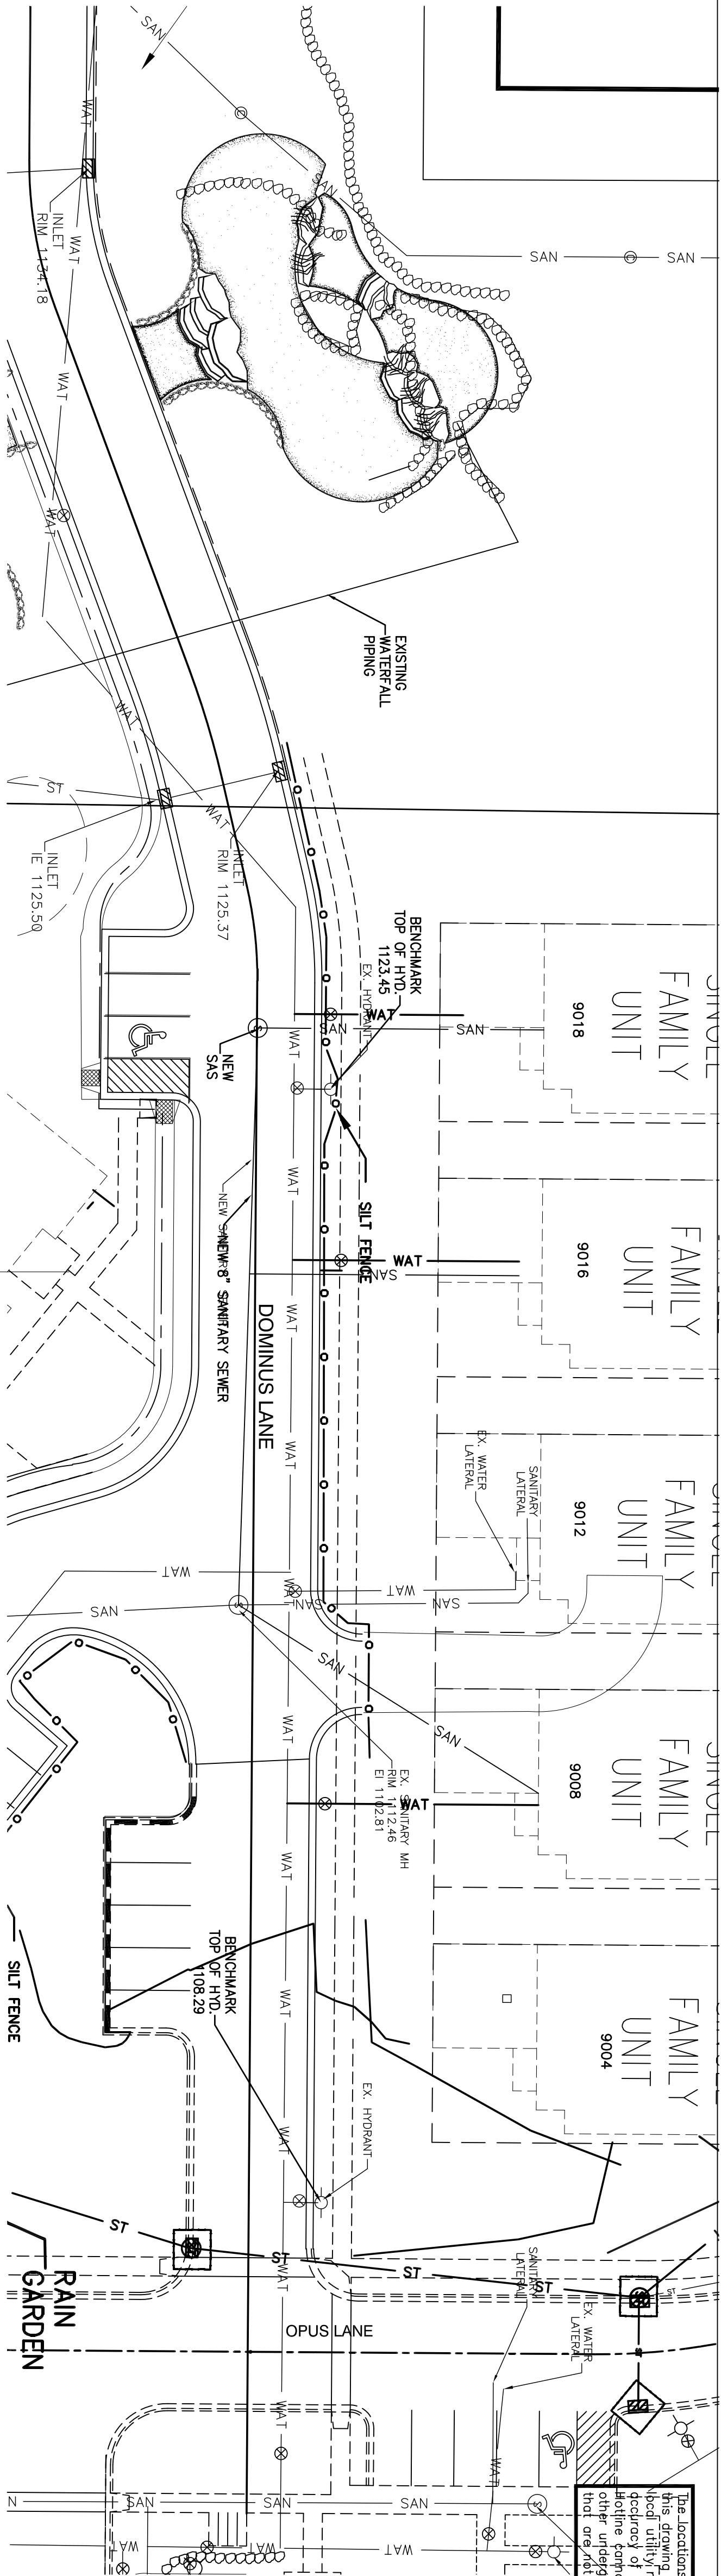


The locations of existing utilities installations as shown on this drawing were obtained from the records of municipality, local utility records and Diggers Hotline locations. The accuracy of these records or the locations by Diggers Hotline cannot be guaranteed or certified to. There may be other underground utility installations within the project area that are not shown.

TO OBTAIN LOCATIONS OF UNDERGROUND FACILITIES BEFORE YOU DIG IN WISCONSIN

CALL DIGGERS HOTLINE
TOLL FREE
1-800-242-8511
WIS. STATUTE 182.075(1974)
REQUIRES MIN. 3 WORK DAYS
NOTICE BEFORE YOU EXCAVATE
MILW. AREA 259-1181

Surveyed By:	Project No:
Drawn By: FRT	File Name:
Checked By: FRT	Project Name: HAWKS RESERVE CONDO
Approved By:	Job Number:
Field Book:	Plot File:
Date: OCTOBER 13, 2012	Pen Table:
Directory:	

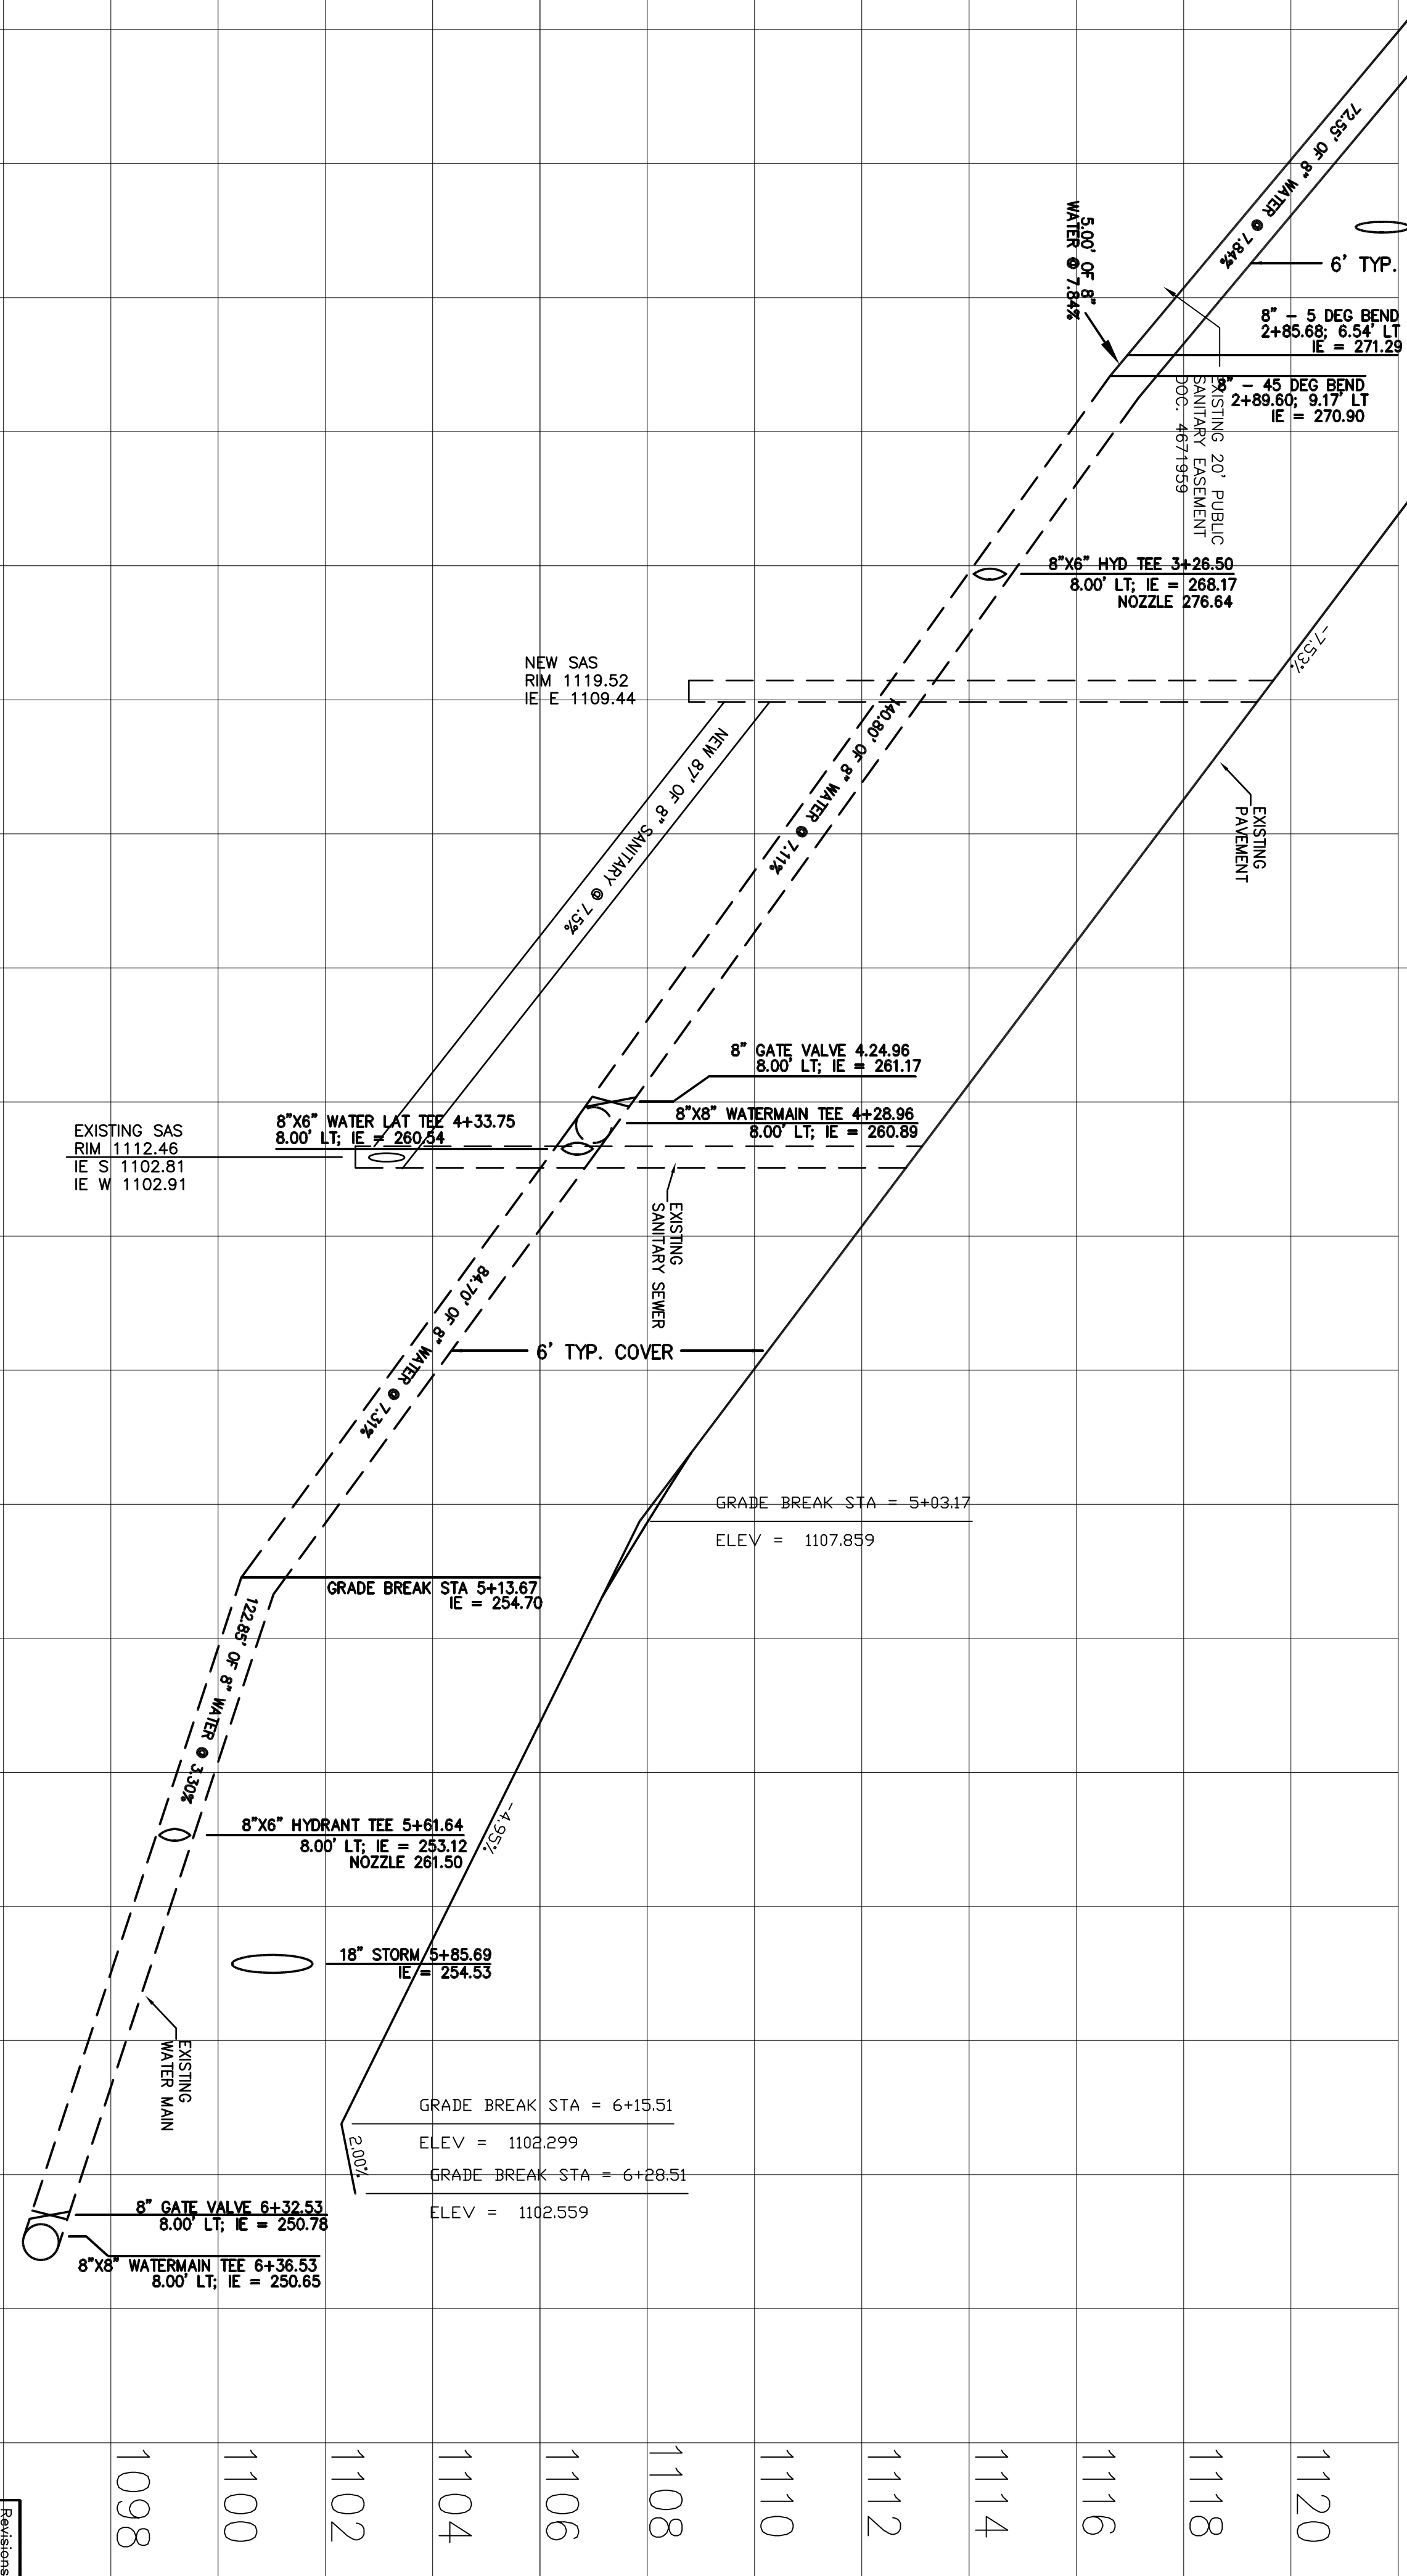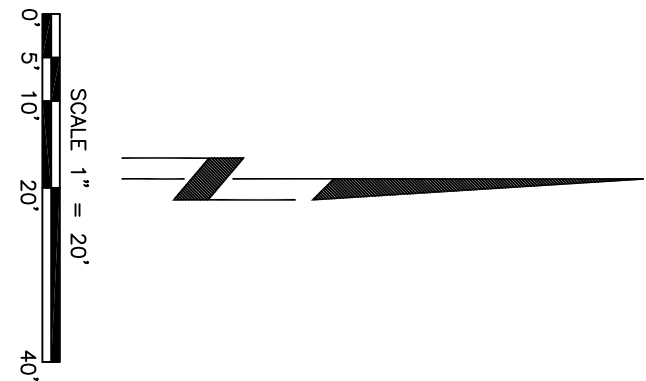

1+00 2+00 3+00 4+00 5+00 6+00

1098 1100 1102 1104 1106 1108 1110 1112 1114 1116 1118 1120


1098 1100 1102 1104 1106 1108 1110 1112 1114 1116 1118 1120

Revisions			By:	
No.	Date:	Description:		
1	9-30-13	REVISED STORM	FRT	
2	1-27-15	PHASE 4	FRT	

Office Map Number	16102-L
Sheet	5
of Sheets	5

1802 MAPLECREST DRIVE
9002 HAWKS RESERVE CR
LOT 53 AND PART OF LOT 41
HAWKS LANDING GOLF CLUB
MADISON, DANE COUNTY, WISCONSIN

Surveyed For:
HAEN REAL ESTATE
1801 MAYO DRIVE, SUITE 111
MADISON, WI 53719

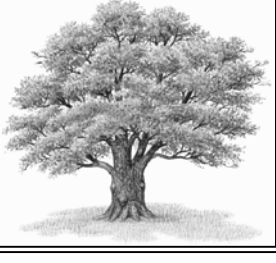

Royal Oak & Associates, Inc
3678 Kinsman Boulevard
Madison, WI 53704
Phone (608) 274-0500 Fax (608) 274-4530
www.royaloakengineering.com