


PRELIMINARY DRAWING - NOT FOR CONSTRUCTION

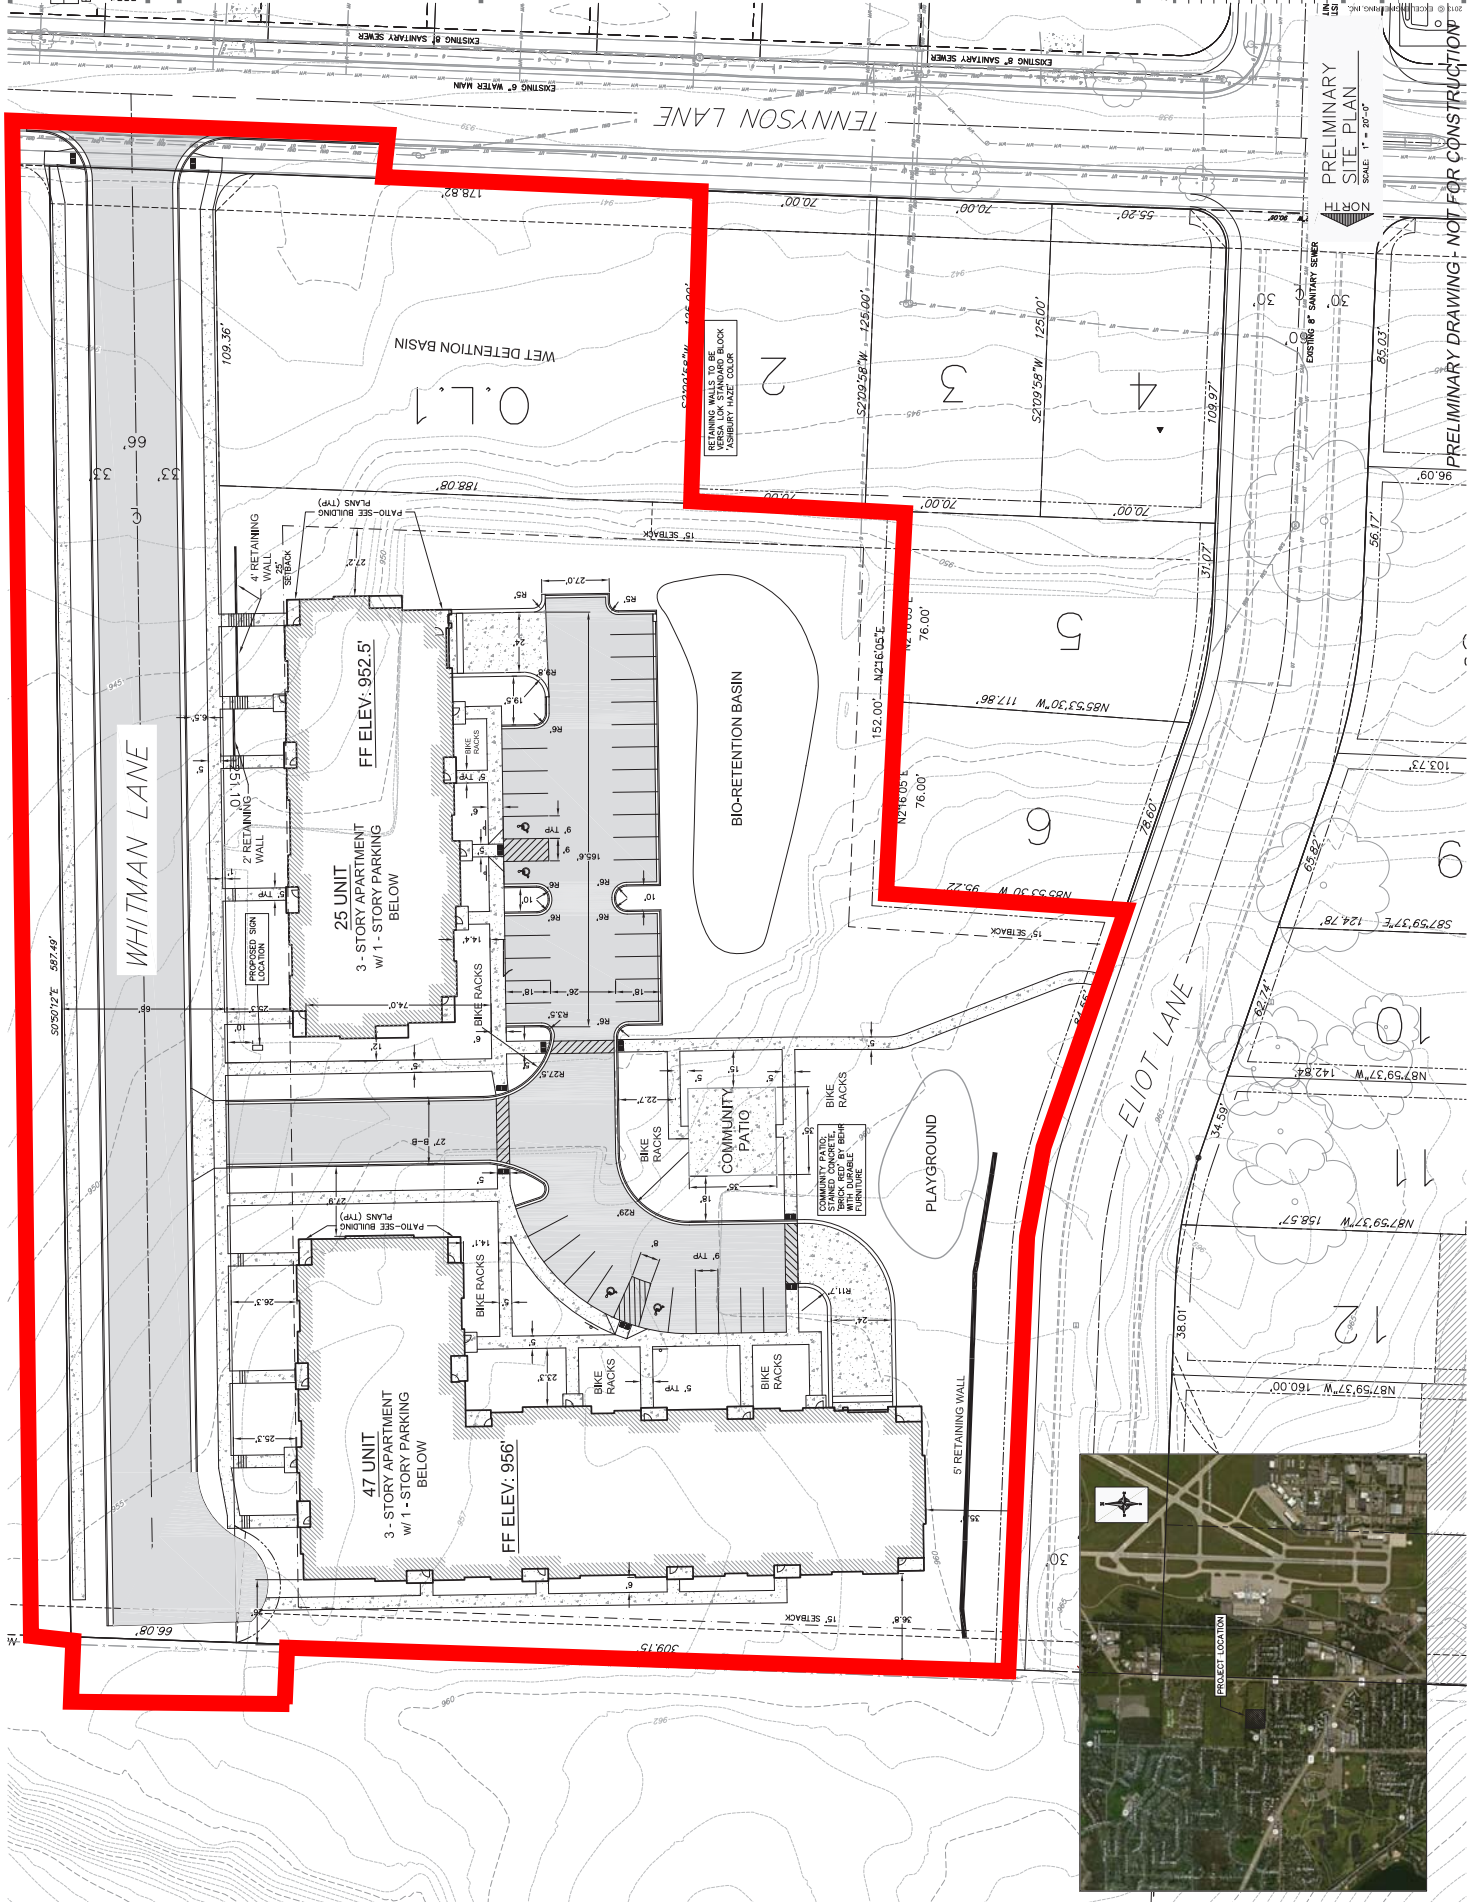

PROJECT LOCATION