



- VEHICLE STORAGE
- LOCKER ROOM
- EXISTING WASH BAY/ SUPPORT/MECH
- STORAGE
- TRENCH DRAINS

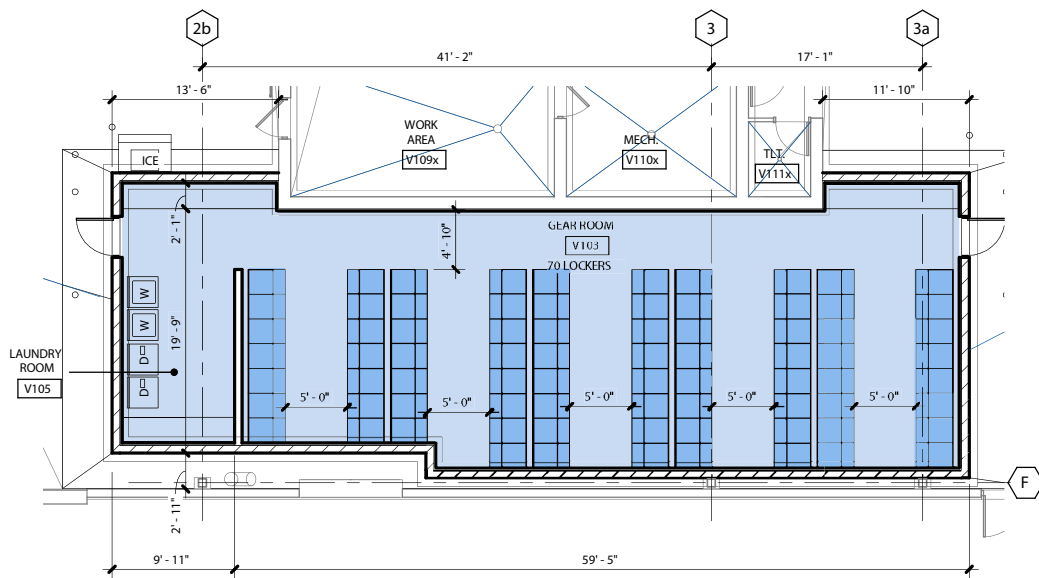

TRUE PLAN NORTH NORTH
 2 VEHICLE STORAGE-ENLARGED LOCKER/LAUNDRY ROOM PLAN
 1/8" = 1'-0"
 0 4 8 16

MAIN

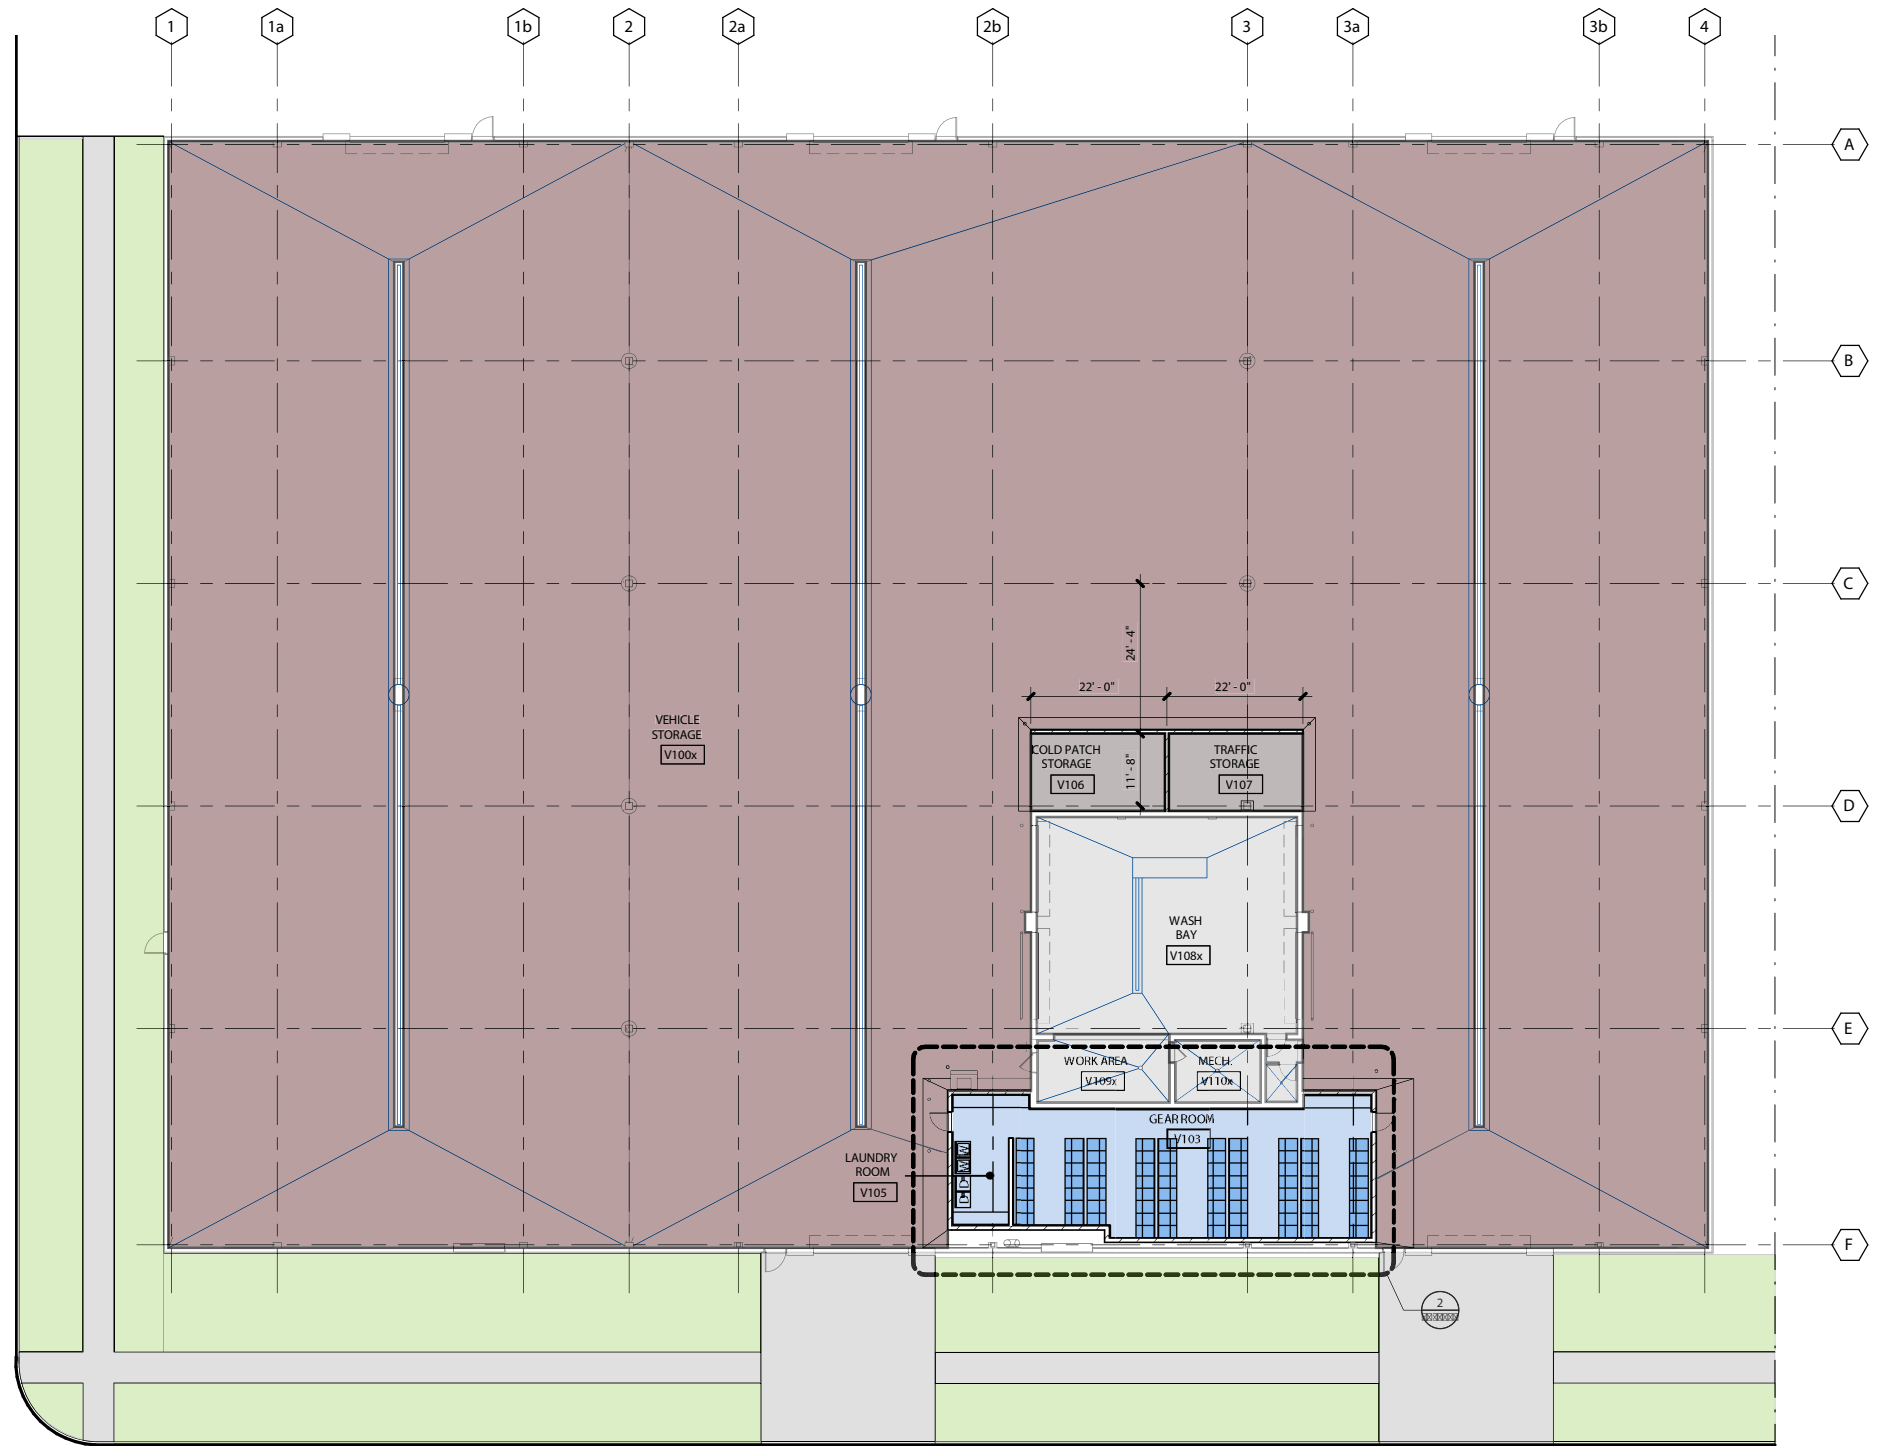

PATERSON

TRUE PLAN NORTH NORTH
 1 VEHICLE STORAGE BUILDING FLOOR PLAN
 1/16" = 1'-0"
 0 8 16 32