



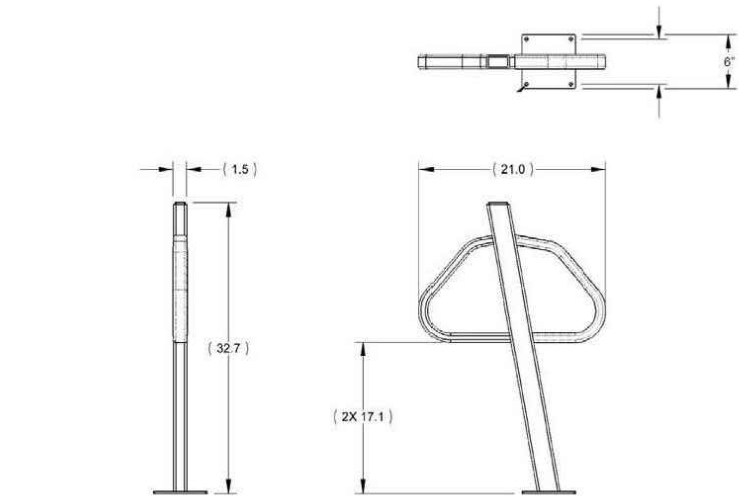

Recommended Spacing

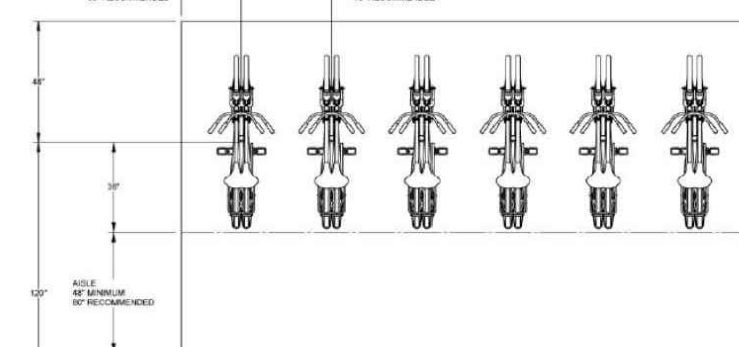

2 BIKE RACK PRODUCT INFO

**Bollard
TF 6030**





Size:	12" Sq. x 30"
Weight:	350 Lbs.
Material:	Reinforced concrete
Reinforcing:	1/4" & 3/8" Dia. steel rebar
Core Size:	4" Dia. x 14" H
Mounting Options:	Options A or B

Finish Options


Standard
-Exposed Aggregate
-Weatherstone





15 3 DECORATIVE BOLLARD PRODUCT INFO

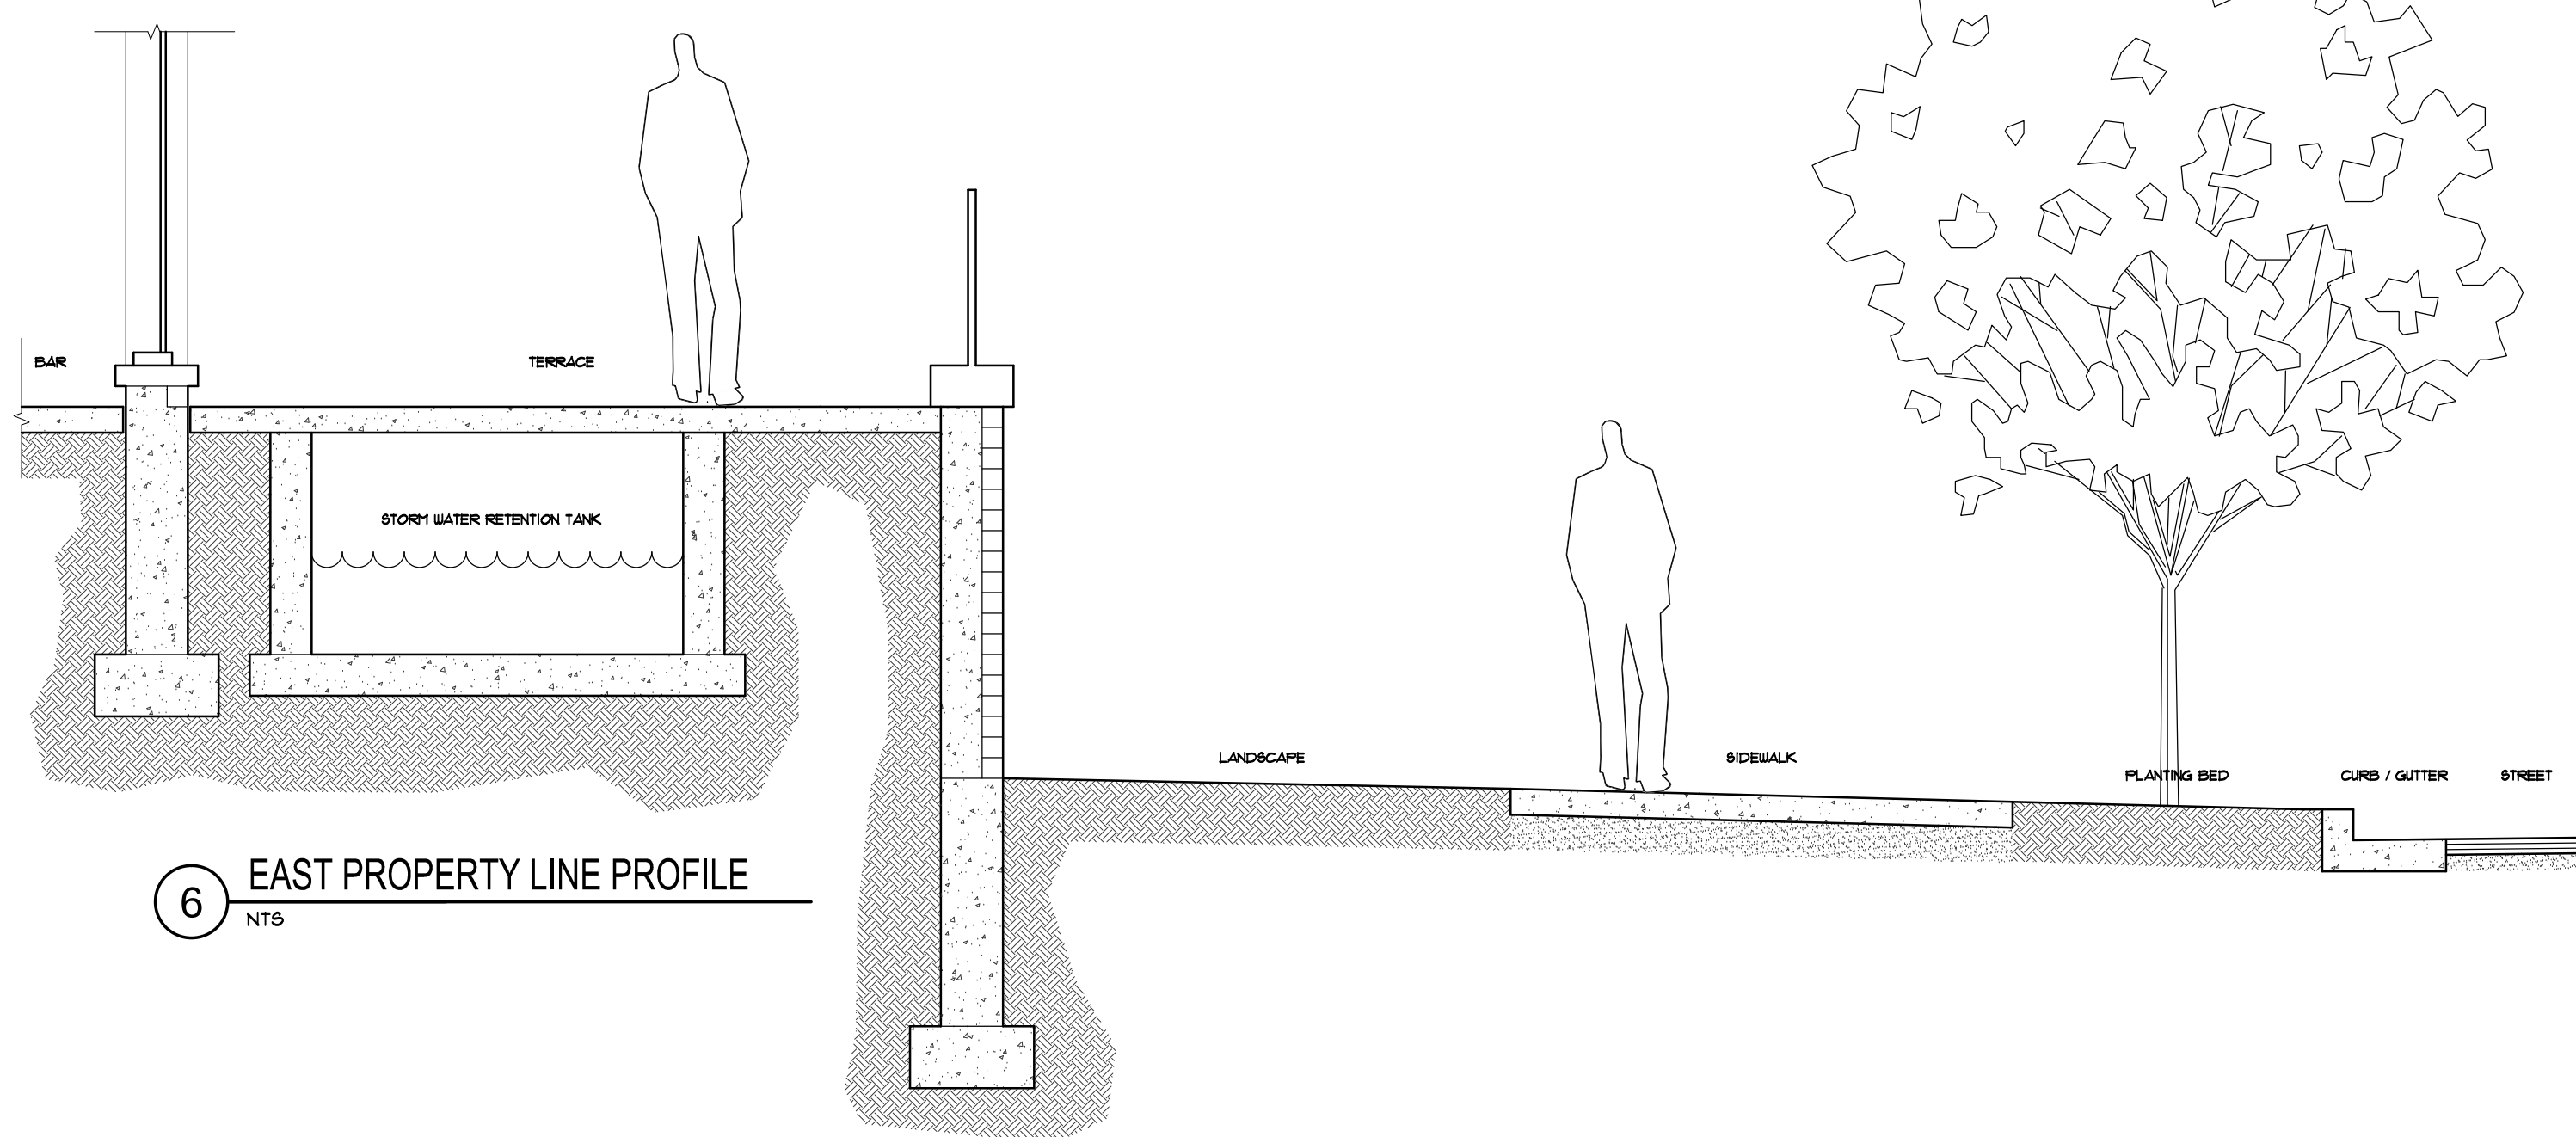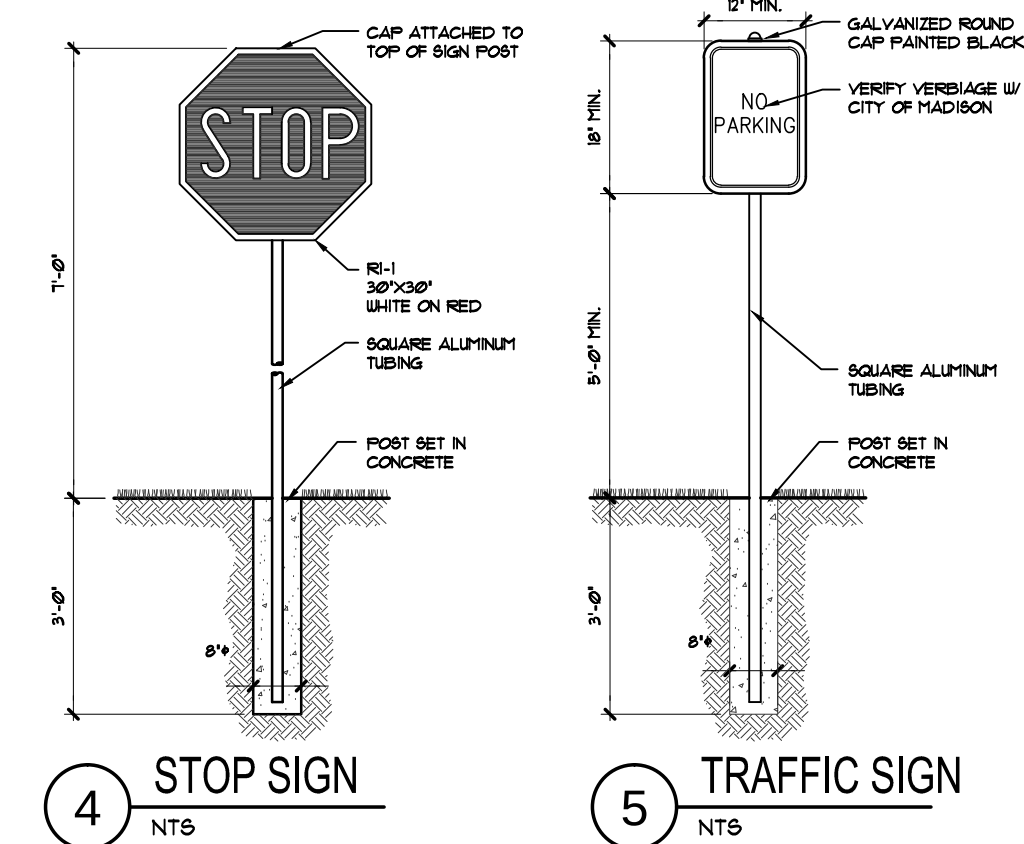

6 EAST PROPERTY LINE PROFILE

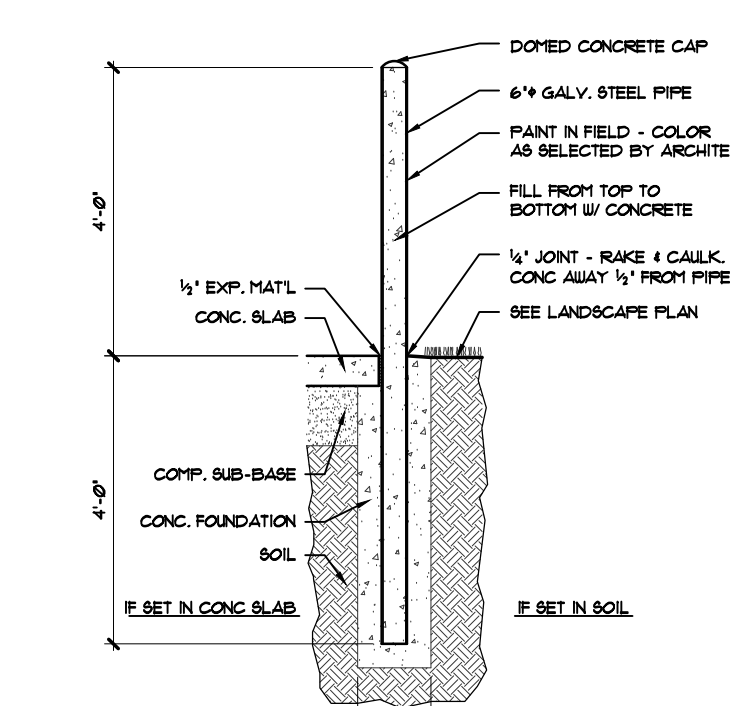


7 PIPE BOLLARD DETAIL

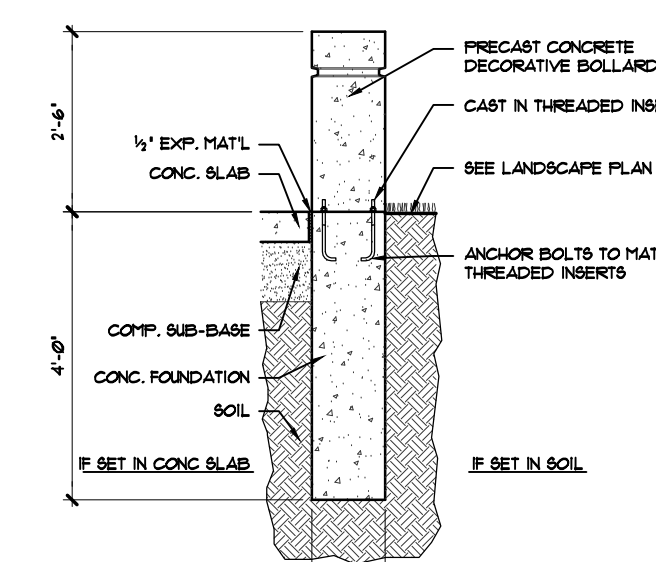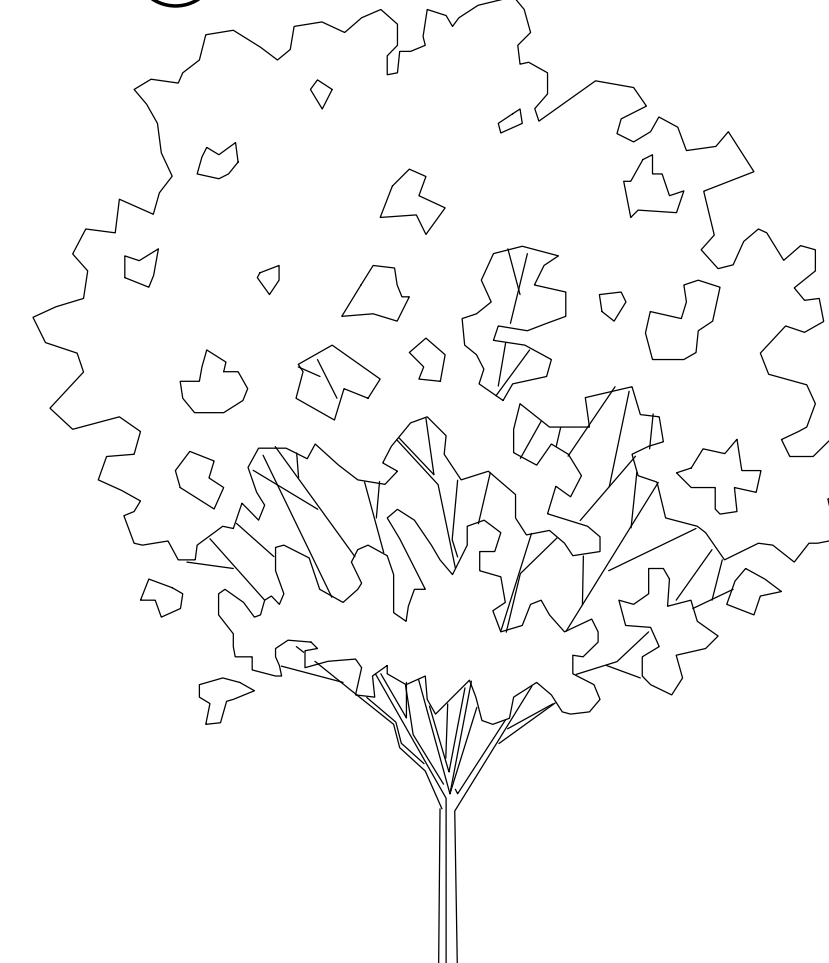

8 DECORATIVE BOLLARD
NTS

1. ANY DAMAGE TO EXISTING PAVEMENT WILL REQUIRE RESTORATION IN ACCORDANCE WITH PAVING PATCHING CRITERIA.
2. REPLACE ALL SIDEWALK CURBS AND GUTTER ADJUTING THE PROPERTY THAT IS DAMAGED BY THE CONSTRUCTION. OR ANY SIDEWALK CURBS AND GUTTER WHICH BY THE DETERMINATION THE CITY ENGINEER NEEDS TO BE REPLACED. IF THERE IS DAMAGE AT A DESIRABLE GRADE, REPAIR AS NEARLY AS POSSIBLE TO ORIGINAL GRADE. THE CITY ENGINEER WILL DETERMINE WHETHER THE CONDITION EXISTED PRIOR TO BEGINNING CONSTRUCTION.
3. ALL WORK IN THE PUBLIC RIGHT-OF-WAY SHALL BE PERFORMED BY CITY LICENSED CONTRACTOR.
4. ANY DAMAGE ON ADJACENT PROPERTIES SHALL BE REPAIRED BY THE GENERAL CONTRACTOR AT NO EXPENSE TO THE OWNER.
5. SEE CITY DRAWINGS FOR PROPERTY LINES AND EASEMENTS.
6. SIDEWALK WORK COMPLETED AT RIGHT OF WAY SHALL MATCH ADJACENT SIDEWALK AND HAVE EXPOSED AGGREGATE IN ACCORDANCE WITH THE CITY SPECIFICATIONS. THE EXPOSED AGGREGATE SHALL BE USED AS EXPOSED AGGREGATE SHALL BE APPROVED BY THE CITY.
7. ALL STREET TREE PLANTING LOCATIONS AND TREE SPECIES WITH THE RIGHT OF WAY SHALL BE REVIEWED BY CITY FORESTRY.

KEY NOTES - SITE PLAN

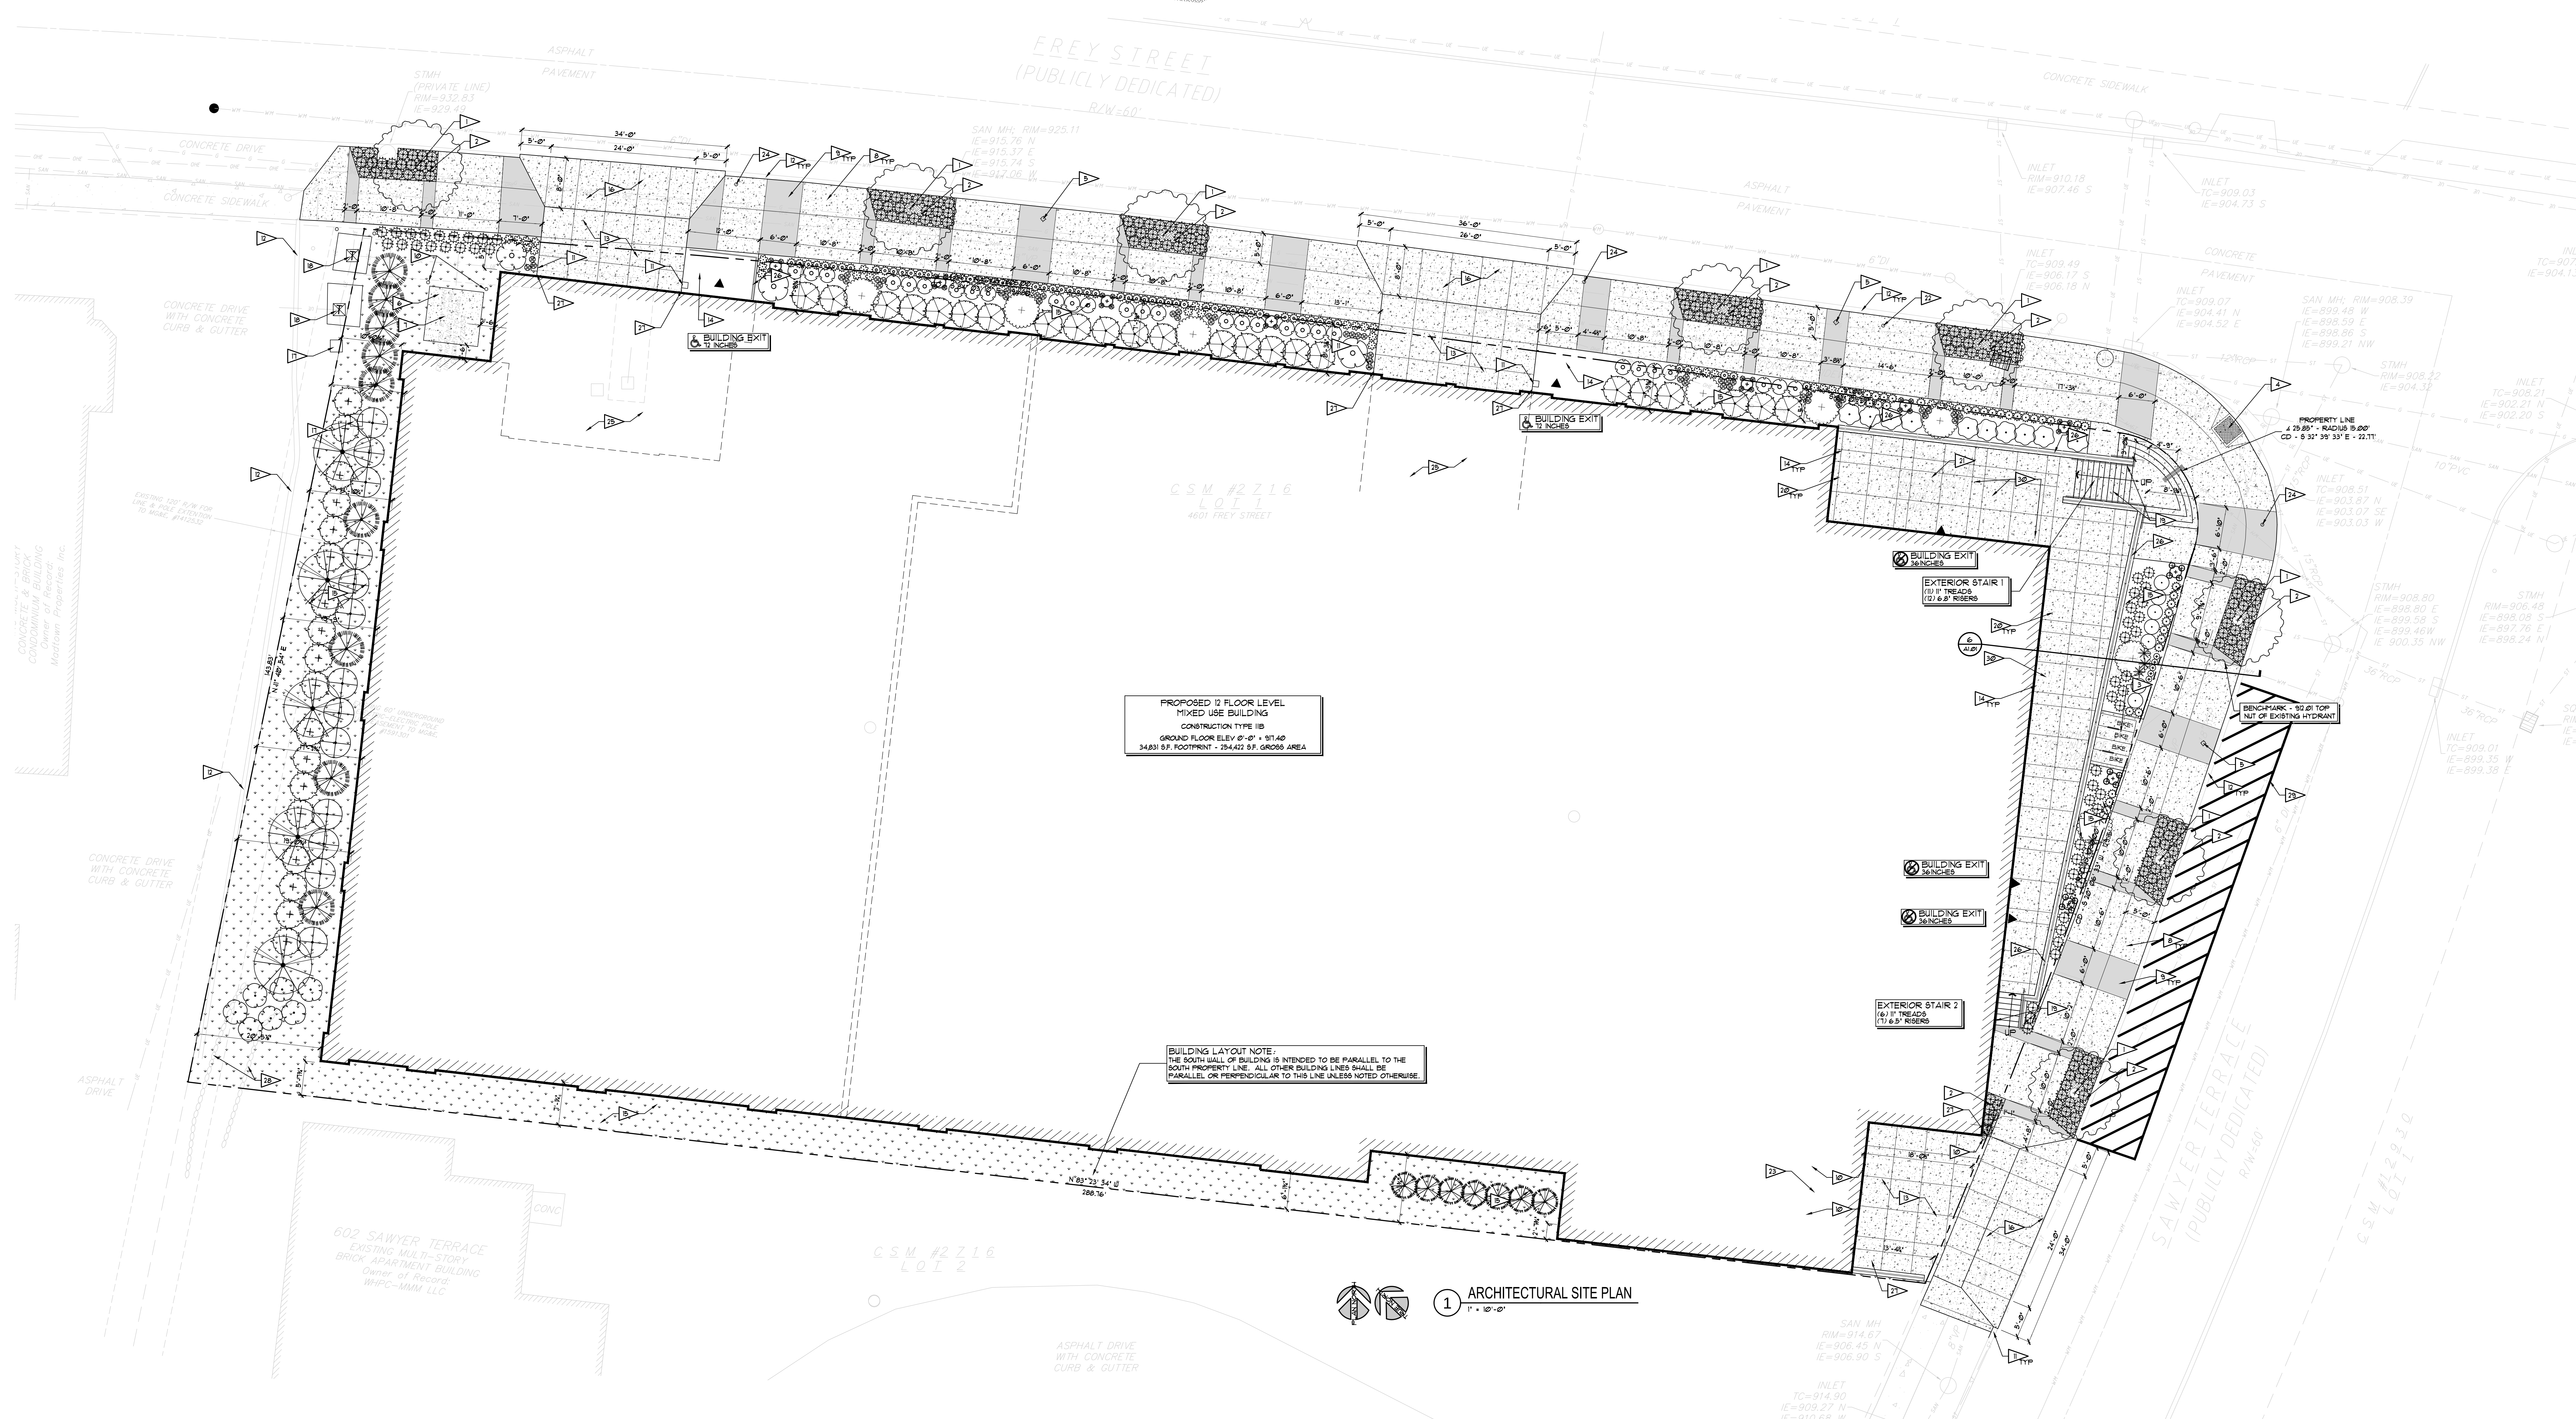[illegible]

1 ARCHITECTURAL SITE PLAN