


City's Property
(East Rail Corridor)

Bike Path

Leased
Premises
(part of East
Rail
Corridor)

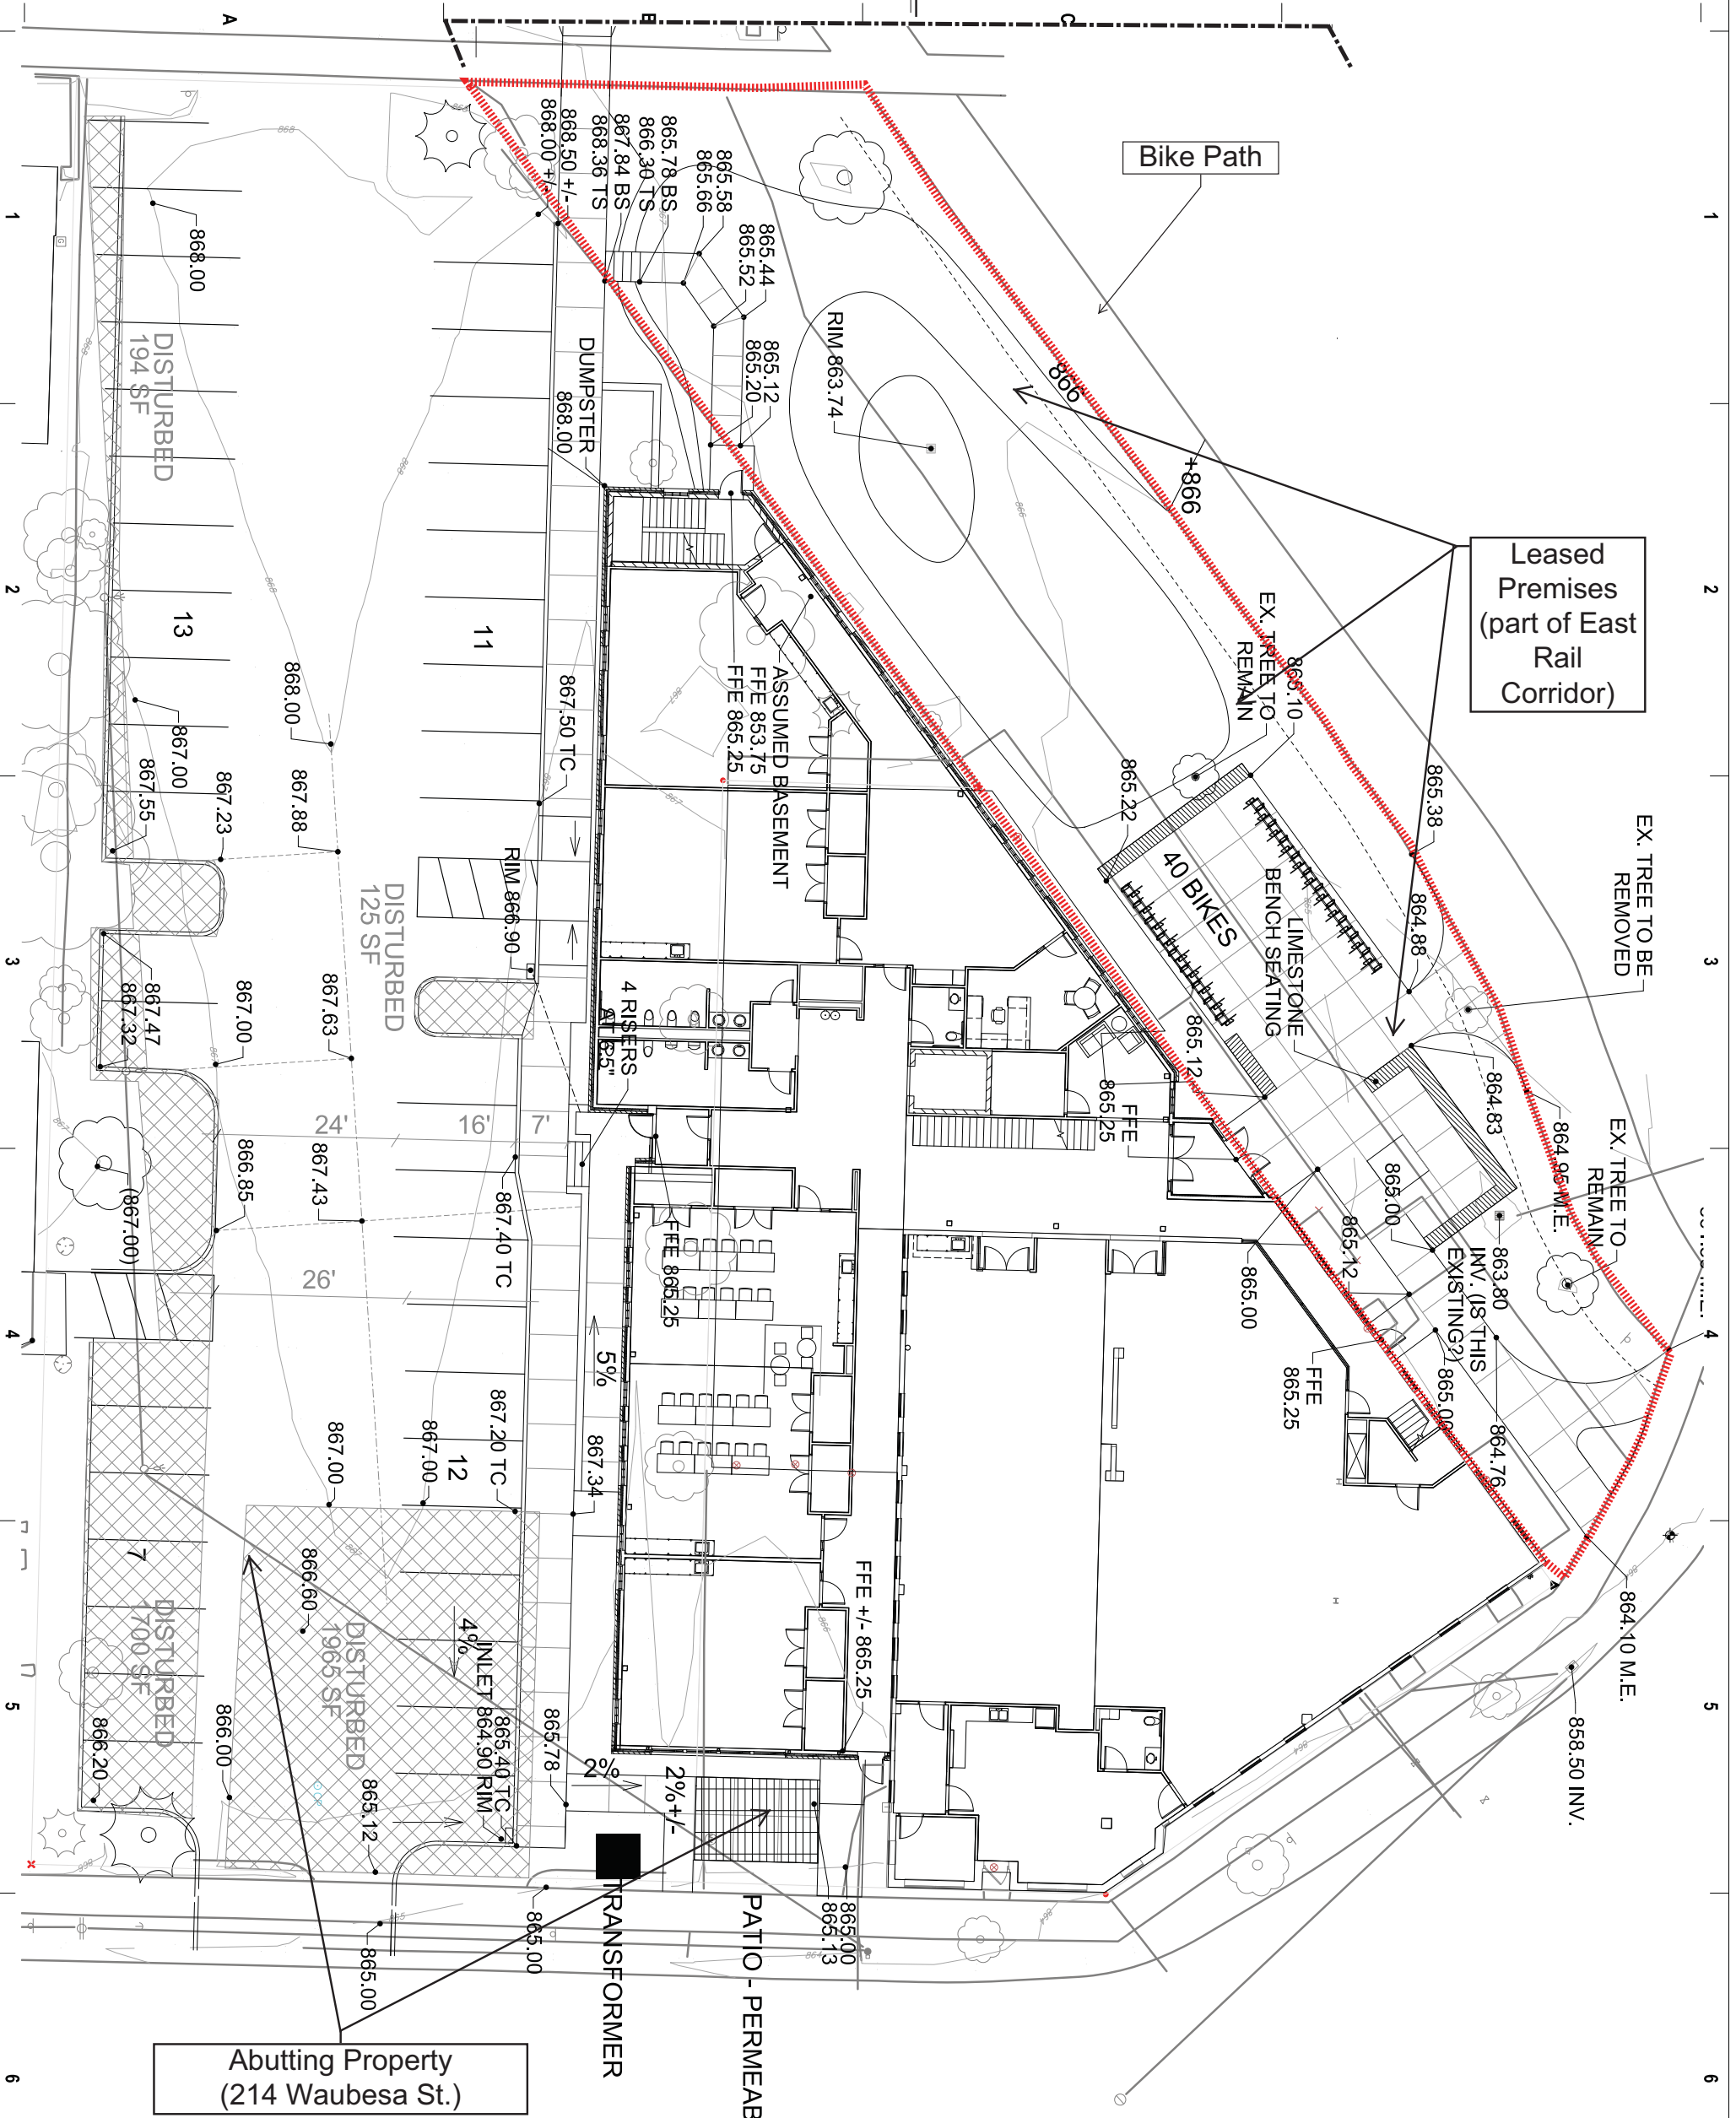

Abutting Property
(214 Waubesa St.)



eppstein uhen : architects

milwaukee 333 East Chicago Street
Milwaukee, Wisconsin 53202
telephone 414.271.5350
madison 309 West Johnson Street, Suite 202
Madison, Wisconsin 53703
telephone 608.442.5500

PROJECT INFORMATION

GOODMAN
COMMUNITY
CENTER -
BRASS WORKS

214 Waubesa Street
Madison, WI



Goodman
Community Center

ISSUANCE AND REVISIONS
SCHEMATIC DESIGN

#	DATE	DESCRIPTION



KEN SAKAI DESIGN
LANDSCAPE ARCHITECTS
303 S. PARKERSON
SUITE ONE
MADISON, WISCONSIN

SHEET INFORMATION

PROGRESS DOCUMENTS
NOT FOR CONSTRUCTION

These documents reflect progress and intent and may be subject to change, including additional detail. There are no final bidding or construction-related purposes.

PROJECT MANAGER
PROJECT NUMBER
DATE

LANDSCAPE PLAN

L100