




1:40

# ONTARIO PARK

## CAPITAL CITY PATH

PROPOSED ONTARIO PARK PATH  
2-26-18

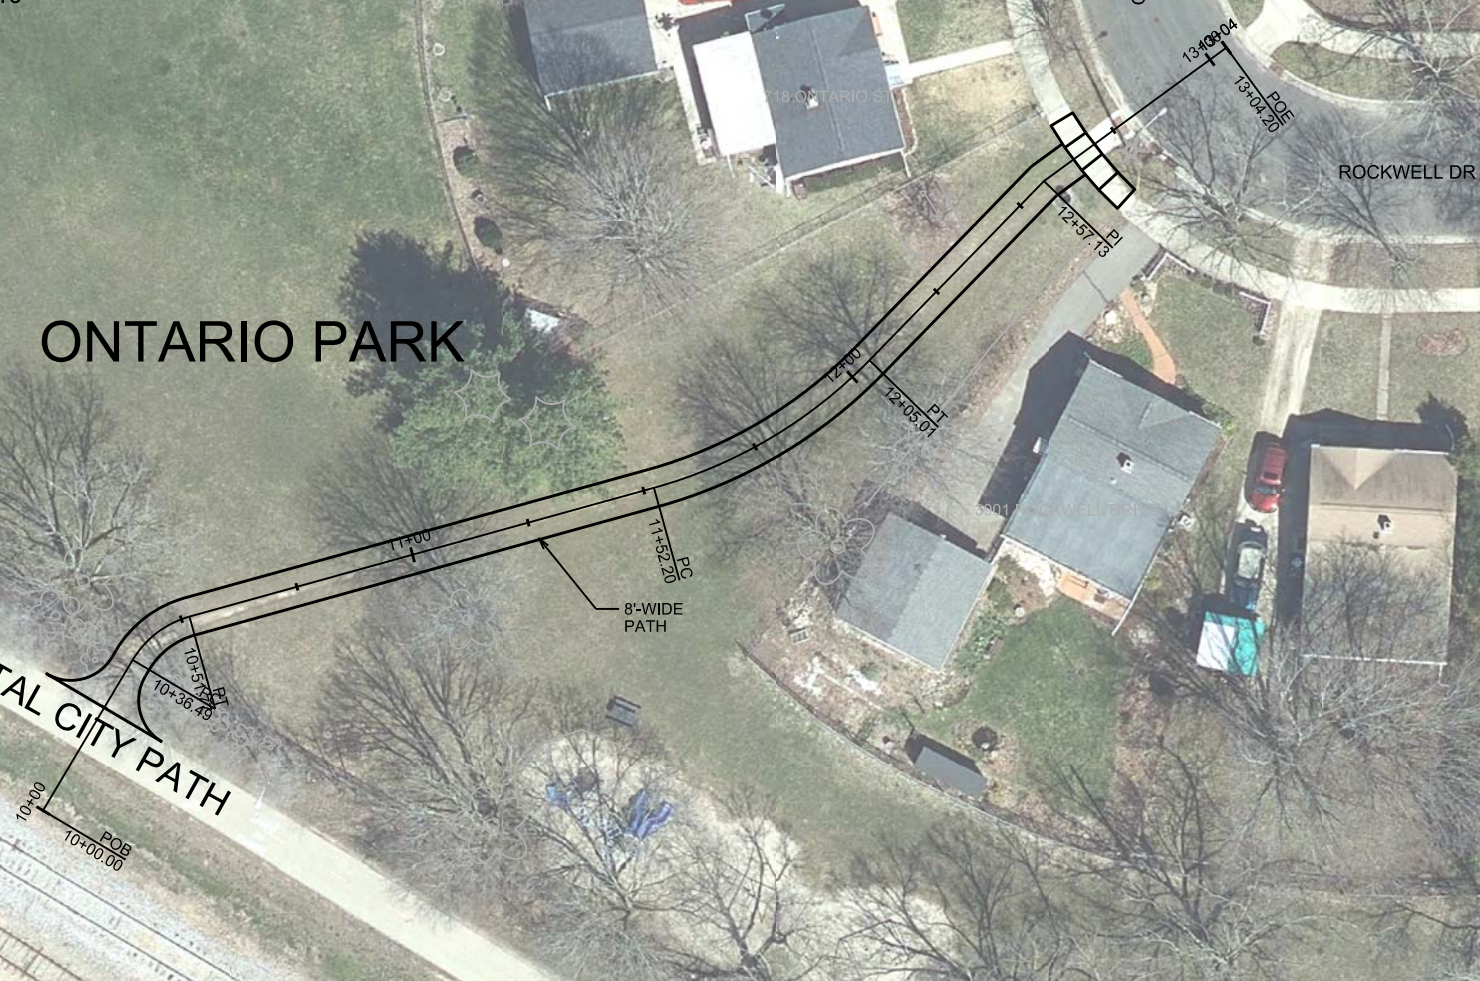

ONTARIO ST

ROCKWELL DR

18 ONTARIO S

3901 ROCKWELL DR