


Note: ZONING VICINITY MAP

City of Madison, WI - GIS/Mapping data

Proposed Rezoning

Districts Exhibit

Part of the SE 1/4 - NE 1/4 and part of the NE 1/4 - SE 1/4,
Section 32, T7N-R8E, City of Madison, Dane County, Wis.

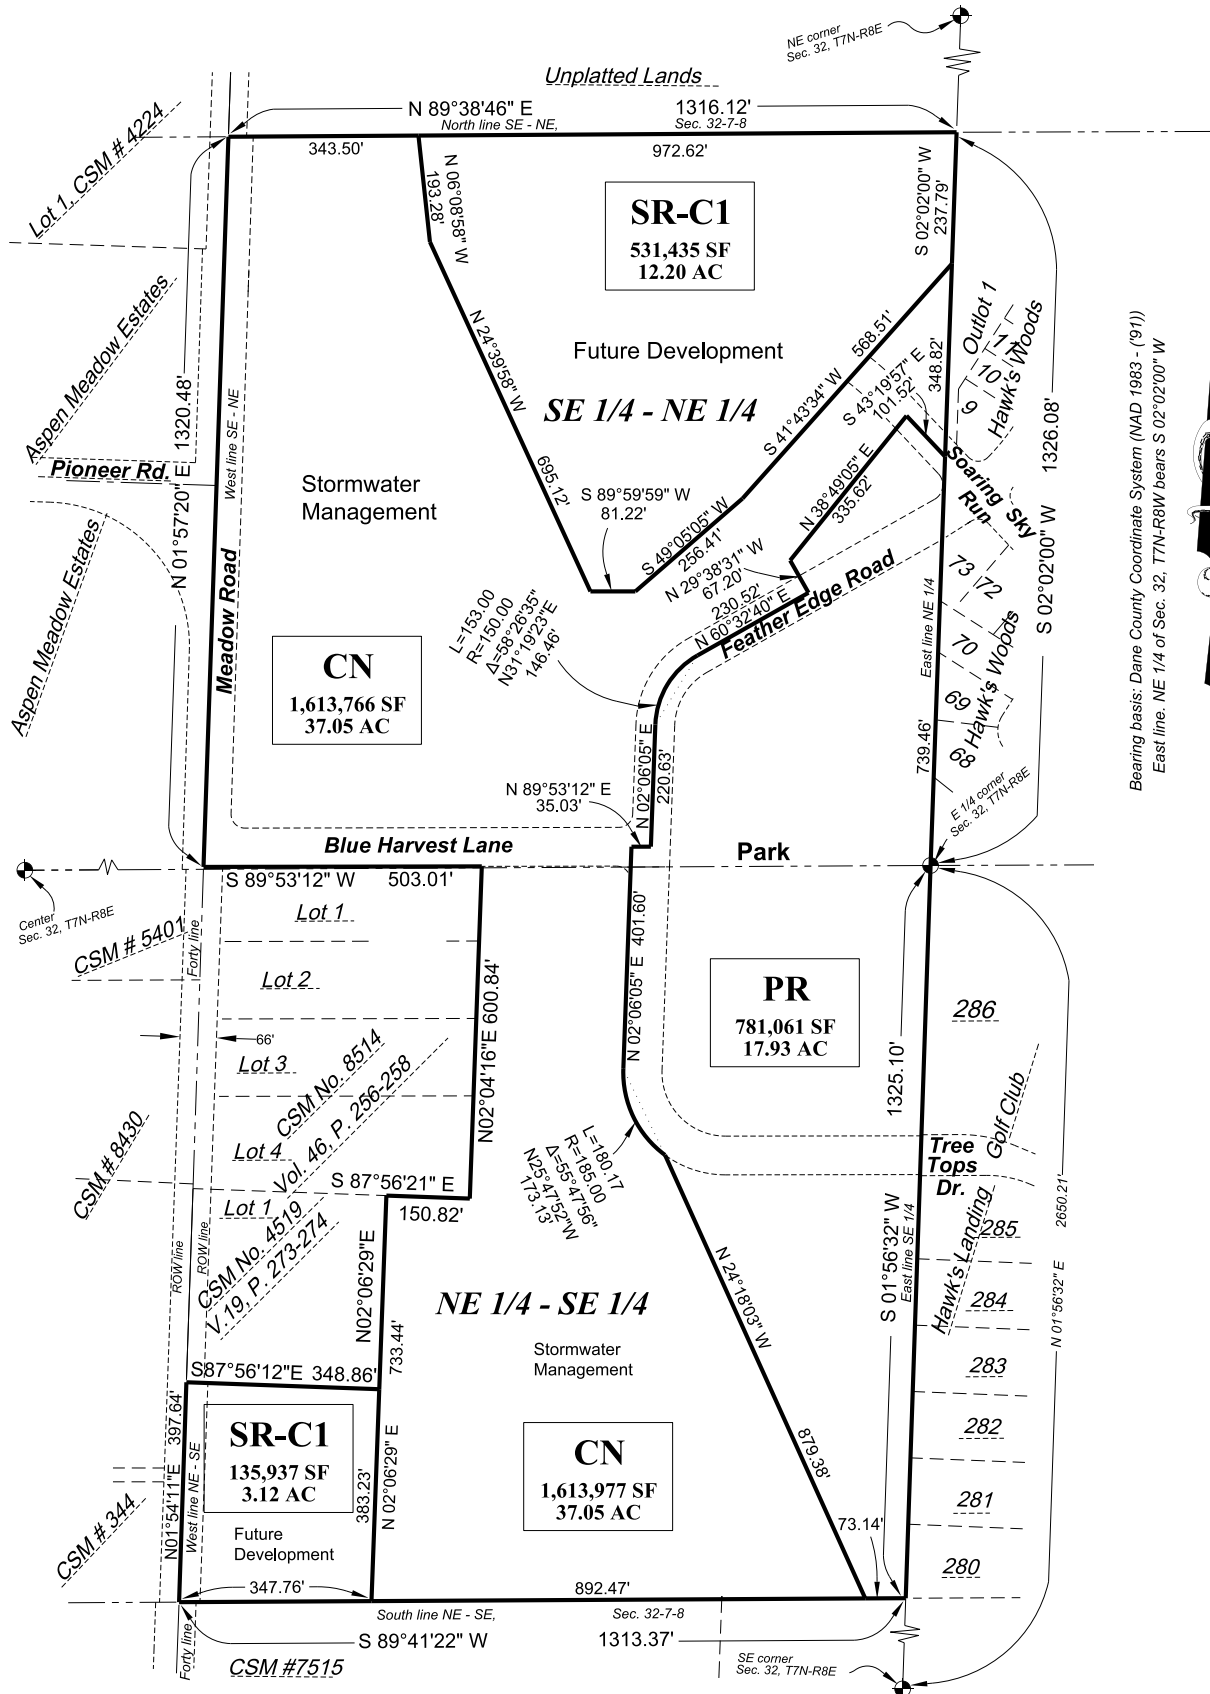

Bearing basis: Dane County Coordinate System (NAD 1983 - ('91))
East line, NE 1/4 of Sec. 32, T7N-R8W bears S 02°02'00" W

