


Rimrock Road Wet Pond Conversion

SHEET NO.
1

CITY OF MADISON

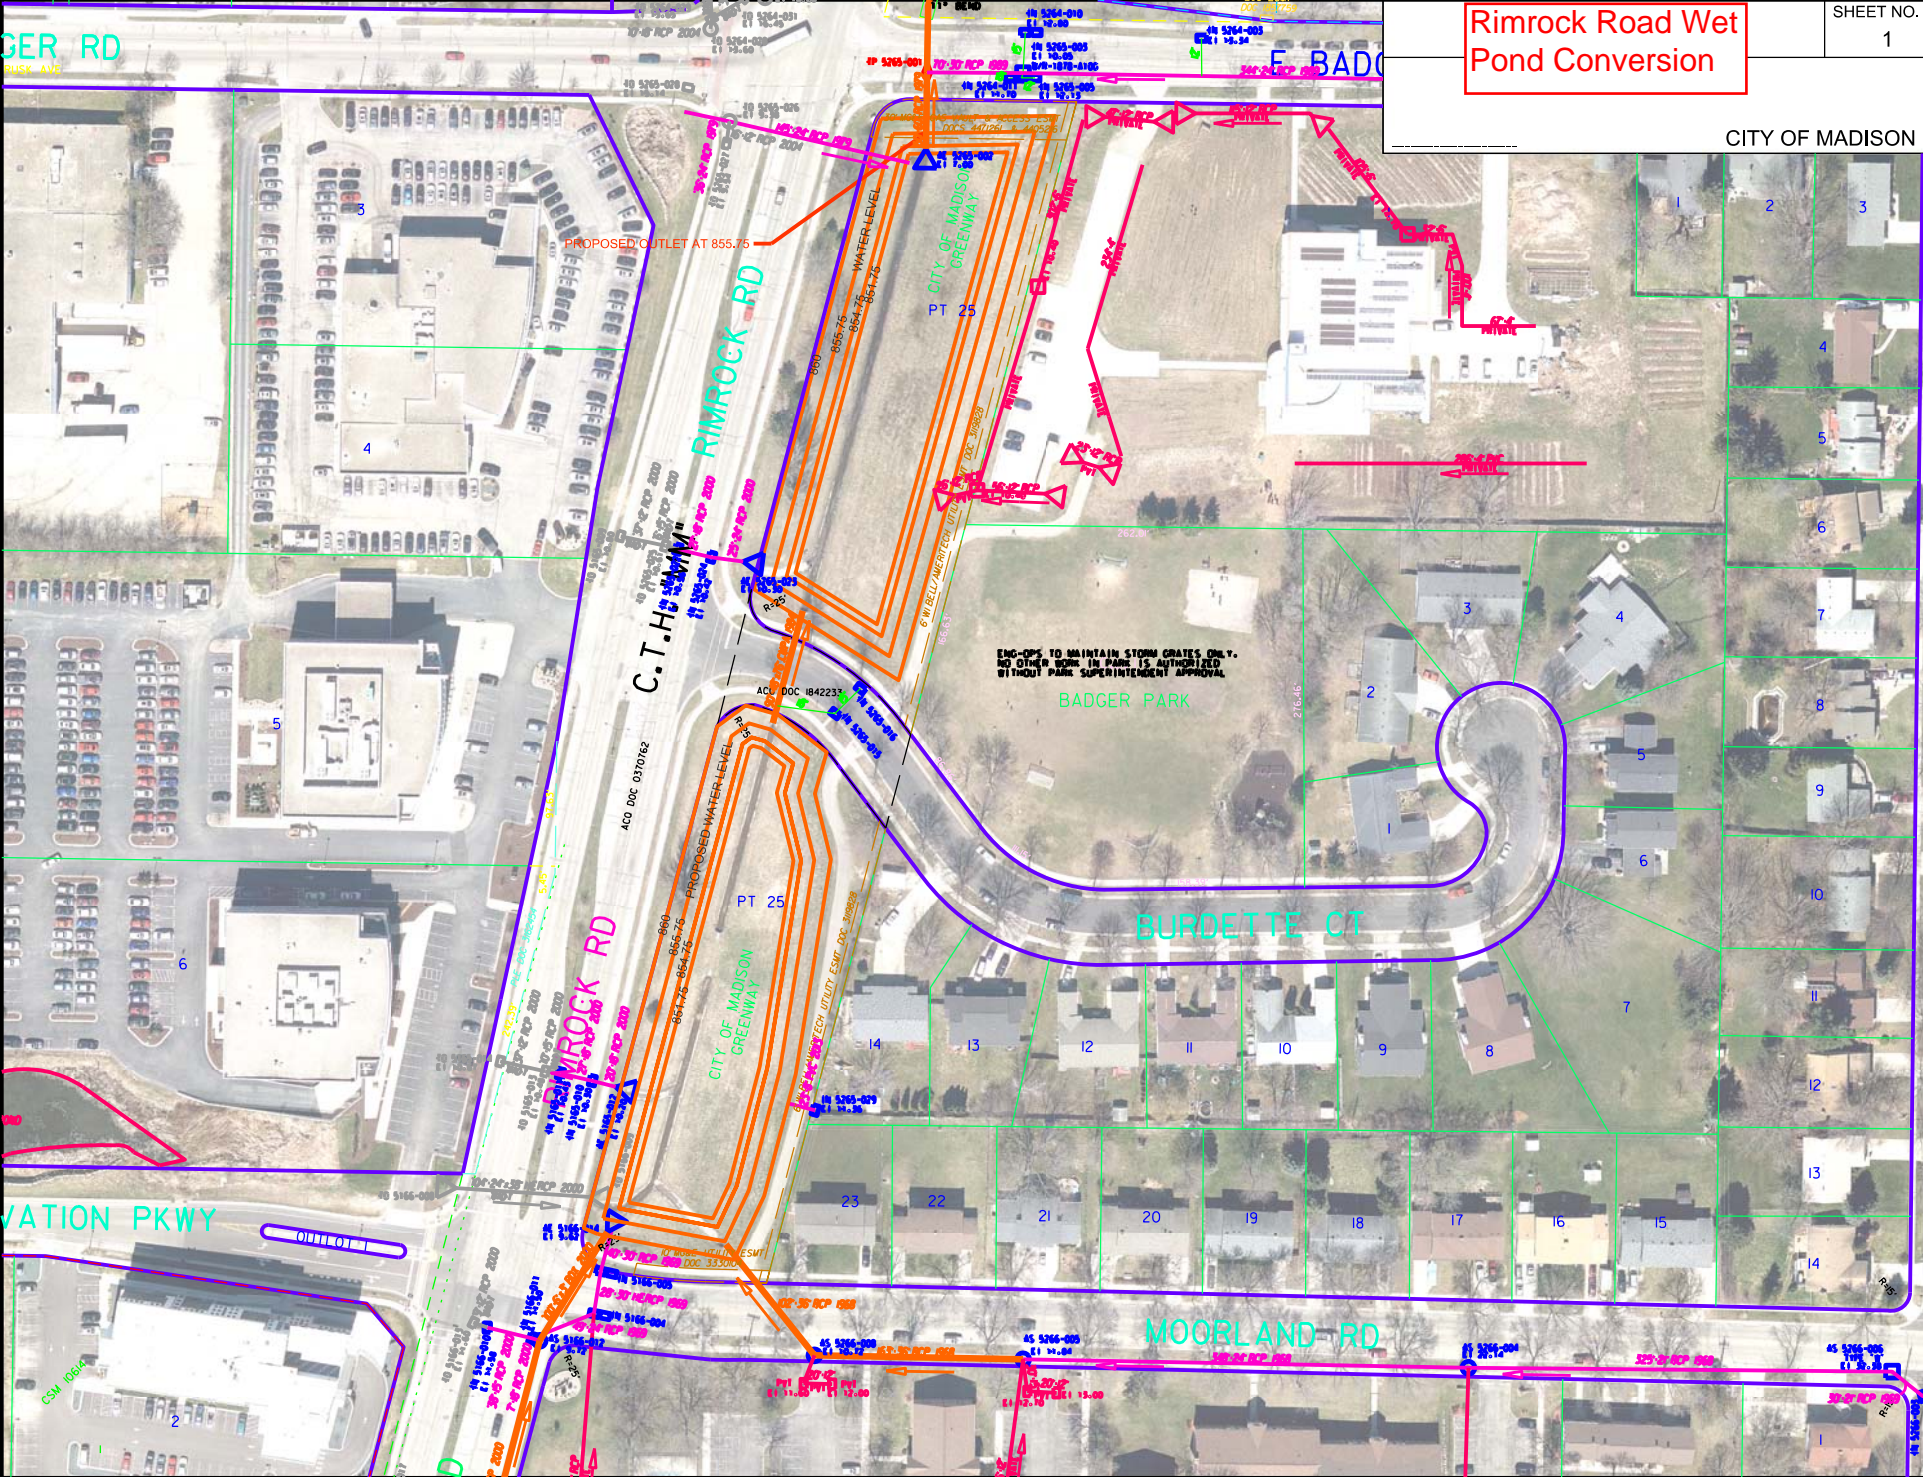

PLOT NAME: _____

ORIGINATOR: CITY OF MADISON, STREETS DIVISION