


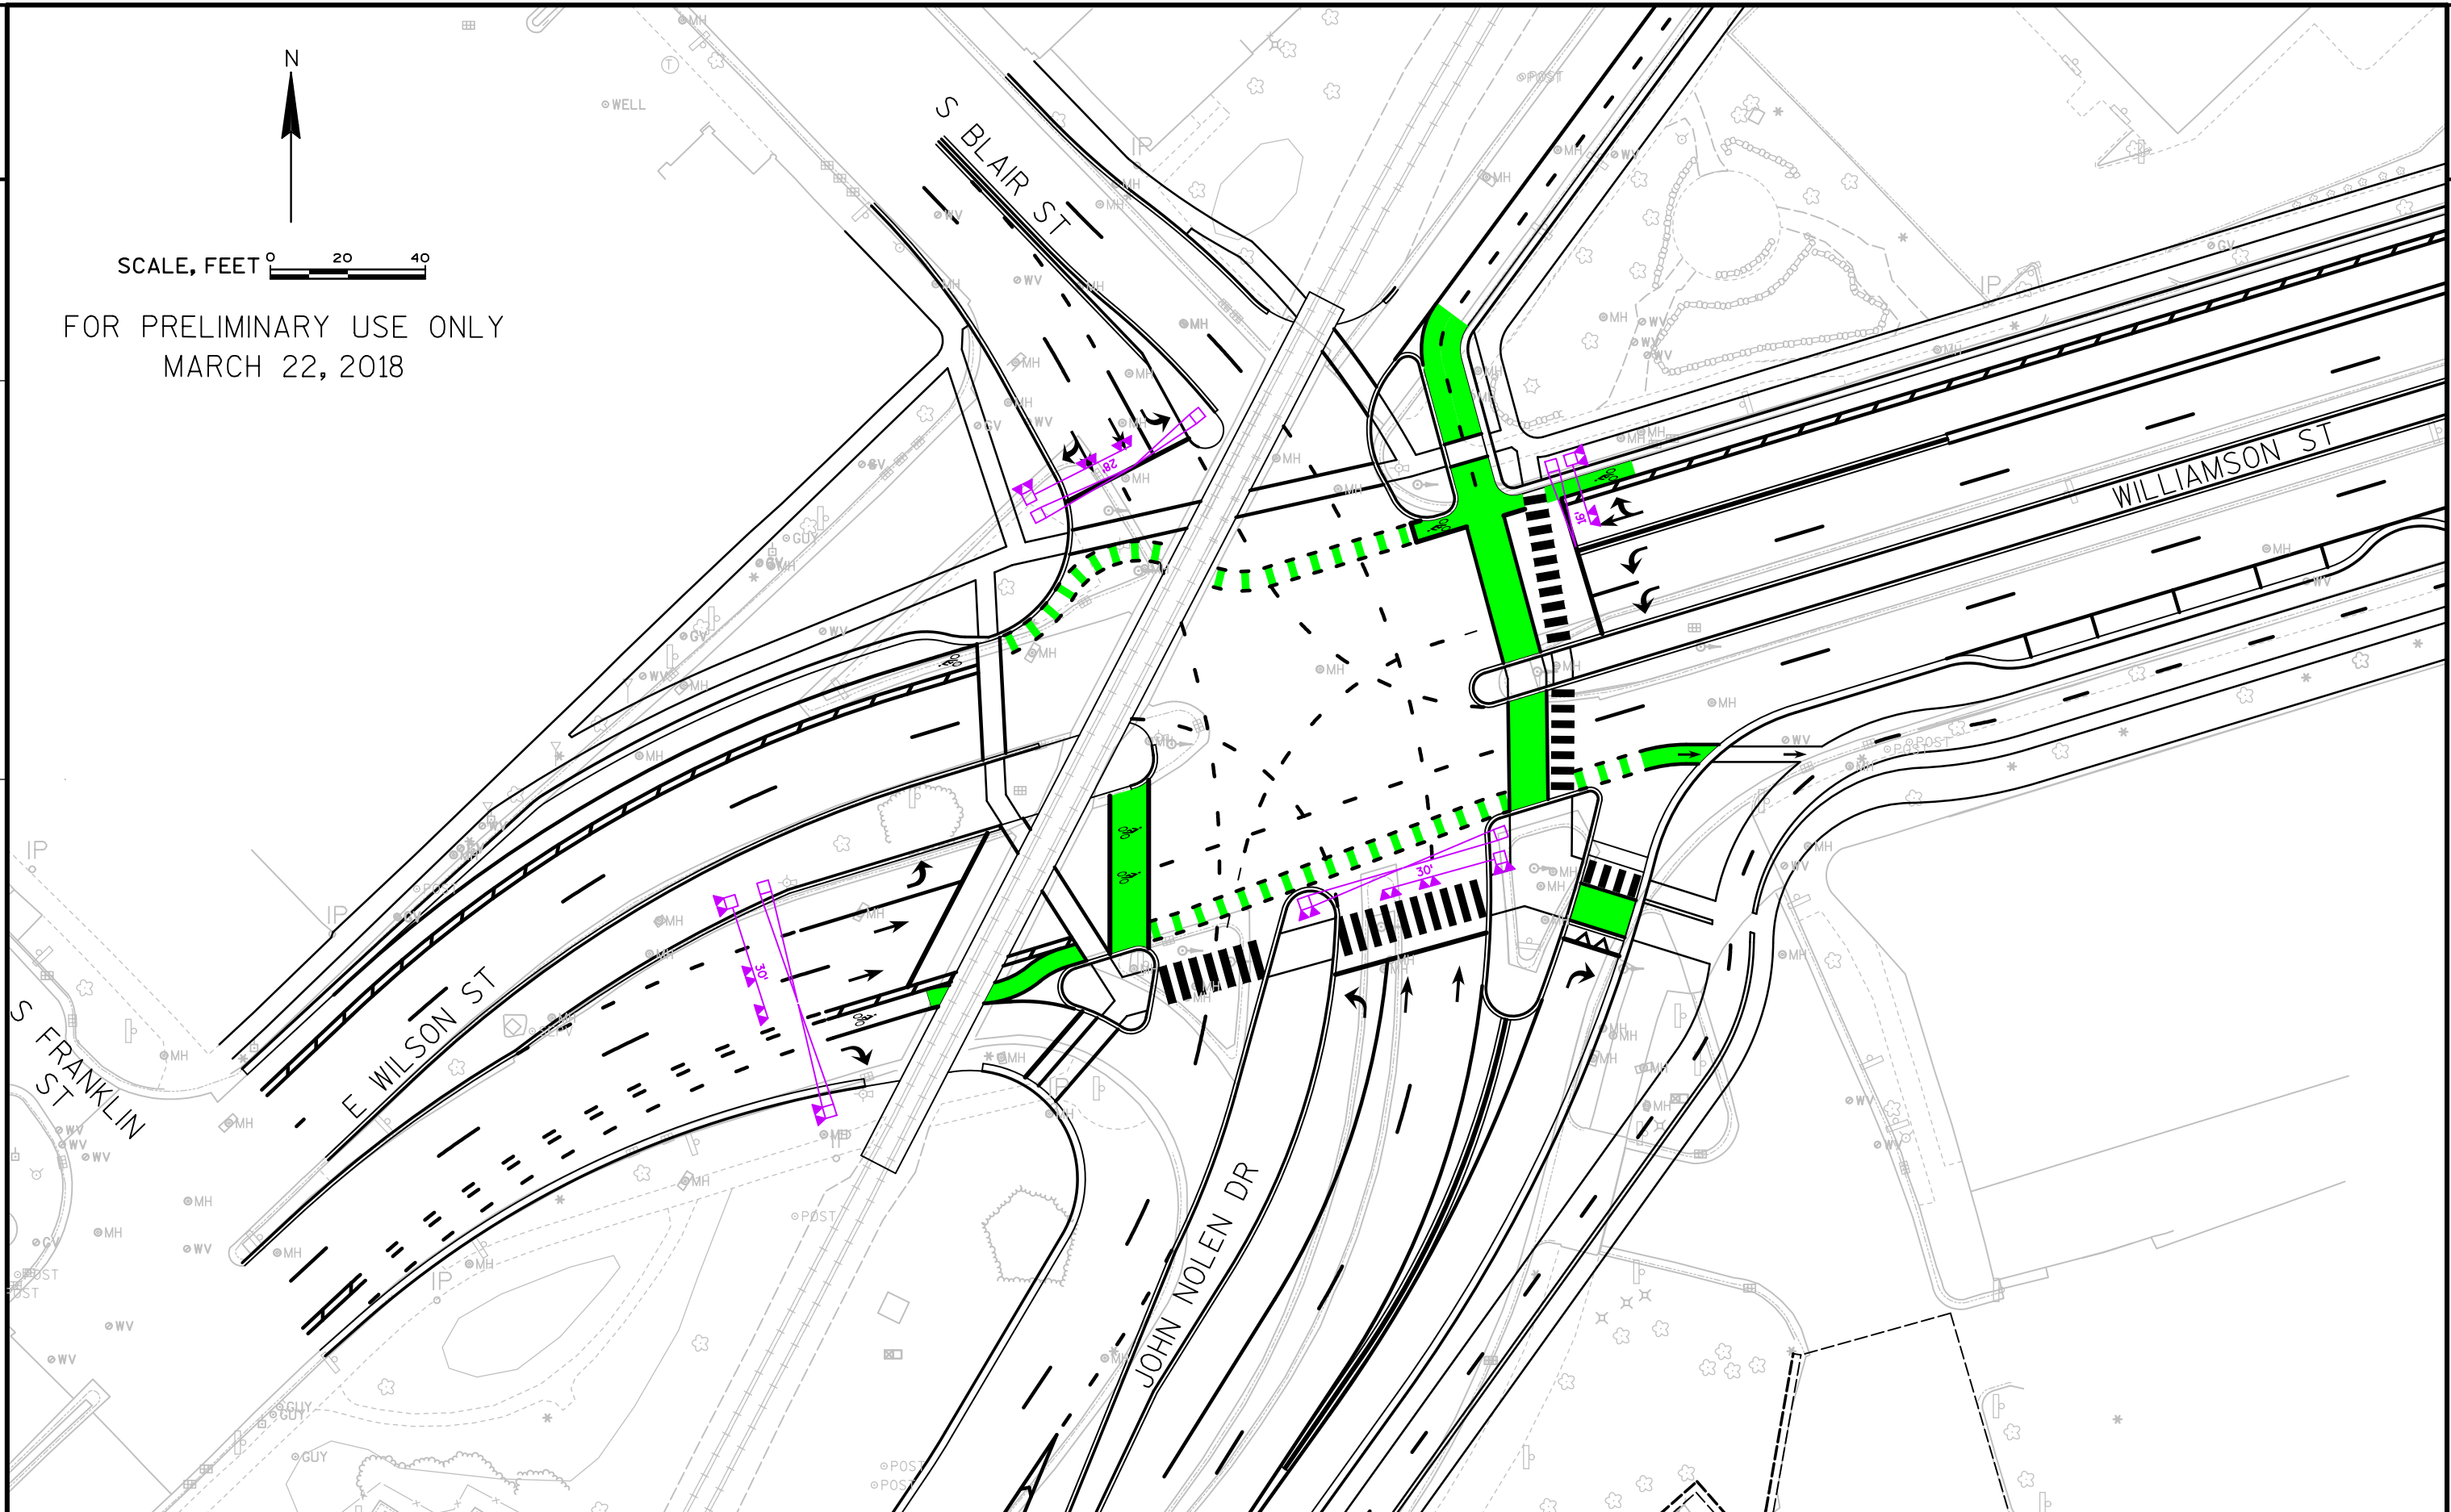

SCALE, FEET 0 20 40

FOR PRELIMINARY USE ONLY
MARCH 22, 2018



PROJECT NO:	HWY: USH 151	COUNTY: DANE	BLAIR STREET INTERSECTION	SHEET
-------------	--------------	--------------	---------------------------	-------