


2

2



SCALE, FEET 0 20 40

FOR PRELIMINARY USE ONLY
MAY 29, 2018

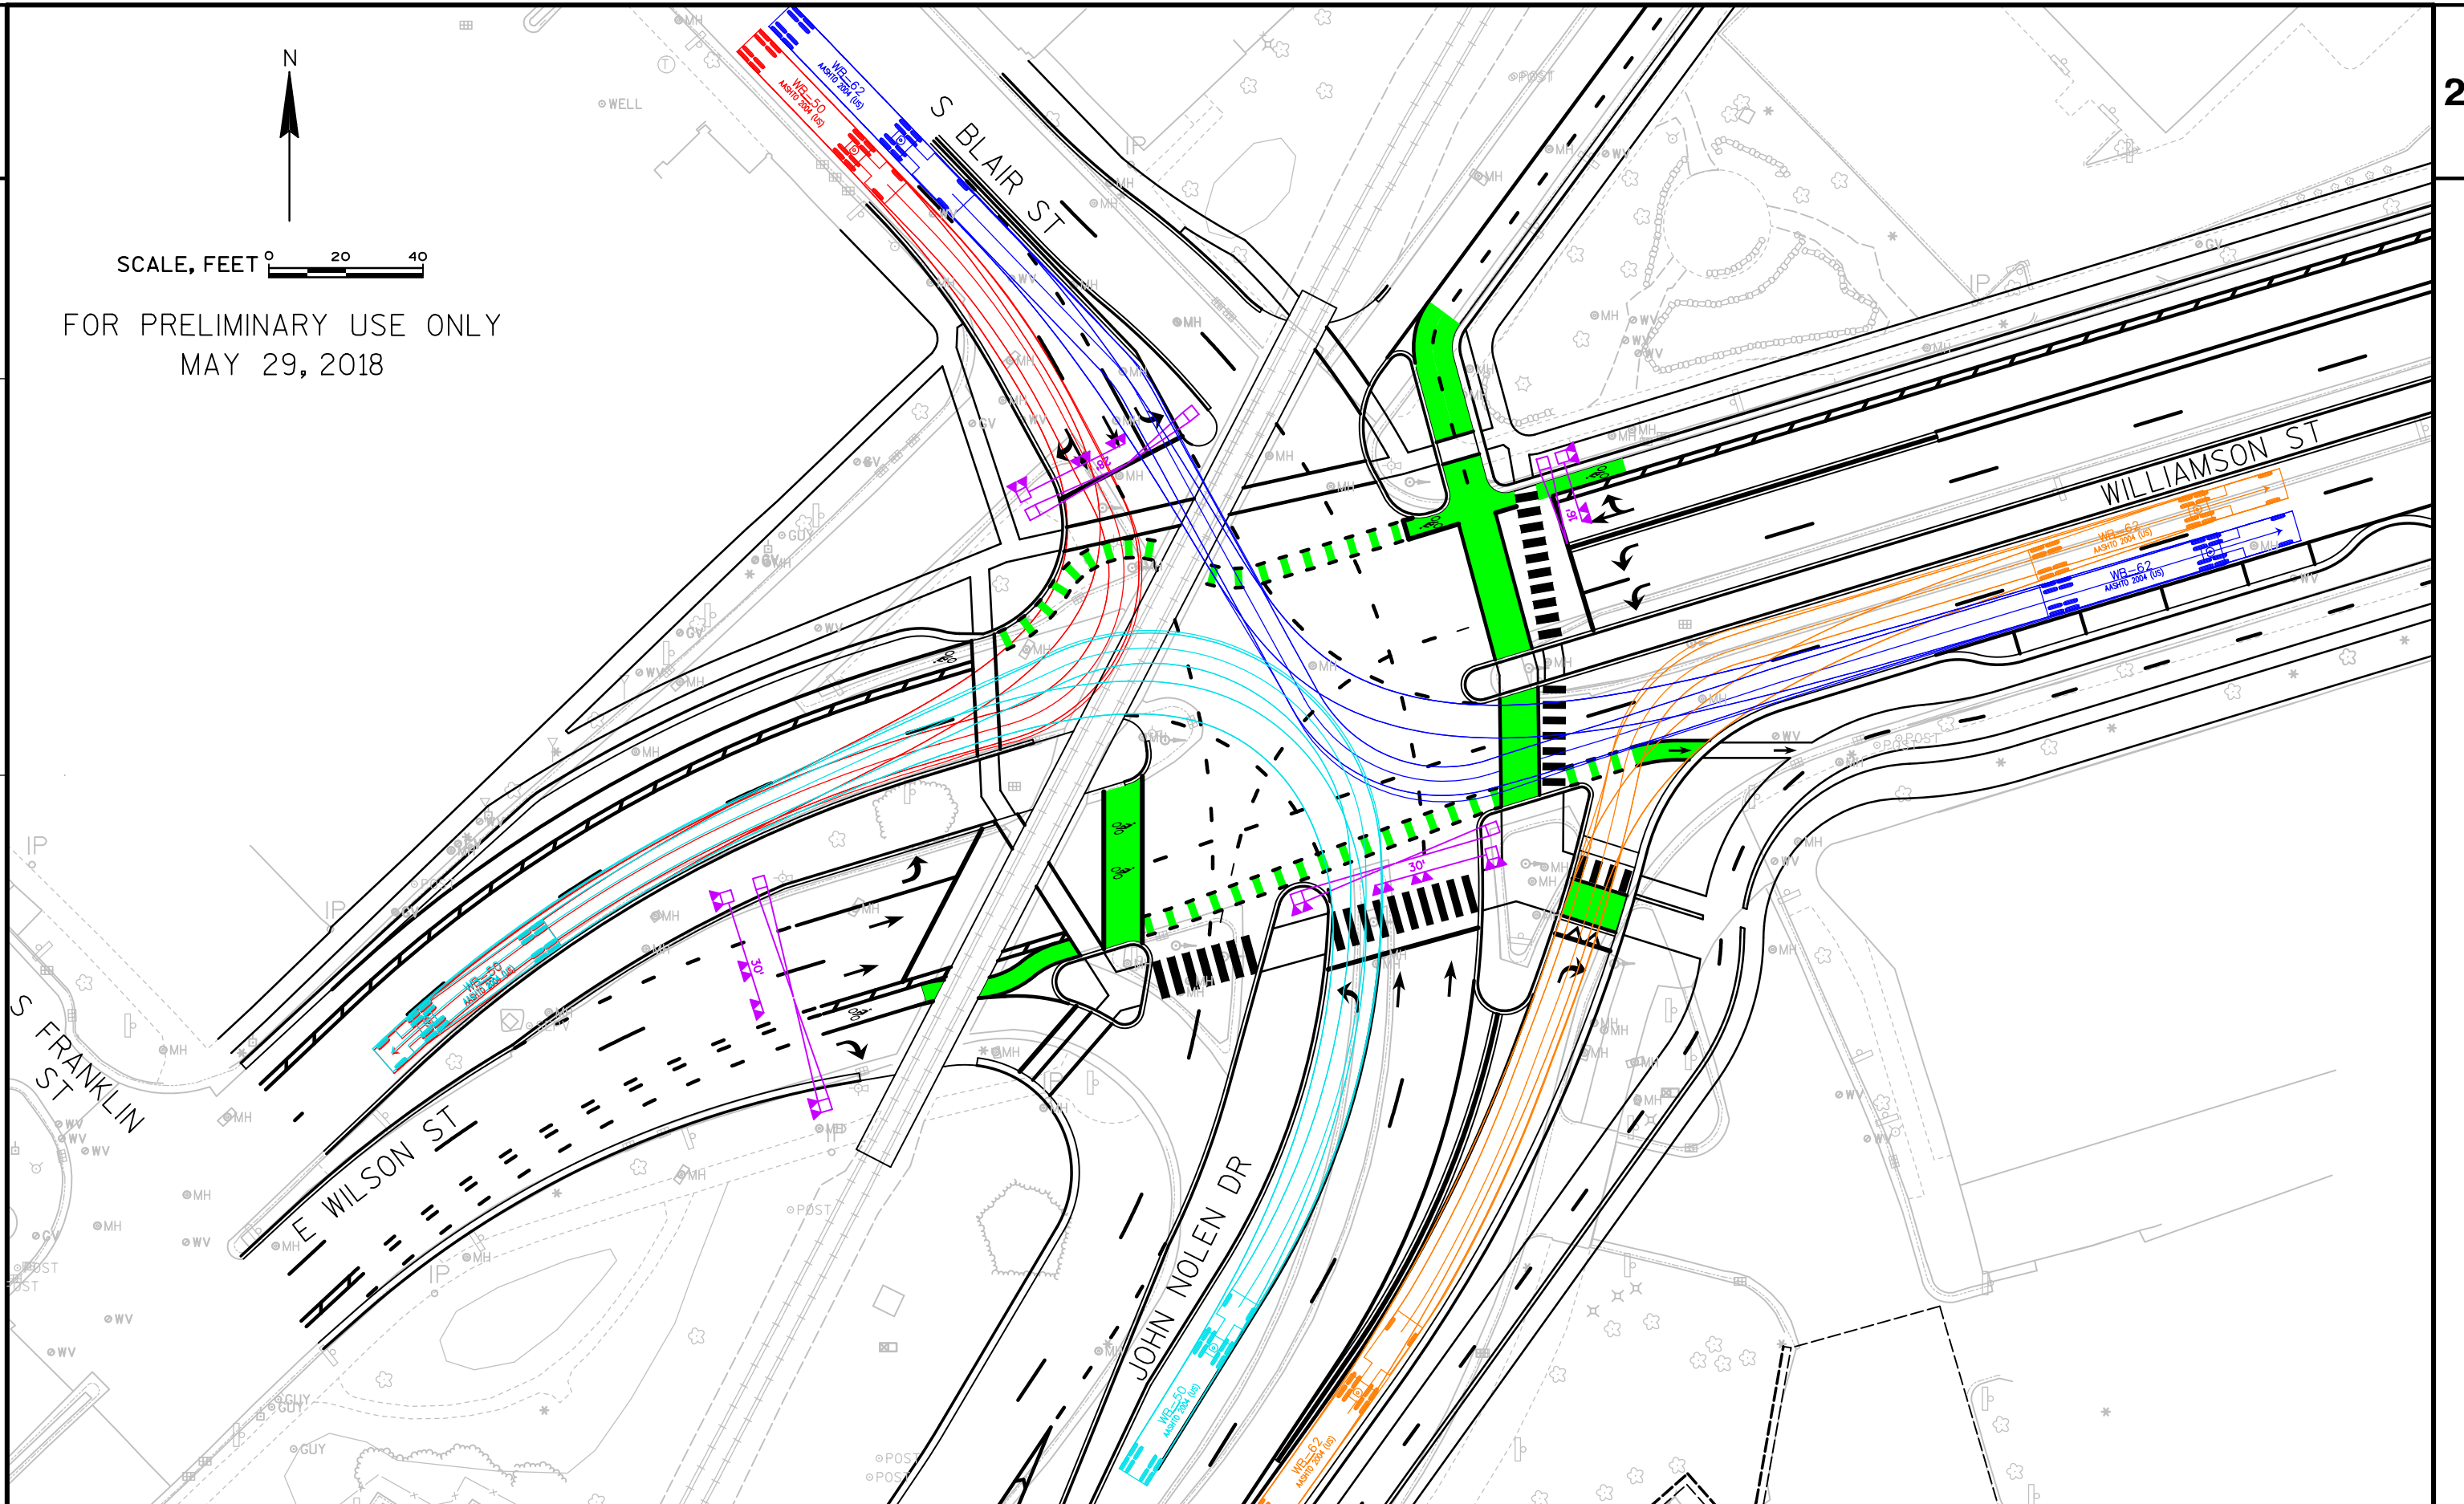

PROJECT NO:	HWY: USH 151	COUNTY: DANE	TRUCK TURNS TO E WILSON ST AND WILLIAMSON ST	SHEET	E
-------------	--------------	--------------	--	-------	---