
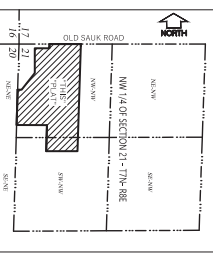


 PREPARED BY SHEET 2 OF 2

LOT 7 OF CERTIFIED SURVEY MAPS NO. 6407 RECORDED ON MAY 21, 1991, IN VOLUME 31 OF CERTIFIED SURVEY MAPS XXXXX, RECORDED ON XXXXXX, XX, 2018, IN VOLUME XX OF CERTIFIED SURVEY MAPS, ON PAGES XXX-XXX, XXX, ALL BEING A PART OF THE NORTHWEST QUARTER OF THE NORTHWEST QUARTER AND SOUTHWEST QUARTER OF THE NORTHWEST QUARTER OF SECTION 21, TOWN 7 NORTH, RANGE 8 EAST, COUNTY OF MADISON, WISCONSIN.

CHAPEL VIEW

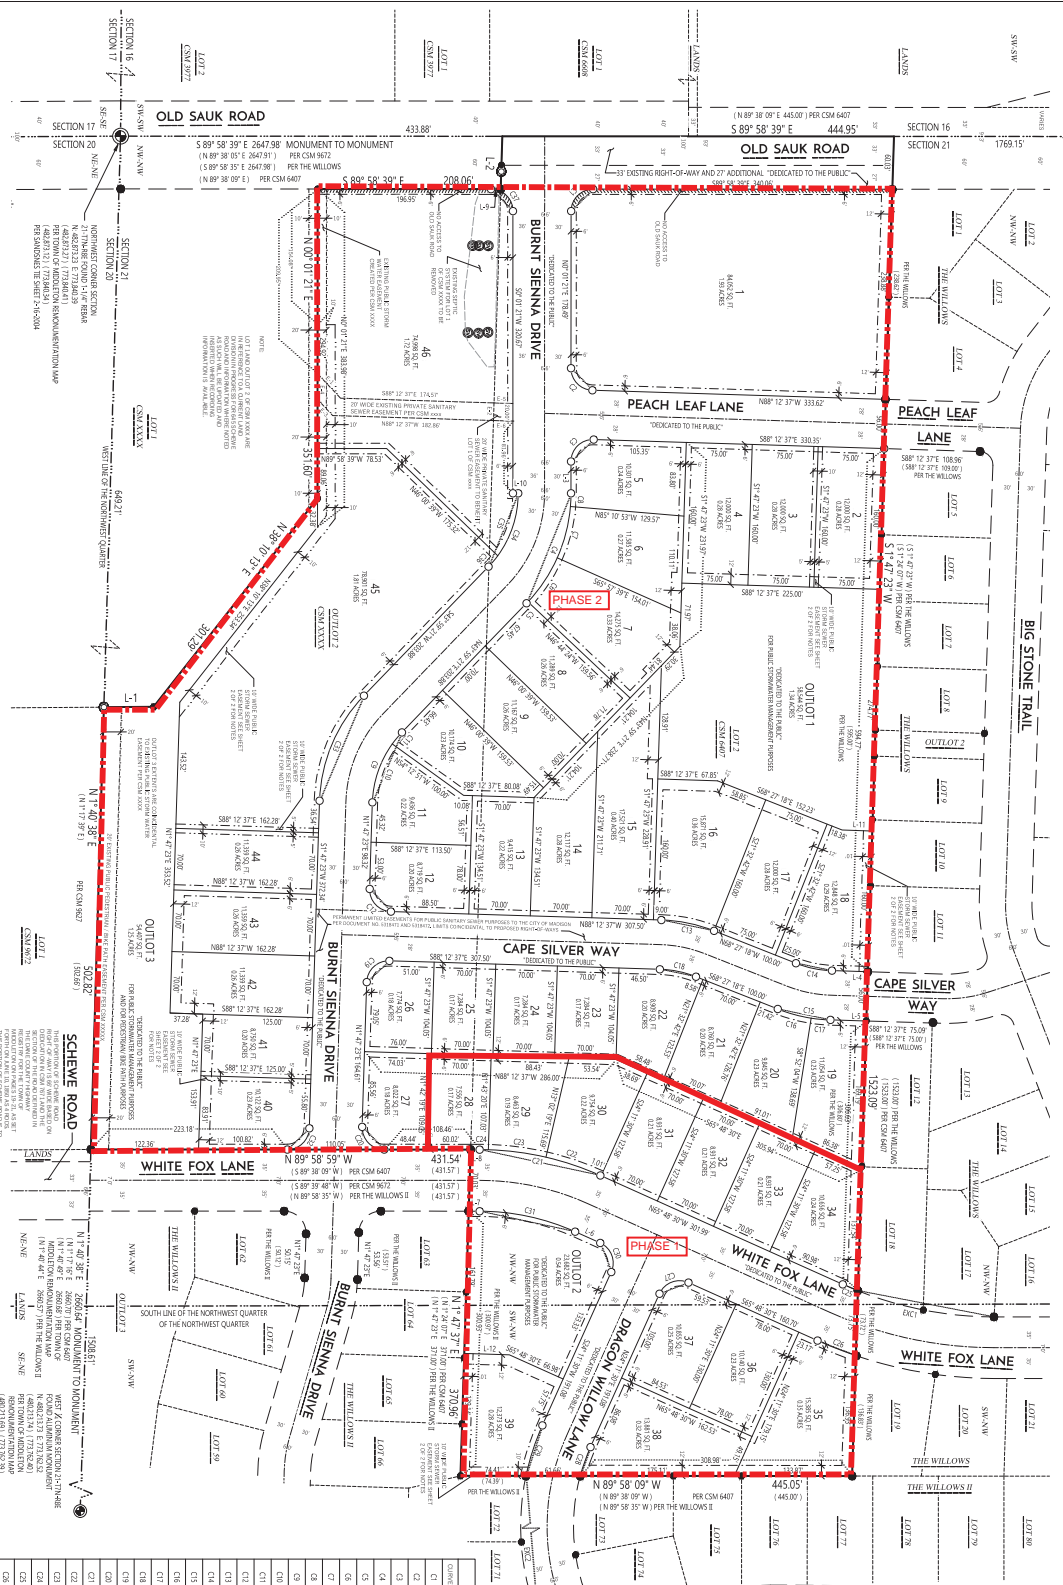

PREPARED FOR:
 ENCORE HOMES, INC.
 8800 CHANTRELLE ROAD
 MADISON, WISCONSIN 53717
 SURVEYED BY:
 WYSEER ENGINEERING & SURVEYING
 3112 EAST MAIN STREET
 MADISON, WISCONSIN 53706

There are no objections to this plan with respect to
 Certified _____ 20____
 Department of Administration


NOTES

2. ALL DISTANCES ARE IN FEET AND DECIMALS THEREOF.
3. ALL BEARINGS ARE TRUE BEARINGS UNLESS OTHERWISE NOTED.
