


Site Plan @ 1'=40'

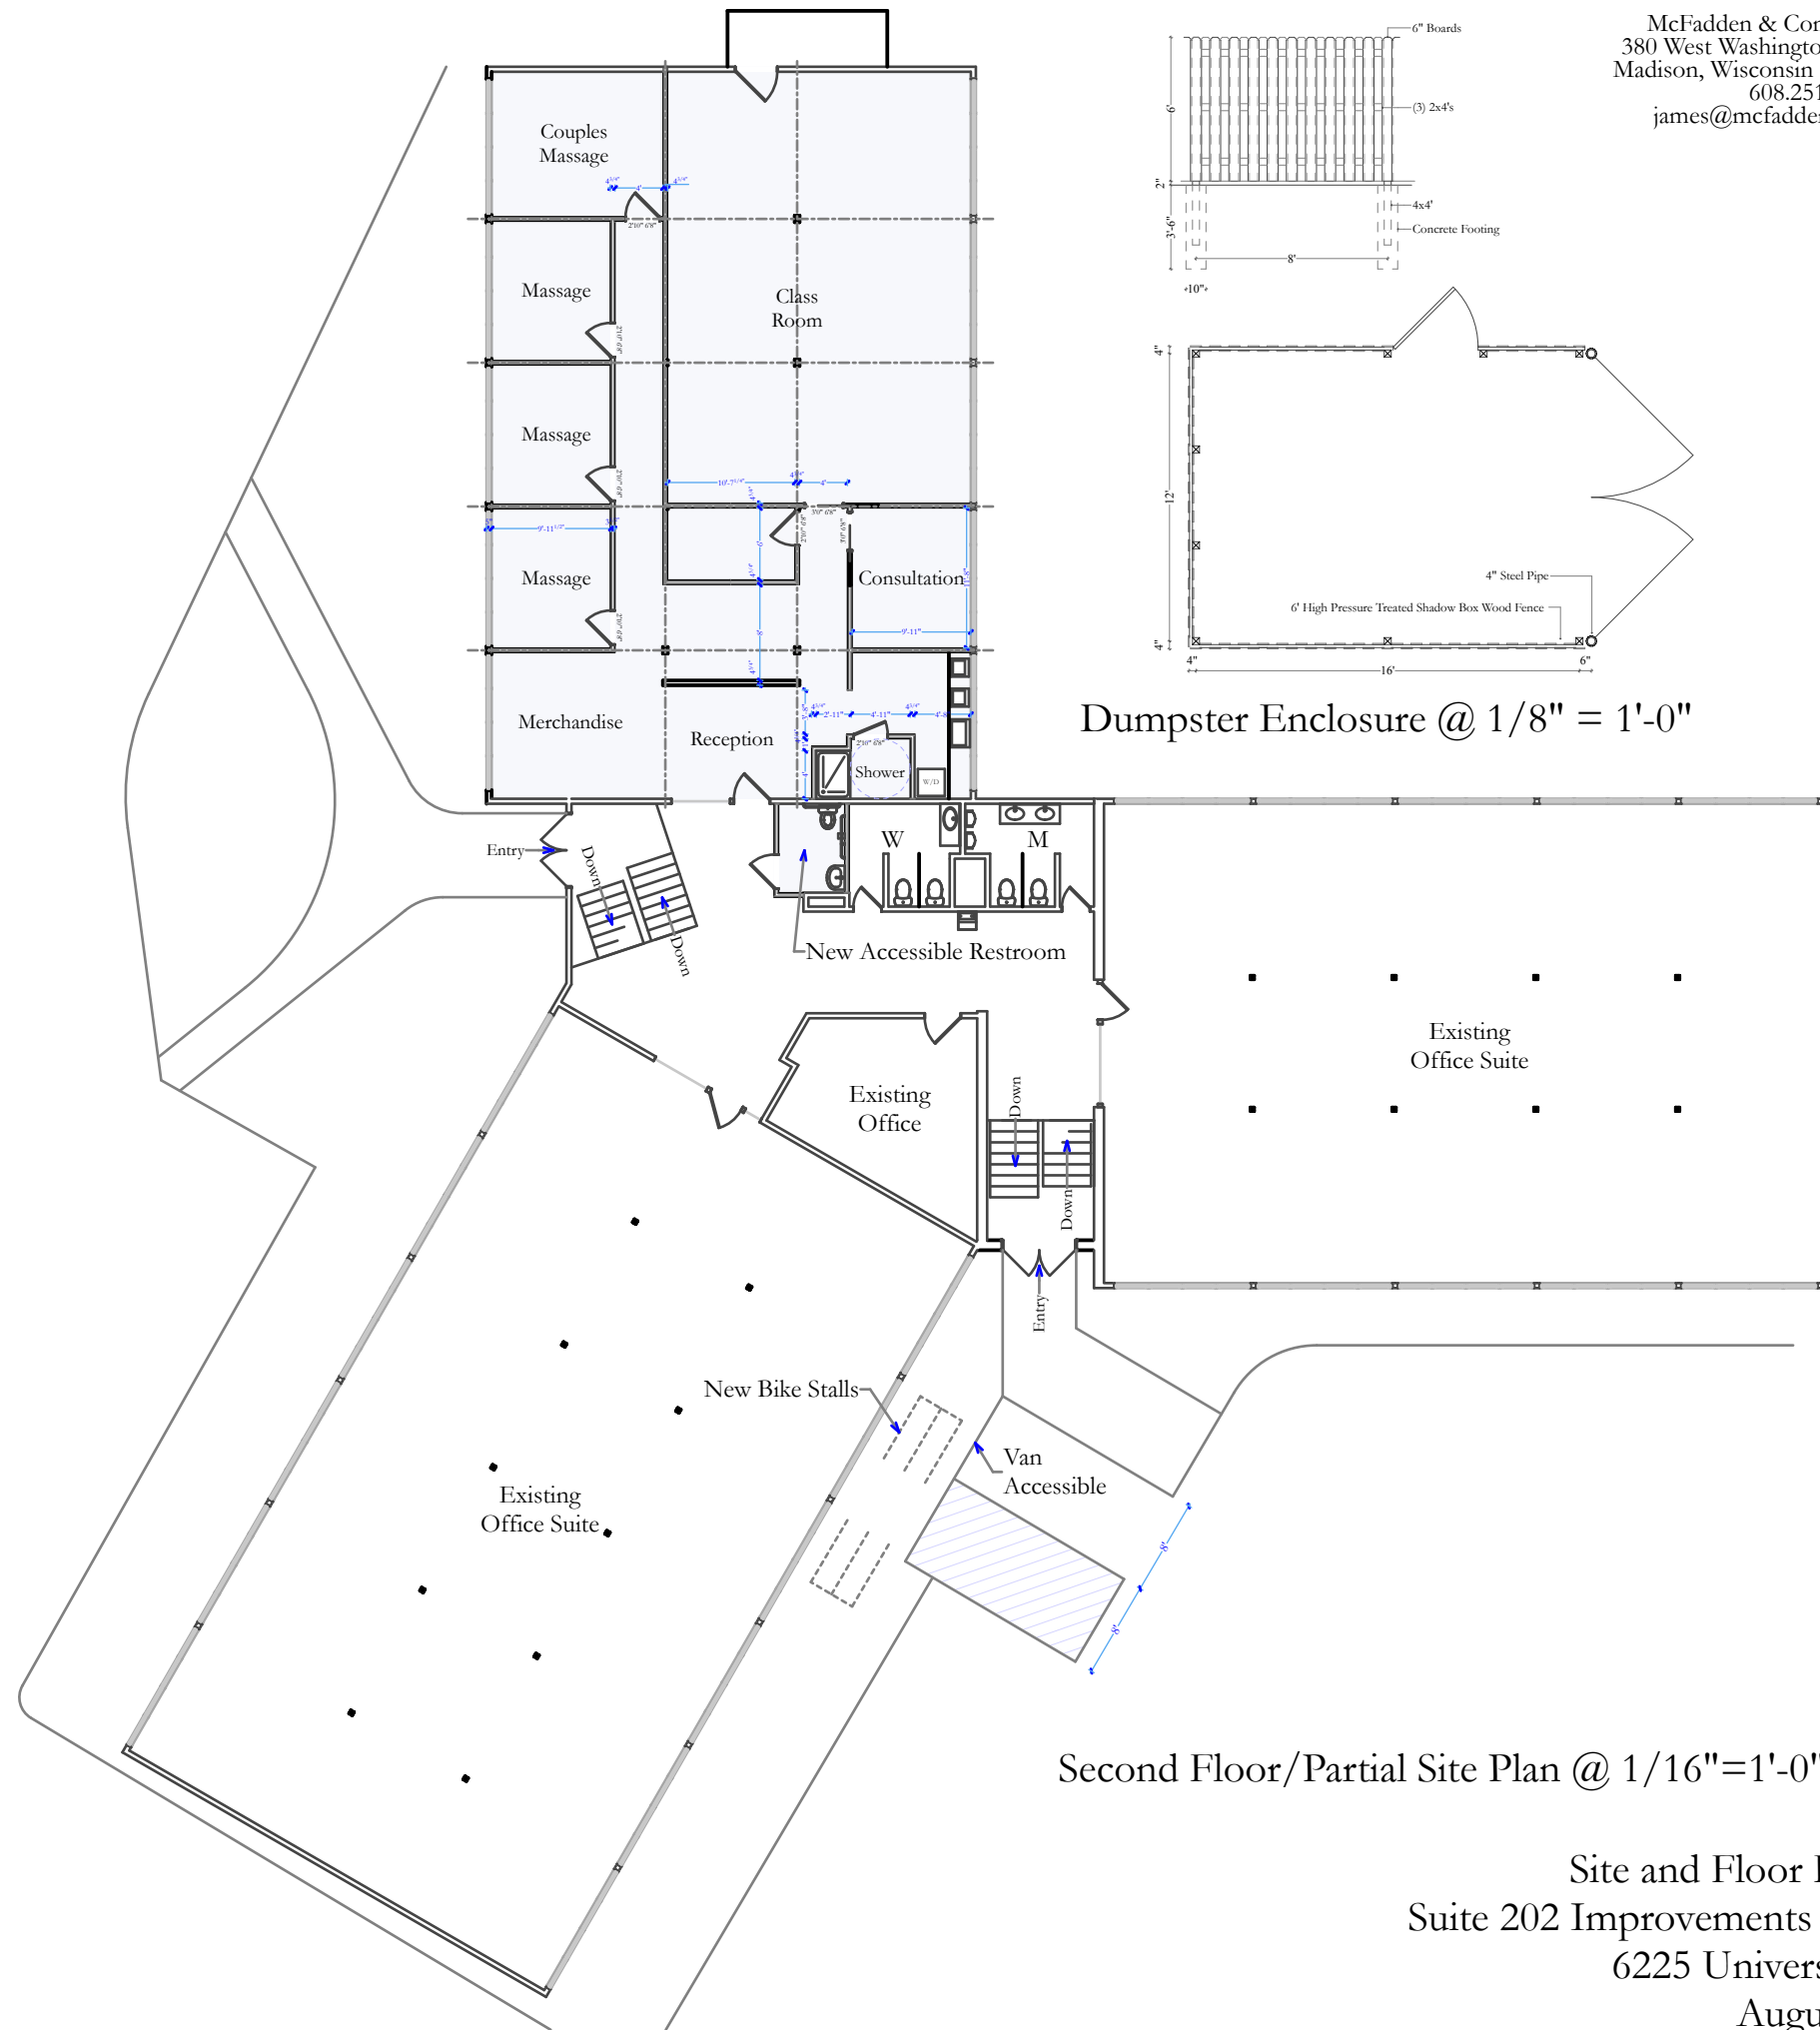

Second Floor/Partial Site Plan @ 1/16"=1'-0"