


# EXHIBIT B

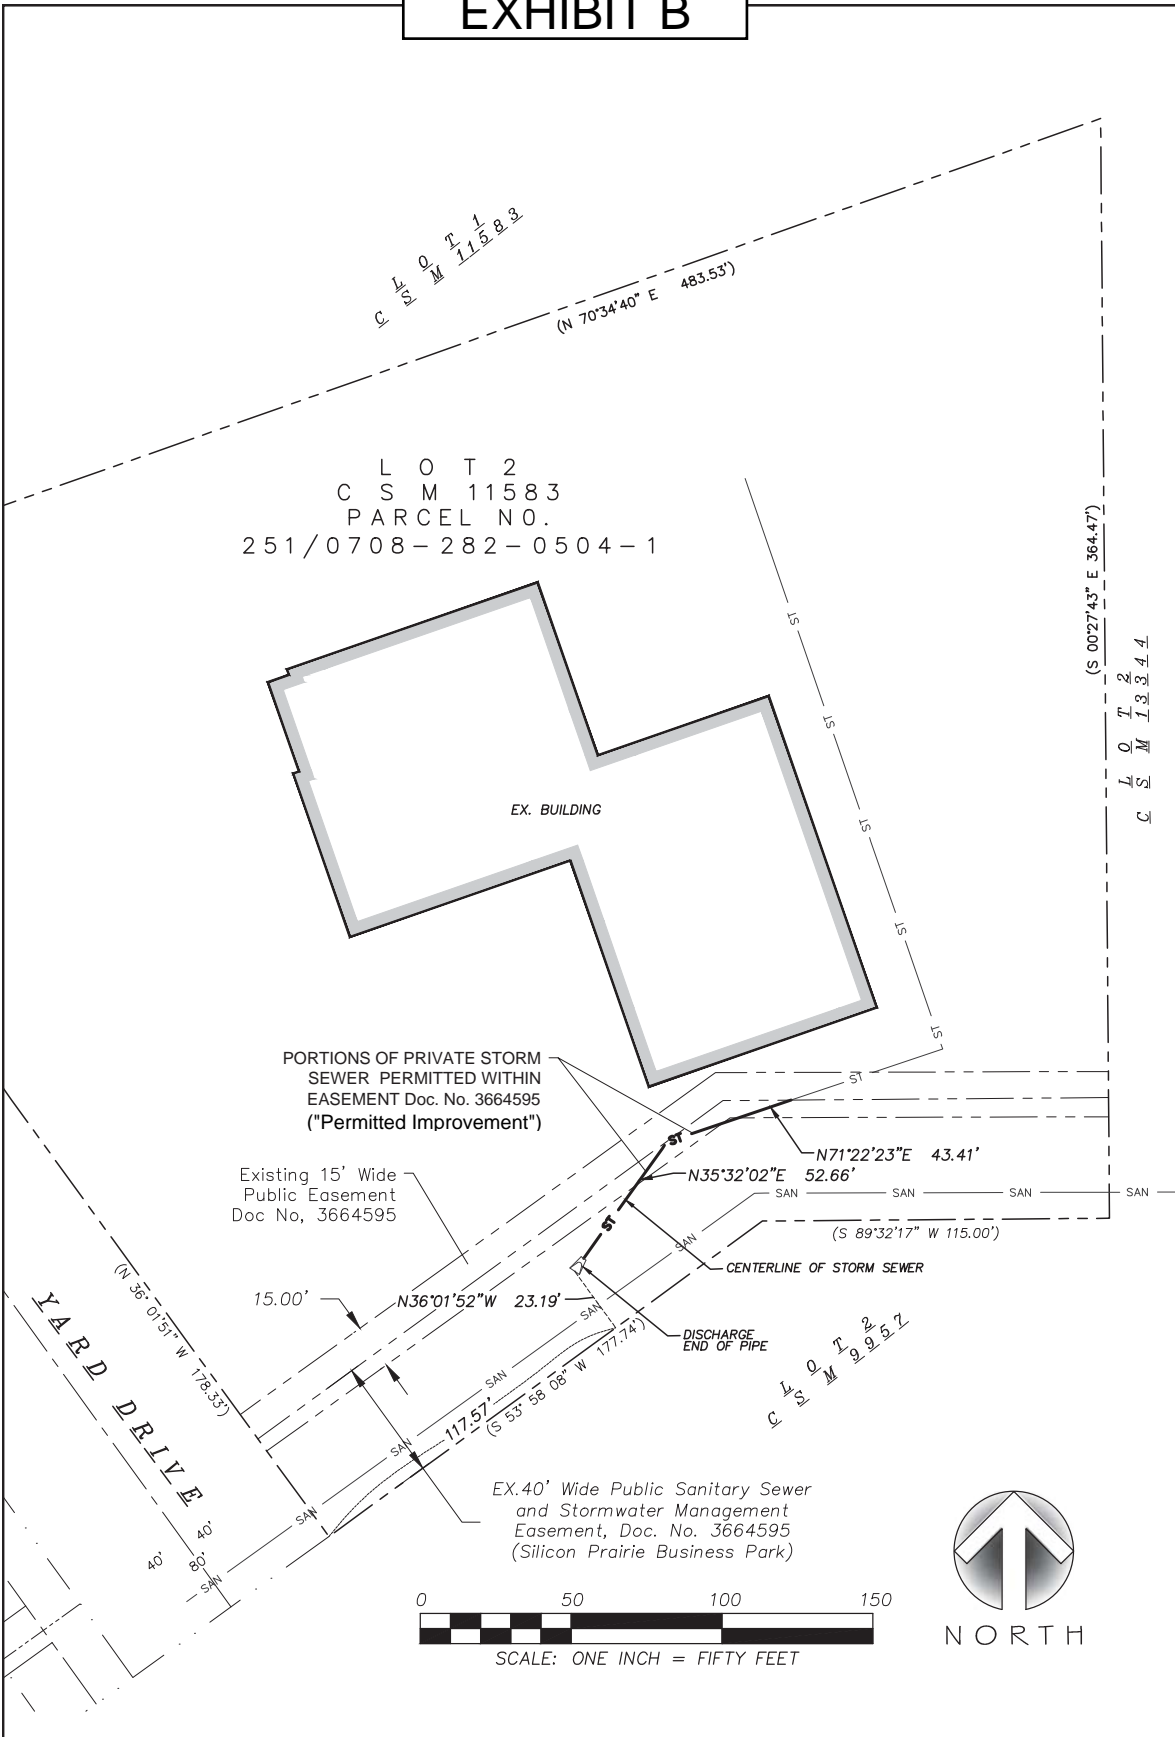

V: \Projects\2018\118.0482.30\CADD\SURV-STM\_EASEMENT.dwg

<p><b>PREPARED FOR:</b>          City of Madison, Engineering          1600 Emil Street          Madison, WI 53713</p>	<p><b>PREPARED BY:</b>          Snyder &amp; Associates, Inc.          5010 Voges Road          Madison, WI 53718          (608) 838-0444          www.snyder-associates.com</p>	<p><b>CONSENT TO OCCUPY MAP</b></p> <p>ALL LOCATED IN LOT 2 OF CERTIFIED SURVEY MAP NO. 11583 RECORDED IN DOCUMENT NO. 4127353, DANE COUNTY REGISTER OF DEEDS, ALSO LOCATED IN THE NORTHWEST QUARTER OF SECTION 28, TOWNSHIP 7 NORTH, RANGE 8 EAST, CITY OF MADISON, DANE COUNTY, WISCONSIN.</p>	<p>FN: 118.0482.30          DATE: 8-1-18</p> <p>REVISIONS:</p> <table border="1" style="width: 100%; height: 40px;"> <tr><td> </td></tr> <tr><td> </td></tr> <tr><td> </td></tr> <tr><td> </td></tr> </table>					<p>SHEET 1 OF 1</p>