


**FIRST FLOOR PLAN**  
 1/16" = 1'-0"




HIGH STREET

PARK STREET

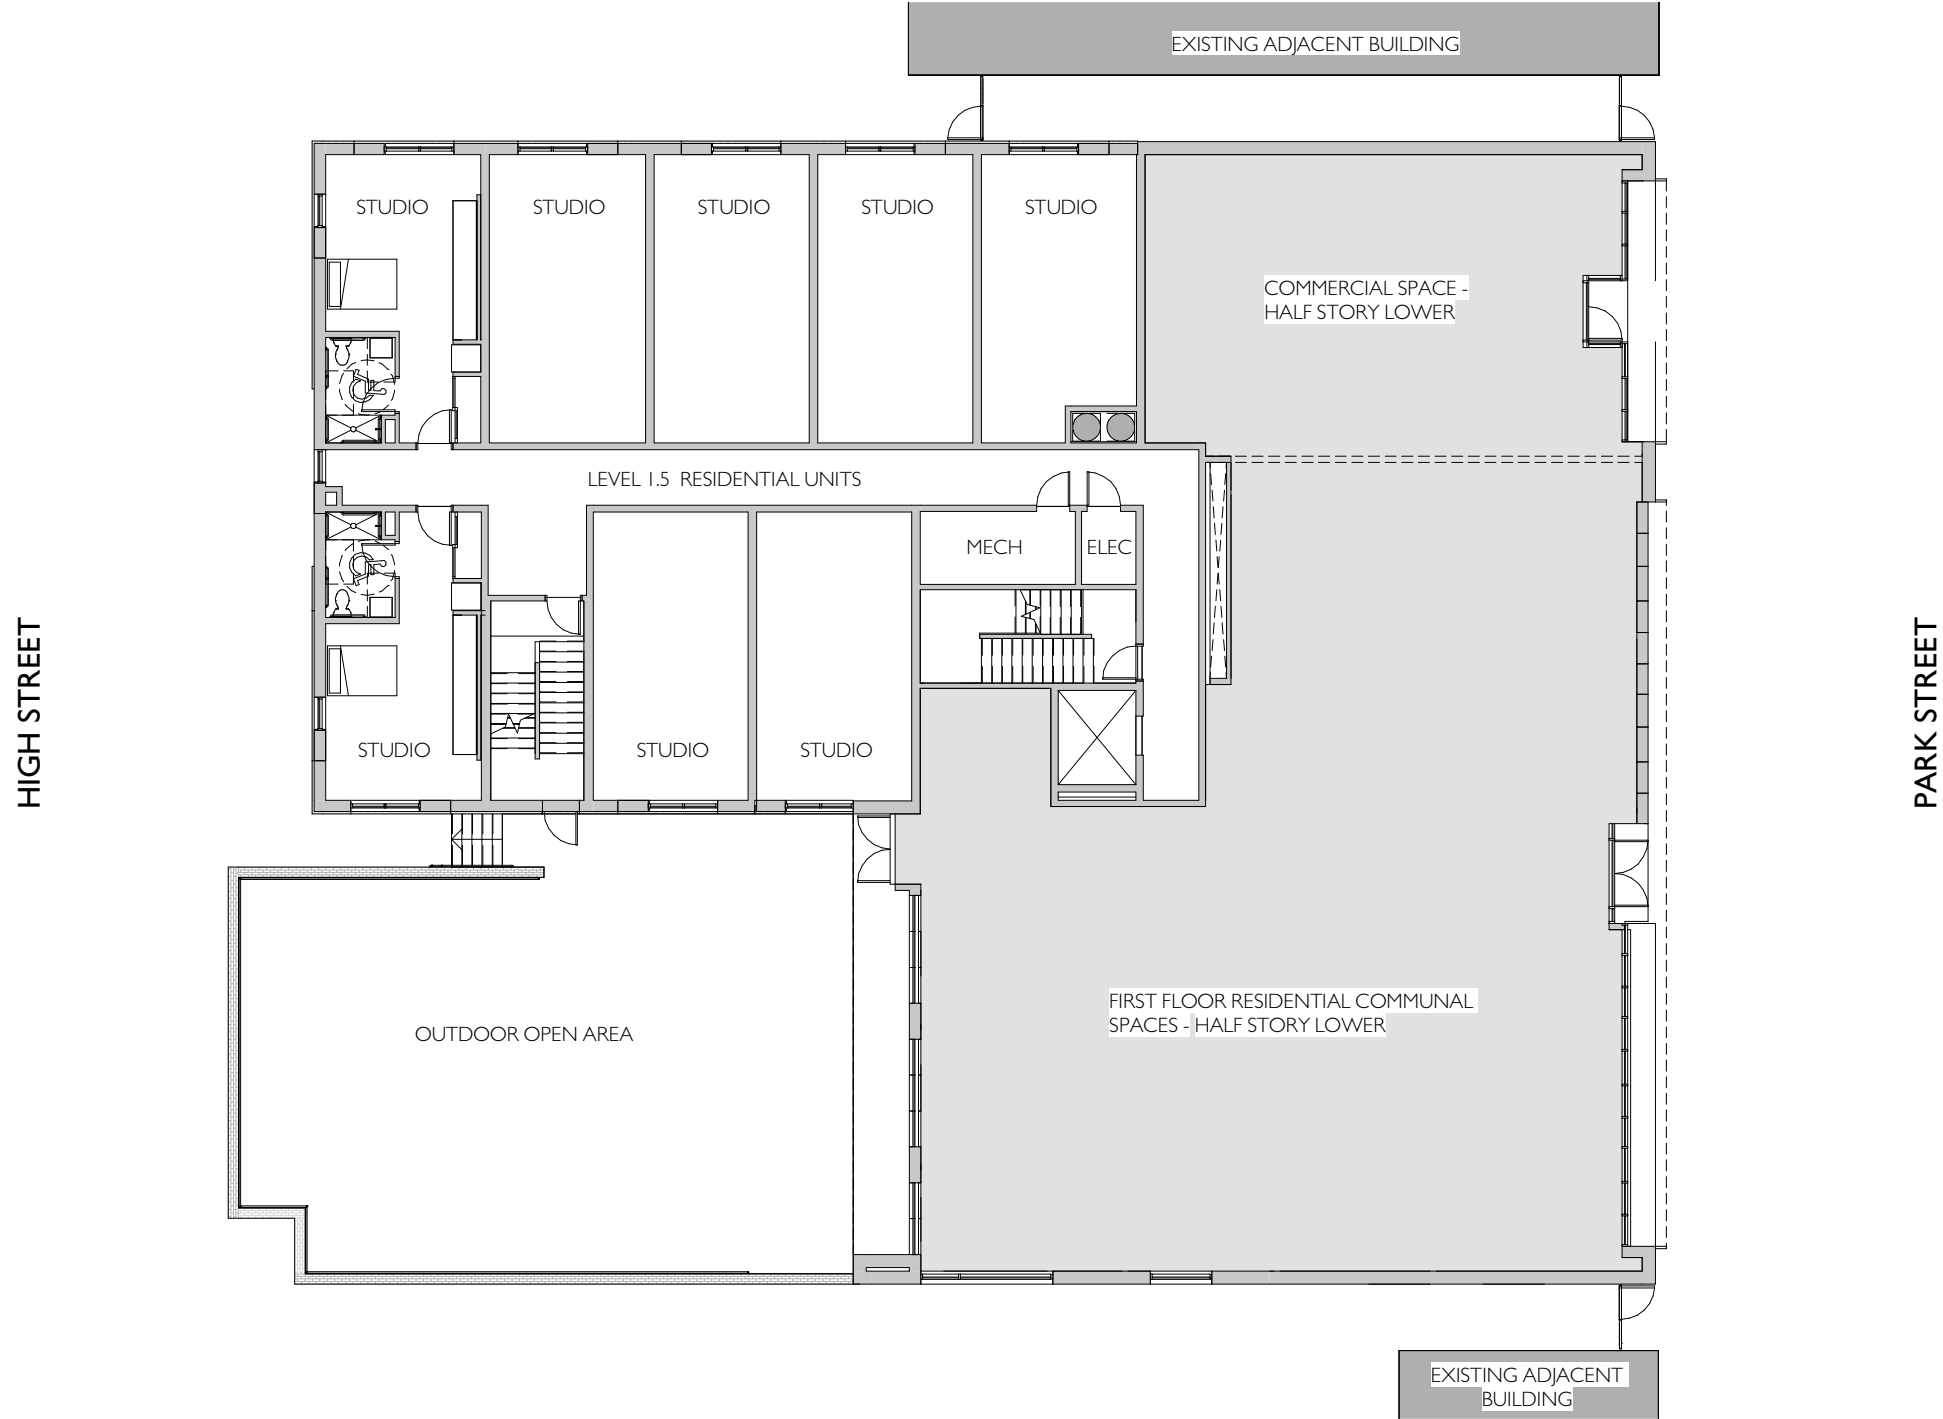



**LEVEL 1.5 FLOOR PLAN**  
 1/16" = 1'-0"

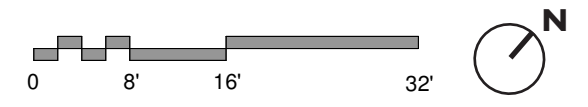


# LEVEL TWO FLOOR PLAN

1/16" = 1'-0"

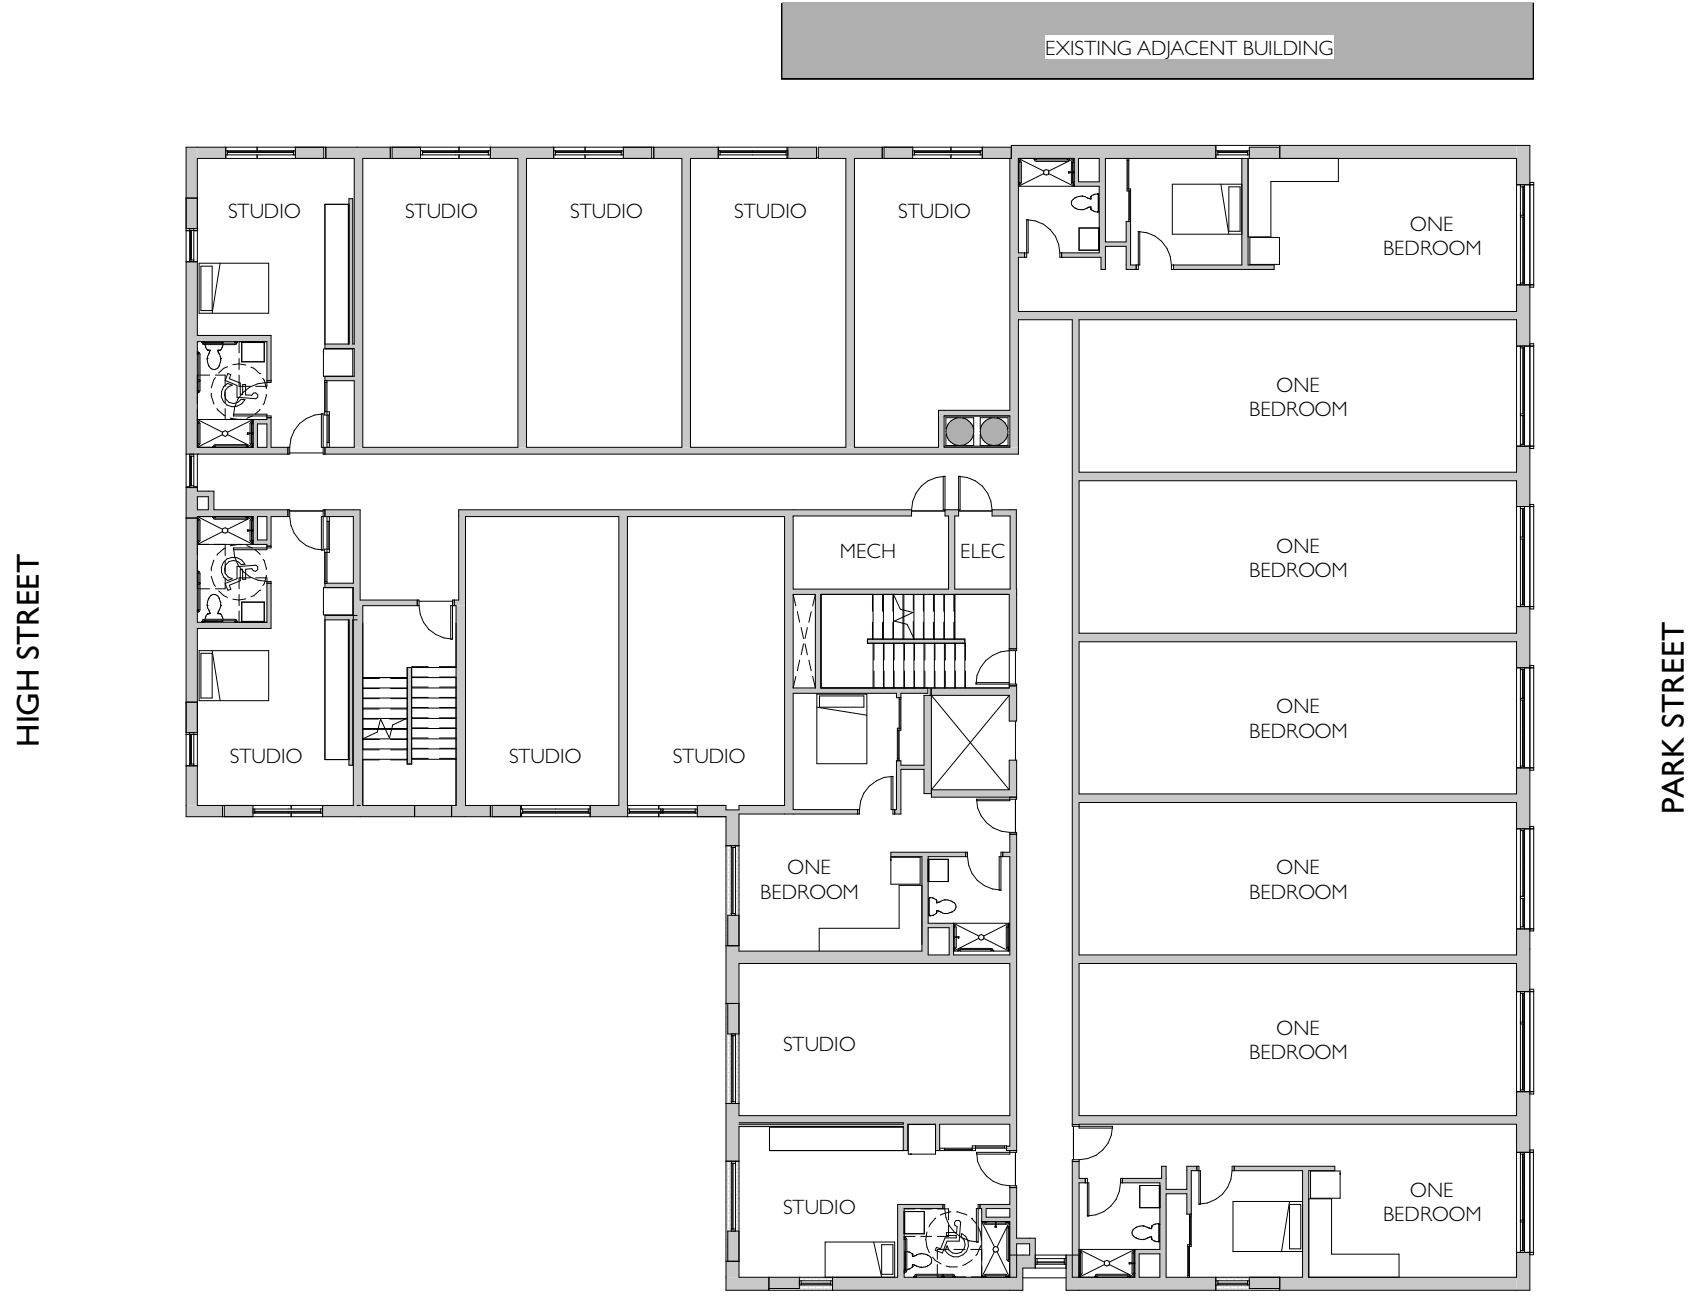

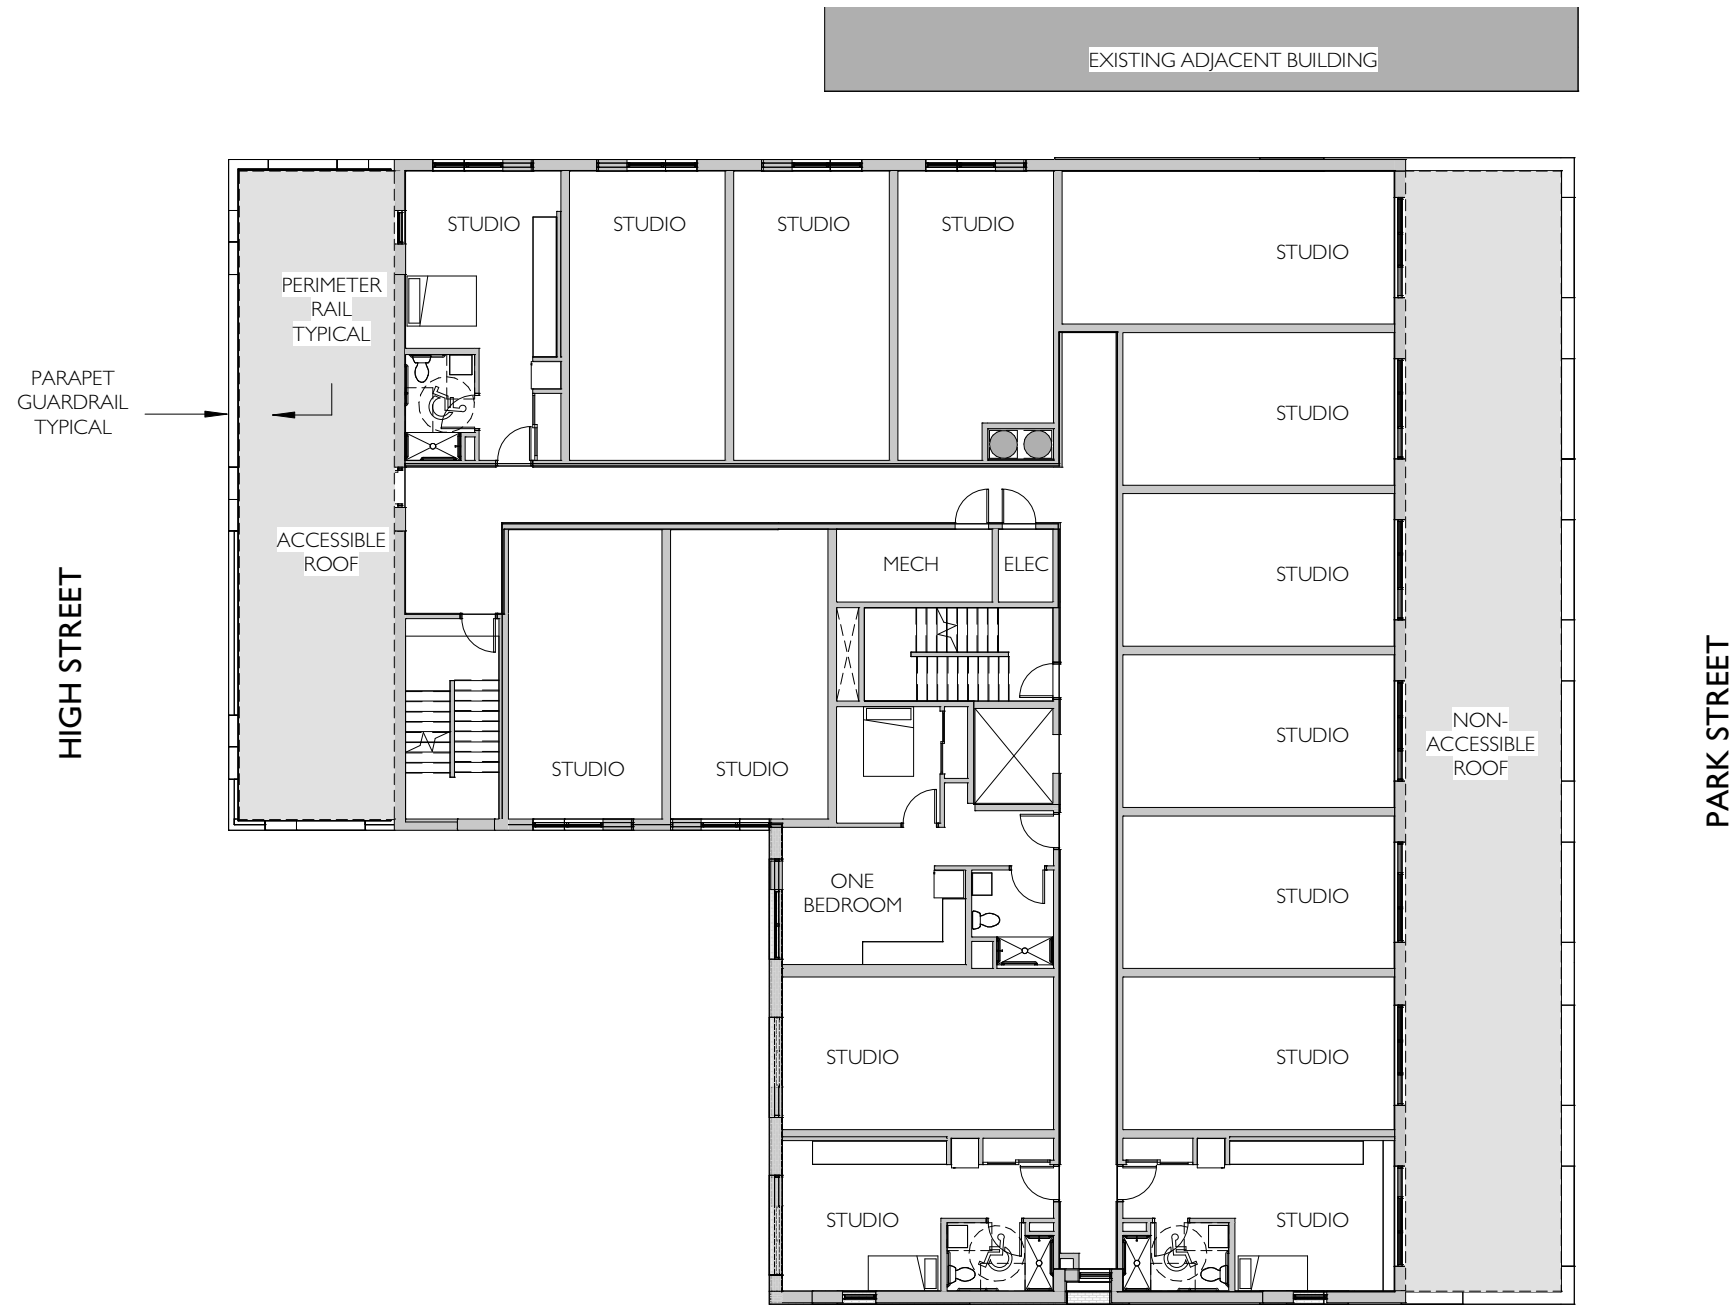

**LEVEL THREE FLOOR PLAN**  
 1/16" = 1'-0"

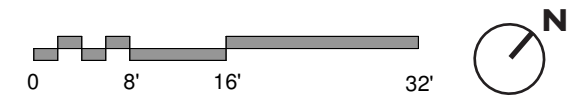

# LEVEL FOUR FLOOR PLAN

1/16" = 1'-0"

HIGH STREET



PARK STREET

