



## City of Madison Plant Schedule Department of Public Works **PARKS DIVISION** Plants City-County Building, Suite 104 210 Martin Luther King, Jr. Blvd. Madison, WI 53703 Container Quantity Species Size Perennials and Grasses play Genista pilosa 'Vancouver Gold' Container 1 gal. **MADISON** Hibiscus 'Midnight Marvel' 3 gal. Container **PARKS** Lilium 'Tiny Skyline' 12 Container 1 gal. Miscanthus sinensis 'NCMS2B' 1 gal. Container **Graphical Scale** ## ft 2019 PARKS LANDSCAPING ALLIED PARK 2370 REVIVAL RIDGE MADISON, WI 53711 **EX. PARK SIGN** (2) HIBISCUS 'MIDNIGHT MARVEL' Although every effort has been made in preparing these plans and checking them for accuracy, the contractor and subcontractors must check all details and dimensions of their trade and be responsible for the same. (12) LILIUM 'TINY SKYLINE' 12-19-2018 SHOVEL EDGE LANDSCAPE BED (4) MISCANTHUS SINENSIS 'NCMS2B' (5) GENISTA PILOSA 'VANCOUVER GOLD' PUBLIC WORKS PROJECT #: CONSTRUCT LANDSCAPE BED PER BID ITEM 90008 8288 SHEET TITLE: PARK SIGN PLANTING BED

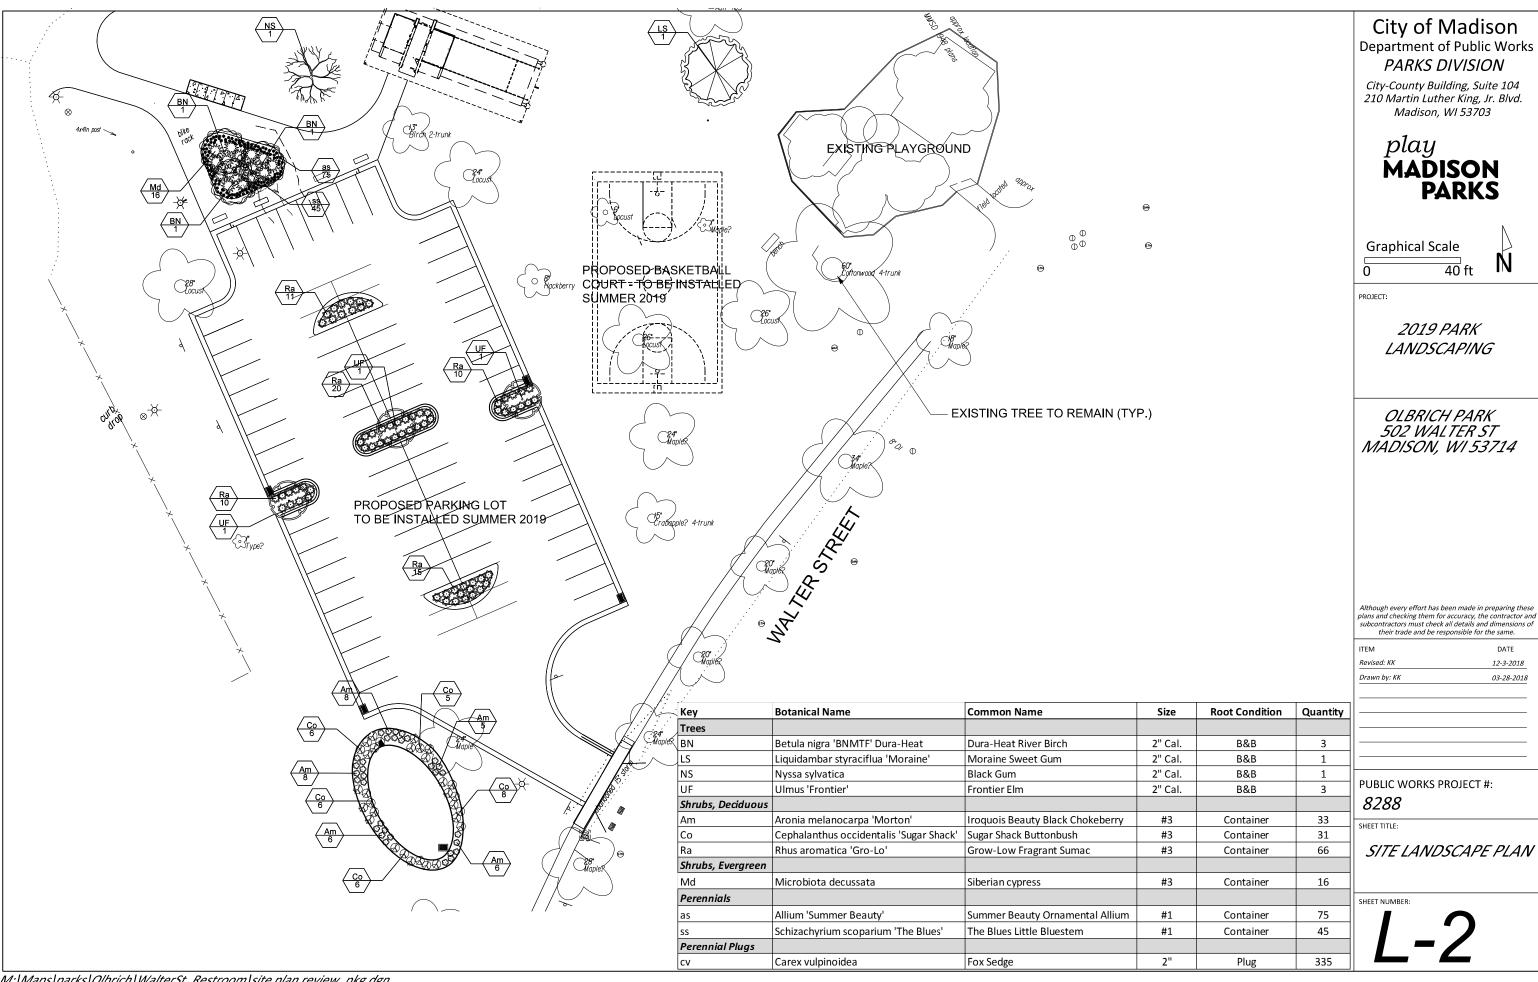


M:|Maps|parks|Olbrich|WalterSt\_Restroom|site plan review\_pkg.dgn

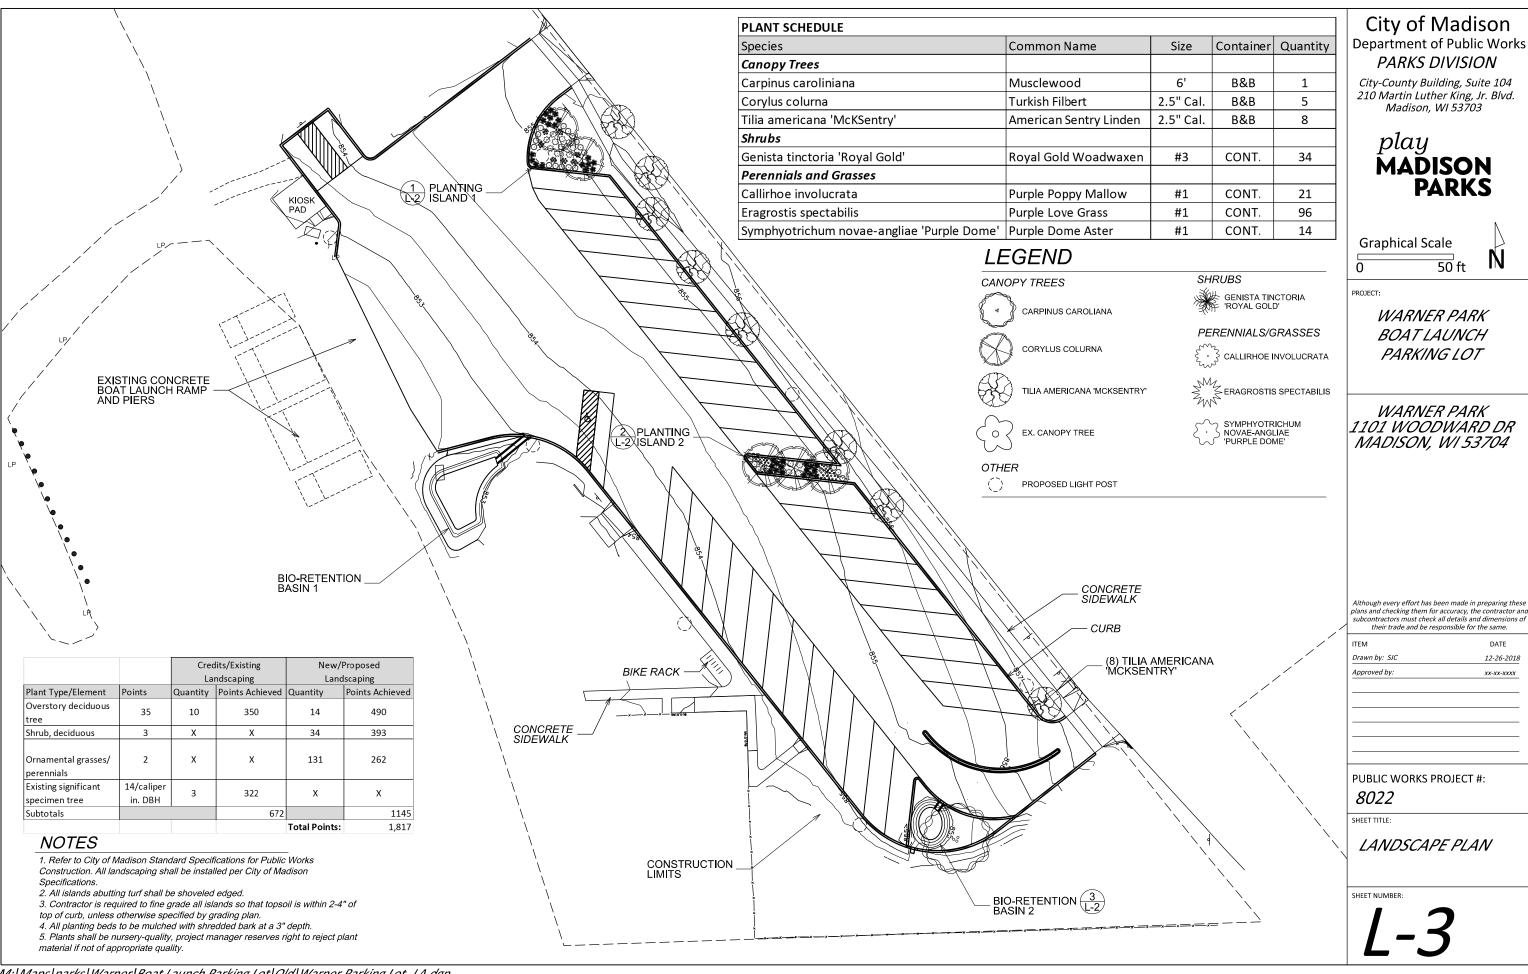

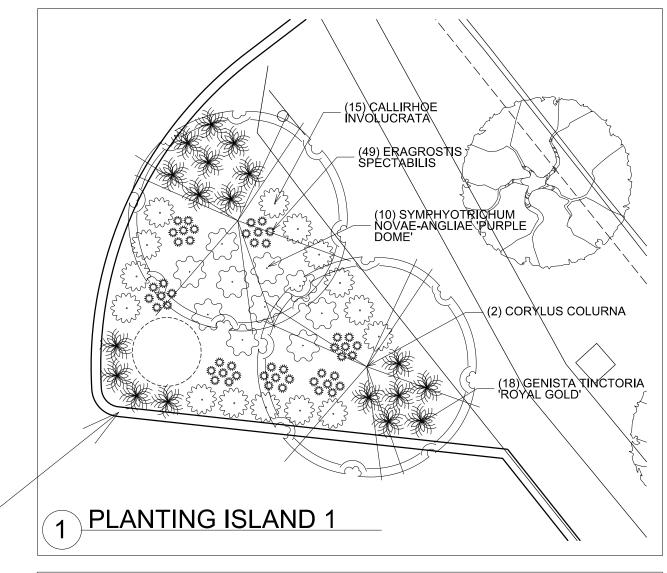

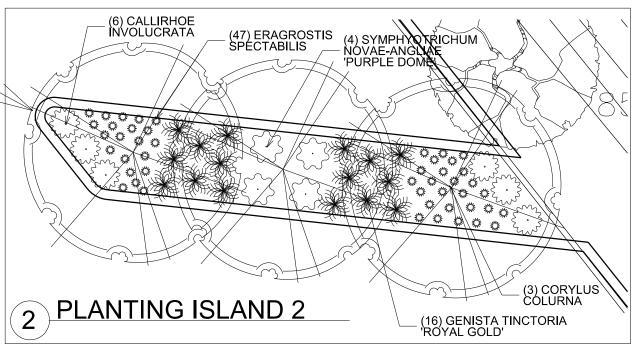

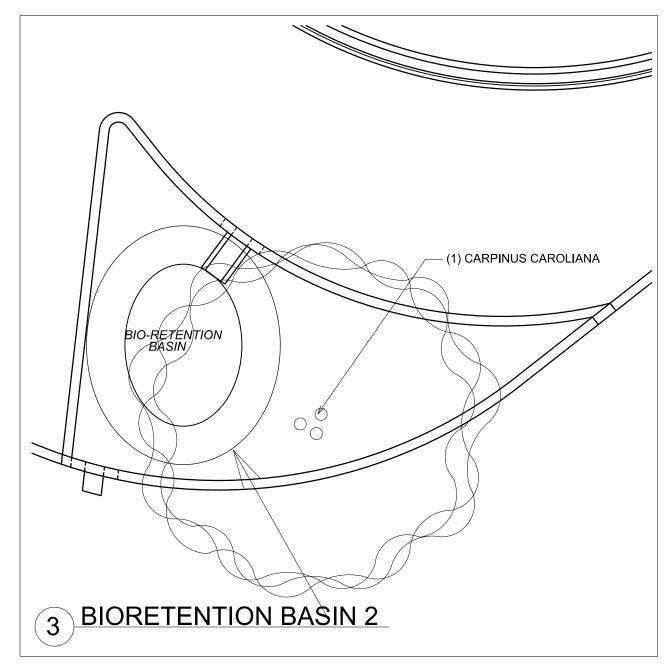

## LEGEND

**CANOPY TREES** 



CARPINUS CAROLINIANA



**CORYLUS COLURNA** 



GENISTA TINCTORIA 'ROYAL GOLD'

**PERENNIALS** 



CALLIRHOE INVOLUCRATA





OTHER

PROPOSED LIGHT POST

#### City of Madison Department of Public Works **PARKS DIVISION**

City-County Building, Suite 104 210 Martin Luther King, Jr. Blvd. Madison, WI 53703

# play MAĎISON PARKS

**Graphical Scale** 



WARNER PARK **BOAT LAUNCH** PARKING LOT

WARNER PARK 1101 WOODWARD DR MADISON, WI 53704


Although every effort has been made in preparing these plans and checking them for accuracy, the contractor and subcontractors must check all details and dimensions of

ITEM	DATE
Drawn by: SJC	12-26-2018
Approved by:	xx-xx-xxxx
l - <u></u>	

PUBLIC WORKS PROJECT #: 8022

SHEET TITLE:

LANDSCAPE PLAN PLANTING DETAILS

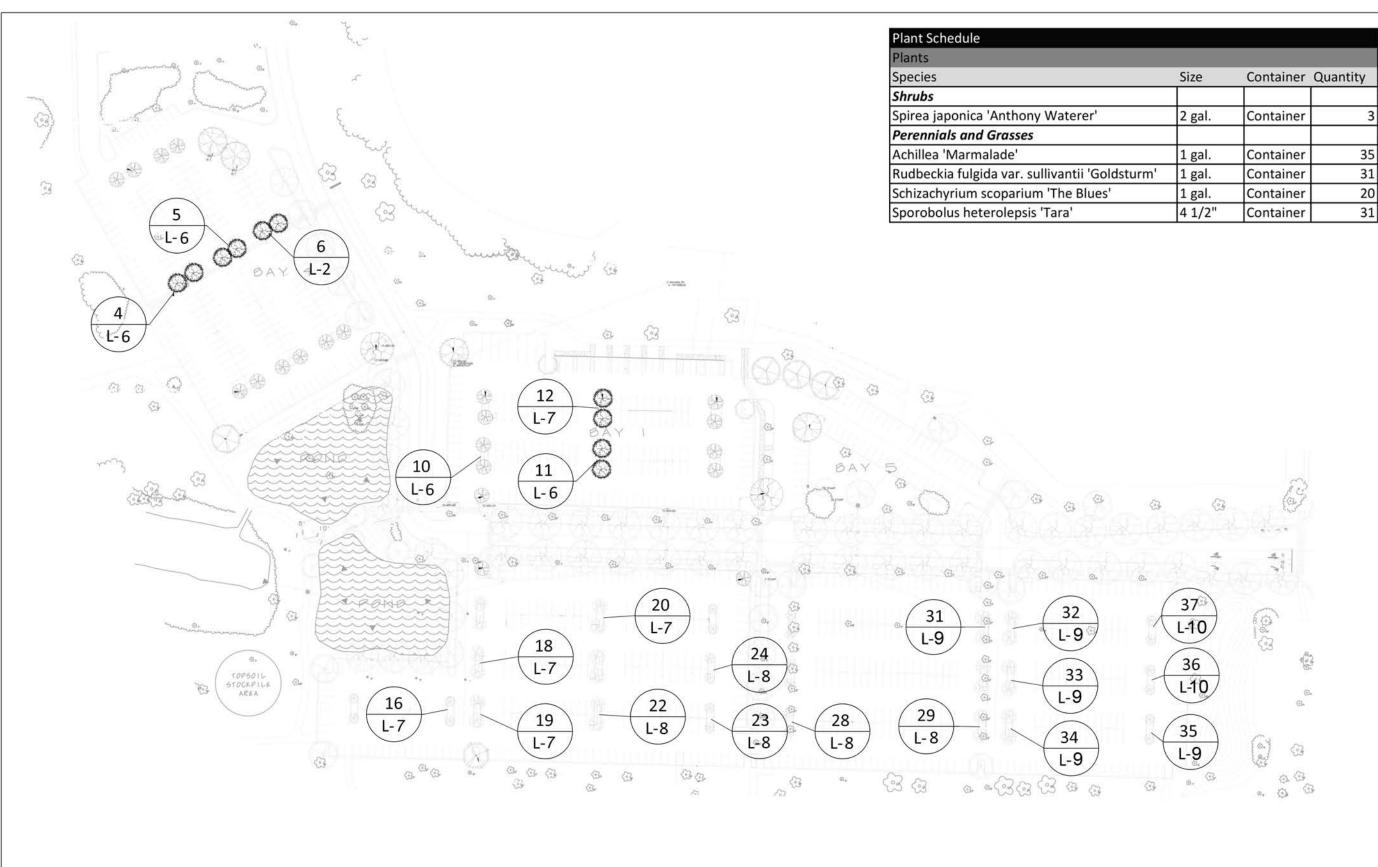

City of Madison
Department of Public Works
PARKS DIVISION

City-County Building, Suite 104 210 Martin Luther King, Jr. Blvd. PO Box 2987 Madison, WI 53701-2987

play MADISON PARKS

Graphical Scale

120 ft N

PROJECT:

WARNER PARK PARKING LOT REPLACEMENT LANDSCAPING

WARNER PARK 1511 NORTHPORT DRIVE MADISON, WI 53704

Although every effort has been made in preparing these plans and checking them for accuracy, the contractor and subcontractors must check all details and dimensions of their trade and be responsible for the same.


Drawn by: SJC 12-26-2018


PUBLIC WORKS PROJECT #: 8288

SHEET TITLE:


LANDSCAPE PLAN

SHEET NUMBE

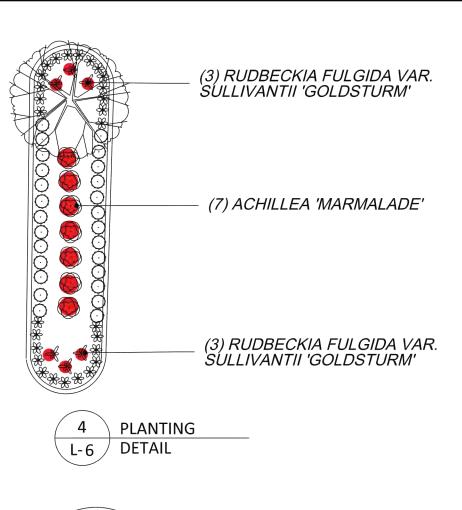


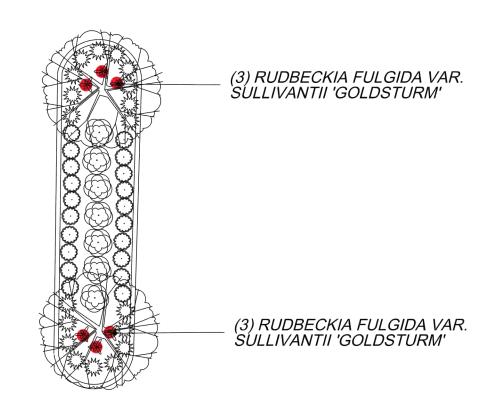

5 PLANTING L-6 DETAIL

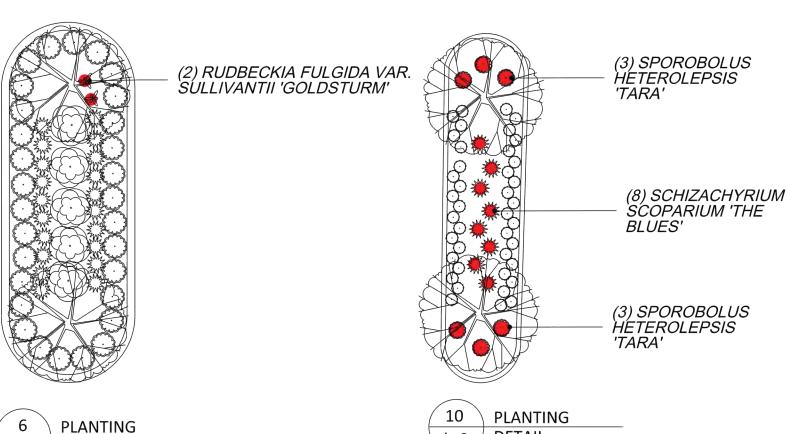

**DETAIL** 

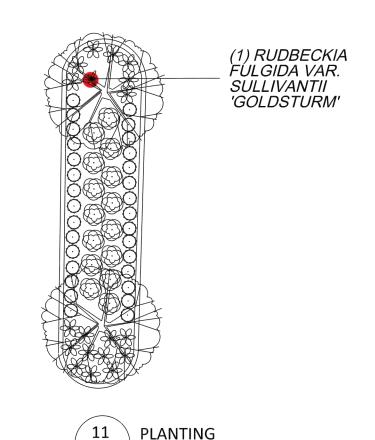

**DETAIL** 

City of Madison
Department of Public Works
PARKS DIVISION

City-County Building, Suite 104 210 Martin Luther King, Jr. Blvd. PO Box 2987 Madison, WI 53701-2987

play MADISON PARKS

Graphical Scale

10 ft

PROJECT:

WARNER PARK PARKING LOT REPLACEMENT LANDSCAPING

WARNER PARK 1511 NORTHPORT DRIVE MADISON, WI 53704

plans and checking them for accuracy, the contractor and subcontractors must check all details and dimensions of their trade and be responsible for the same.

TEM DATE

Drawn by: SJC 12-26-2018

Revised by:

PUBLIC WORKS PROJECT #:

8288

SHEET TITLE:


DETAILED LANDSCAPE PLANS

SHEET NUMBE

L-6


L-6

DETAIL

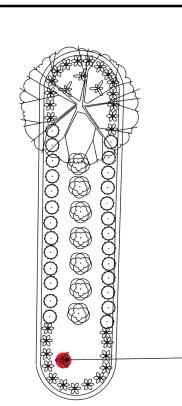

(1) RUDBECKIA FULGIDA VAR. SULLIVANTII 'GOLDSTURM'


12 PLANTING L-7 DETAIL

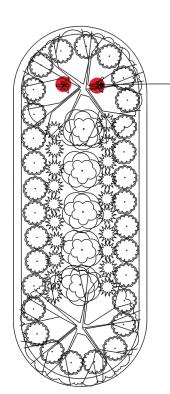

**PLANTING** 


DETAIL

(2) RUDBECKIA FULGIDA VAR. SULLIVANTII 'GOLDSTURM'

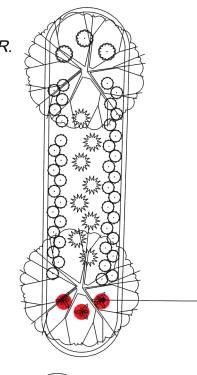


(3) RUDBECKIA FULGIDA VAR. SULLIVANTII 'GOLDSTURM'

18 PLANTING L-7 DETAIL

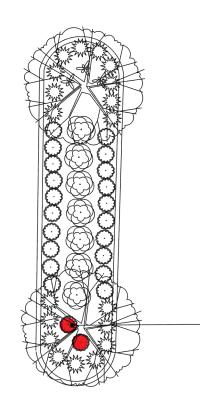

(2) SPOROBOLUS HETEROLEPSIS 'TARA'

16 PLANTING L-7 DETAIL

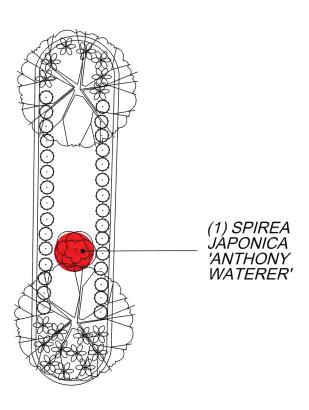

20 PLANTING L-7 DETAIL

# City of Madison Department of Public Works PARKS DIVISION

City-County Building, Suite 104 210 Martin Luther King, Jr. Blvd. PO Box 2987 Madison, WI 53701-2987

play
MADISON
PARKS

Graphical Scale

10 ft

DDOJECT.

WARNER PARK PARKING LOT REPLACEMENT LANDSCAPING

WARNER PARK 1511 NORTHPORT DRIVE MADISON, WI 53704


Although every effort has been made in preparing these plans and checking them for accuracy, the contractor and subcontractors must check all details and dimensions of their trade and be responsible for the same.

PUBLIC WORKS PROJECT #: 8288

SHEET TITLE:

DETAILED LANDSCAPE PLANS

SHEET NUMBER

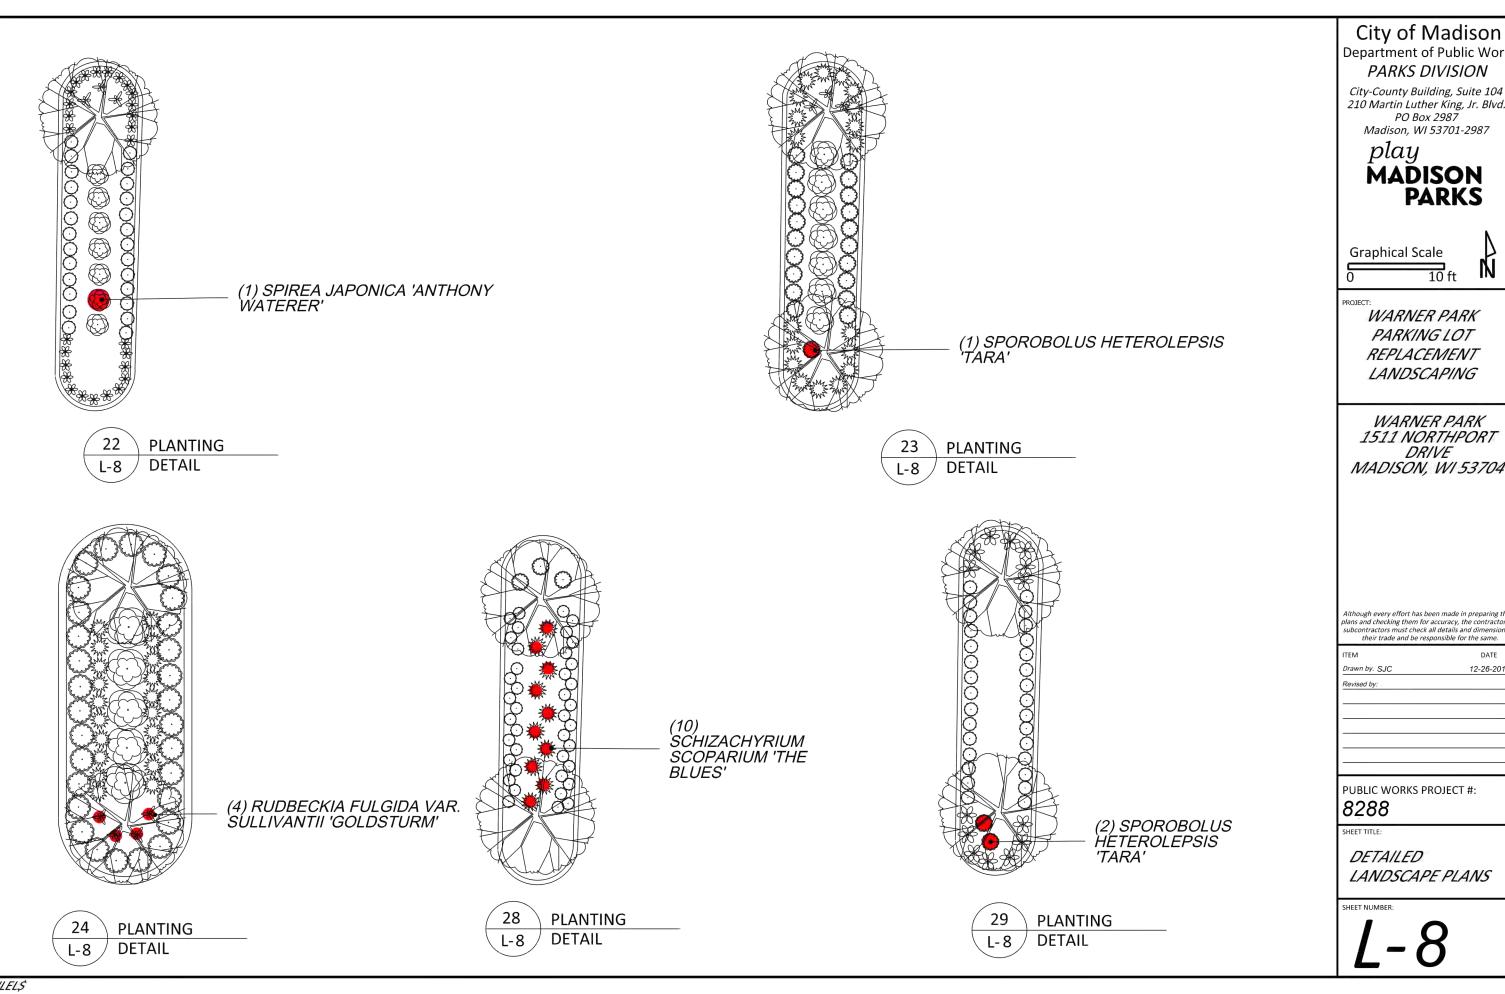

Department of Public Works **PARKS DIVISION** 


City-County Building, Suite 104 210 Martin Luther King, Jr. Blvd. PO Box 2987 Madison, WI 53701-2987

WARNER PARK 1511 NORTHPORT MADISON, WI 53704

plans and checking them for accuracy, the contractor and subcontractors must check all details and dimensions of their trade and be responsible for the same.

12-26-2018

LANDSCAPE PLANS

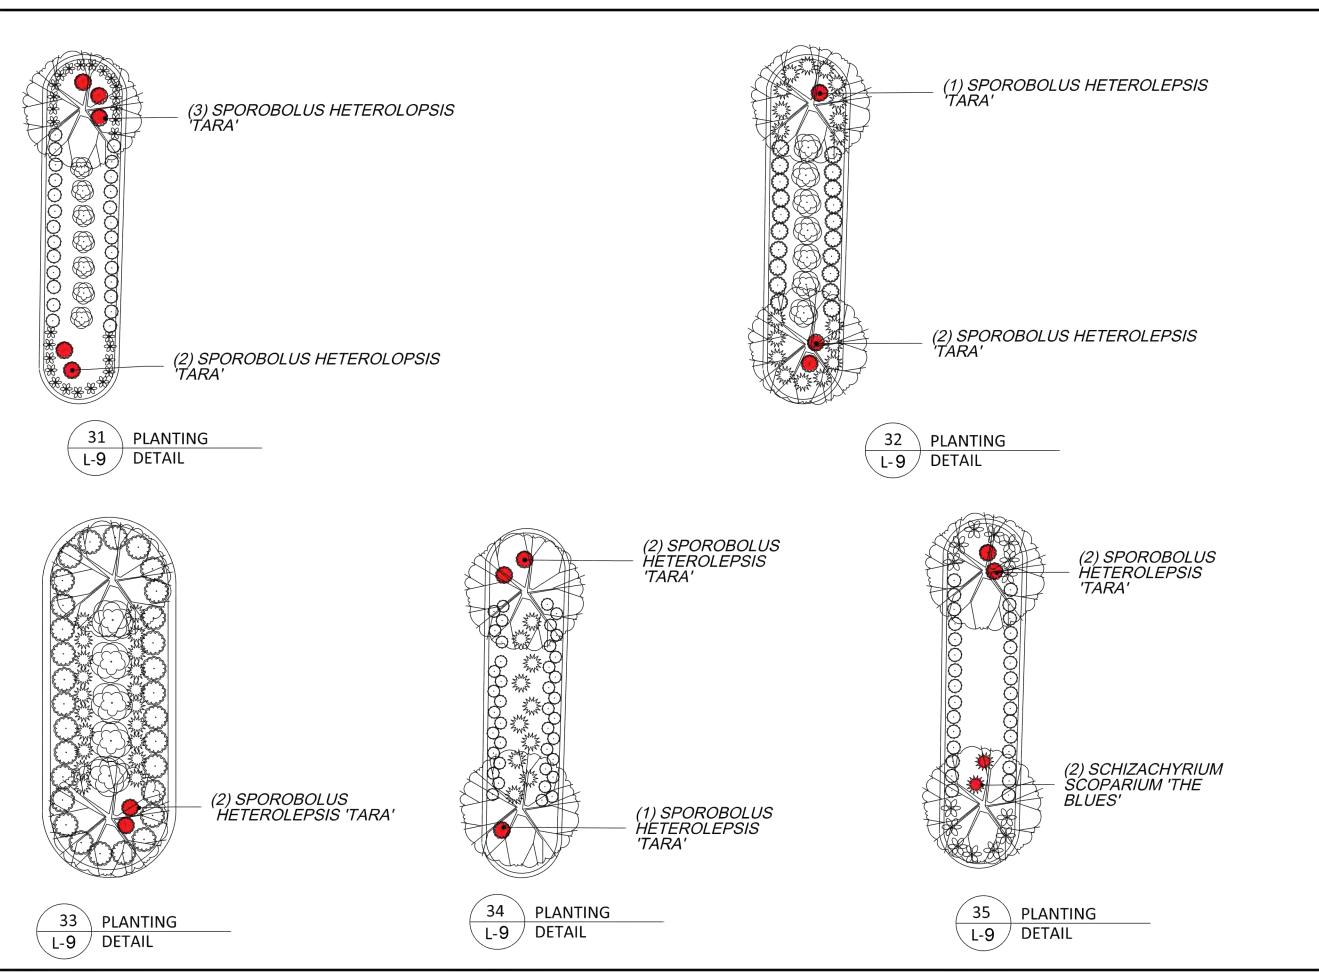

City of Madison
Department of Public Works
PARKS DIVISION

City-County Building, Suite 104 210 Martin Luther King, Jr. Blvd. PO Box 2987 Madison, WI 53701-2987

play
MADISON
PARKS

Graphical Scale

10 ft

OJECT.

WARNER PARK PARKING LOT REPLACEMENT LANDSCAPING

WARNER PARK 1511 NORTHPORT DRIVE MADISON, WI 53704

Although every effort has been made in preparing these plans and checking them for accuracy, the contractor and subcontractors must check all details and dimensions of their trade and be responsible for the same.

ITEM DATE

Drawn by: SJC 12-26-2018


Revised by:

PUBLIC WORKS PROJECT #: 8288

SHEET TITLE:


DETAILED LANDSCAPE PLANS

HEET NUMBER:

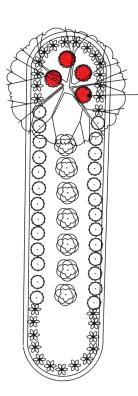

(4) SPOROBOLUS HETEROLOPSIS 'TARA'

36 PLANTING L-10 DETAIL

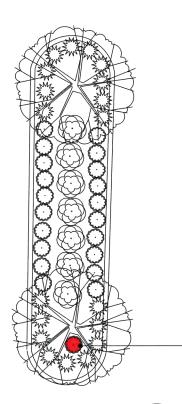

(1) SPOROBOLUS HETEROLEPSIS 'TARA'

37 PLANTING L-10 DETAIL City of Madison
Department of Public Works
PARKS DIVISION

City-County Building, Suite 104 210 Martin Luther King, Jr. Blvd. PO Box 2987 Madison, WI 53701-2987

play MADISON PARKS

Graphical Scale

10

DOJECT.

WARNER PARK PARKING LOT REPLACEMENT LANDSCAPING

WARNER PARK 1511 NORTHPORT DRIVE MADISON, WI 53704

Although every effort has been made in preparing these plans and checking them for accuracy, the contractor and subcontractors must check all details and dimensions of their trade and be responsible for the same.

PUBLIC WORKS PROJECT #: 8288

٥٠٠

SHEET TITLE:

DETAILED LANDSCAPE PLANS

SHEET NUMBER: