
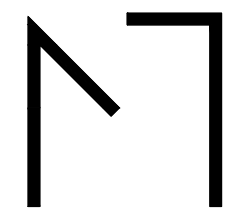


LAKE COURT

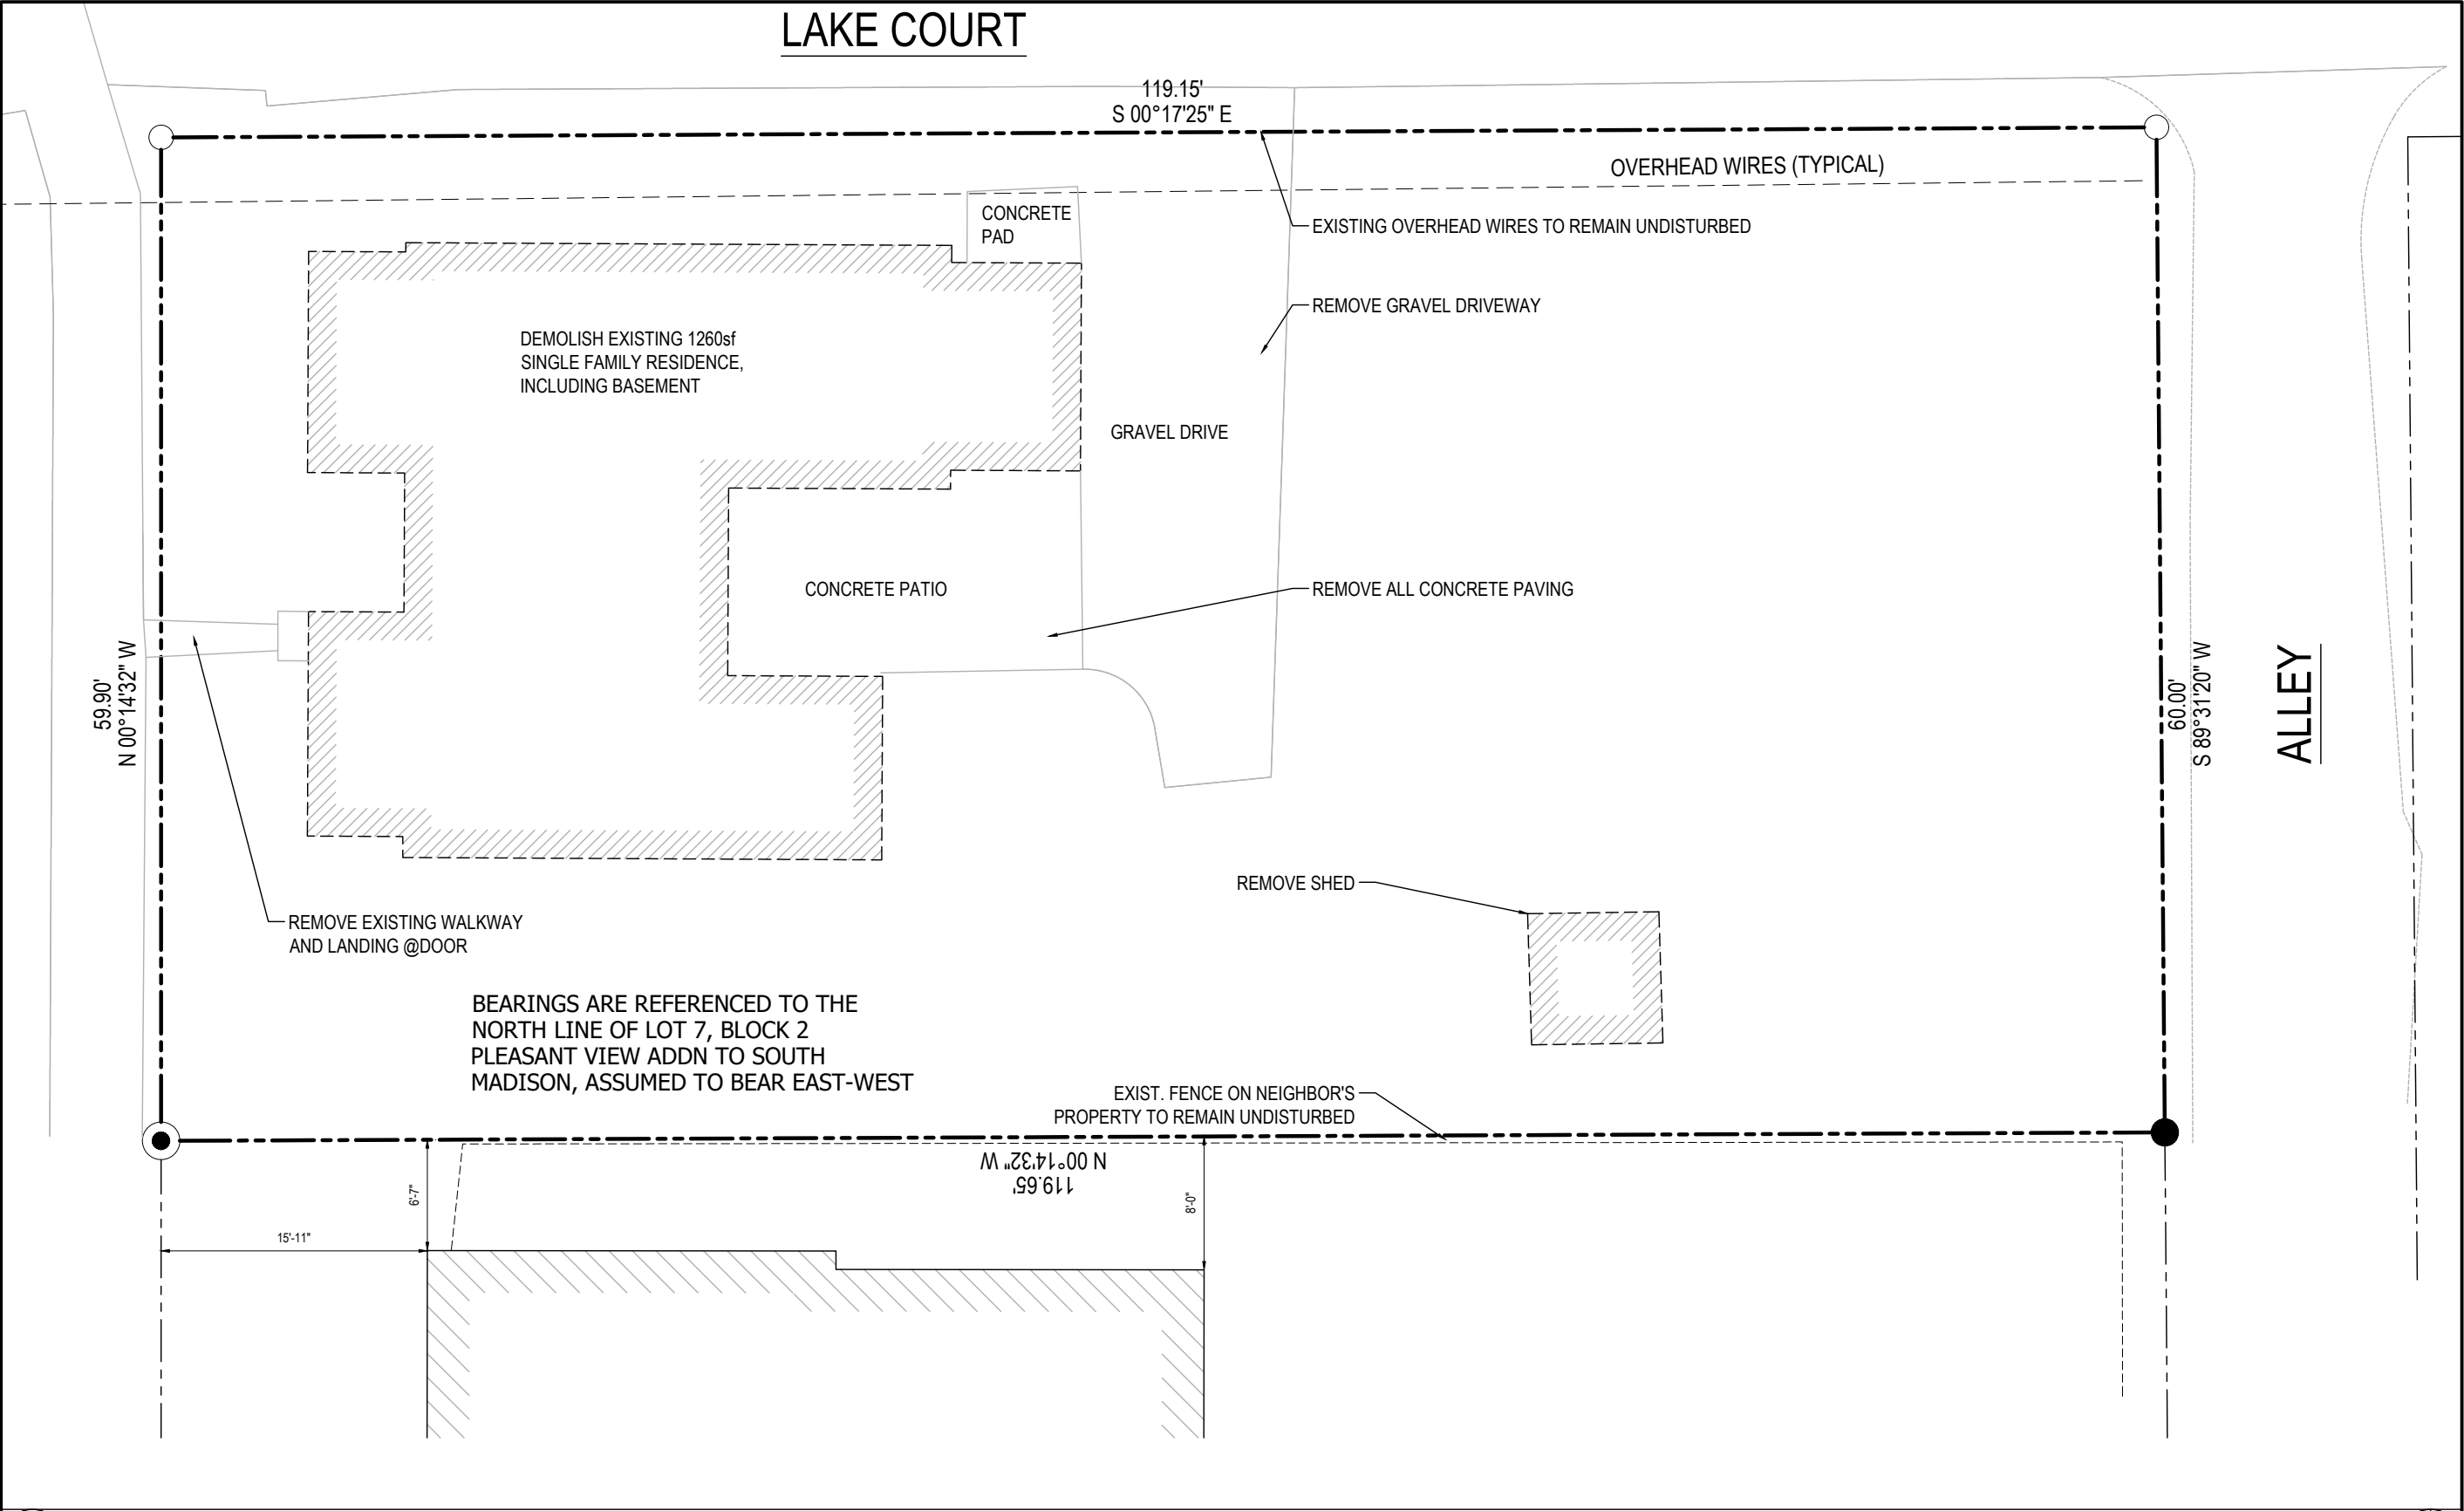

MoTiS
Morrison Tills
Studio

841 W. Lakeside Street Suite A
Madison, WI 53715
608-709-1430
info@motisarch.com

303 POTTER ST.
MADISON, WI 53715

No.	Description	Date
1	DEMO APPLICATION	2/20/19



PROJECT: 1828
DATE: 02/20/19

NEW SITE/ROOF PLAN

D1-1

This document contains information proprietary to Morrison Tills Studio, LLC and is furnished in confidence for the limited purpose of evaluation, bidding or review. This document or its contents may not be used for any other purpose and may not be reproduced or disclosed to others without the prior written consent of Morrison Tills Studio, LLC.

LAKE COURT

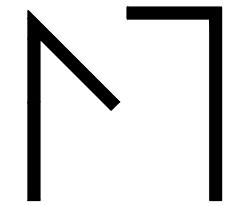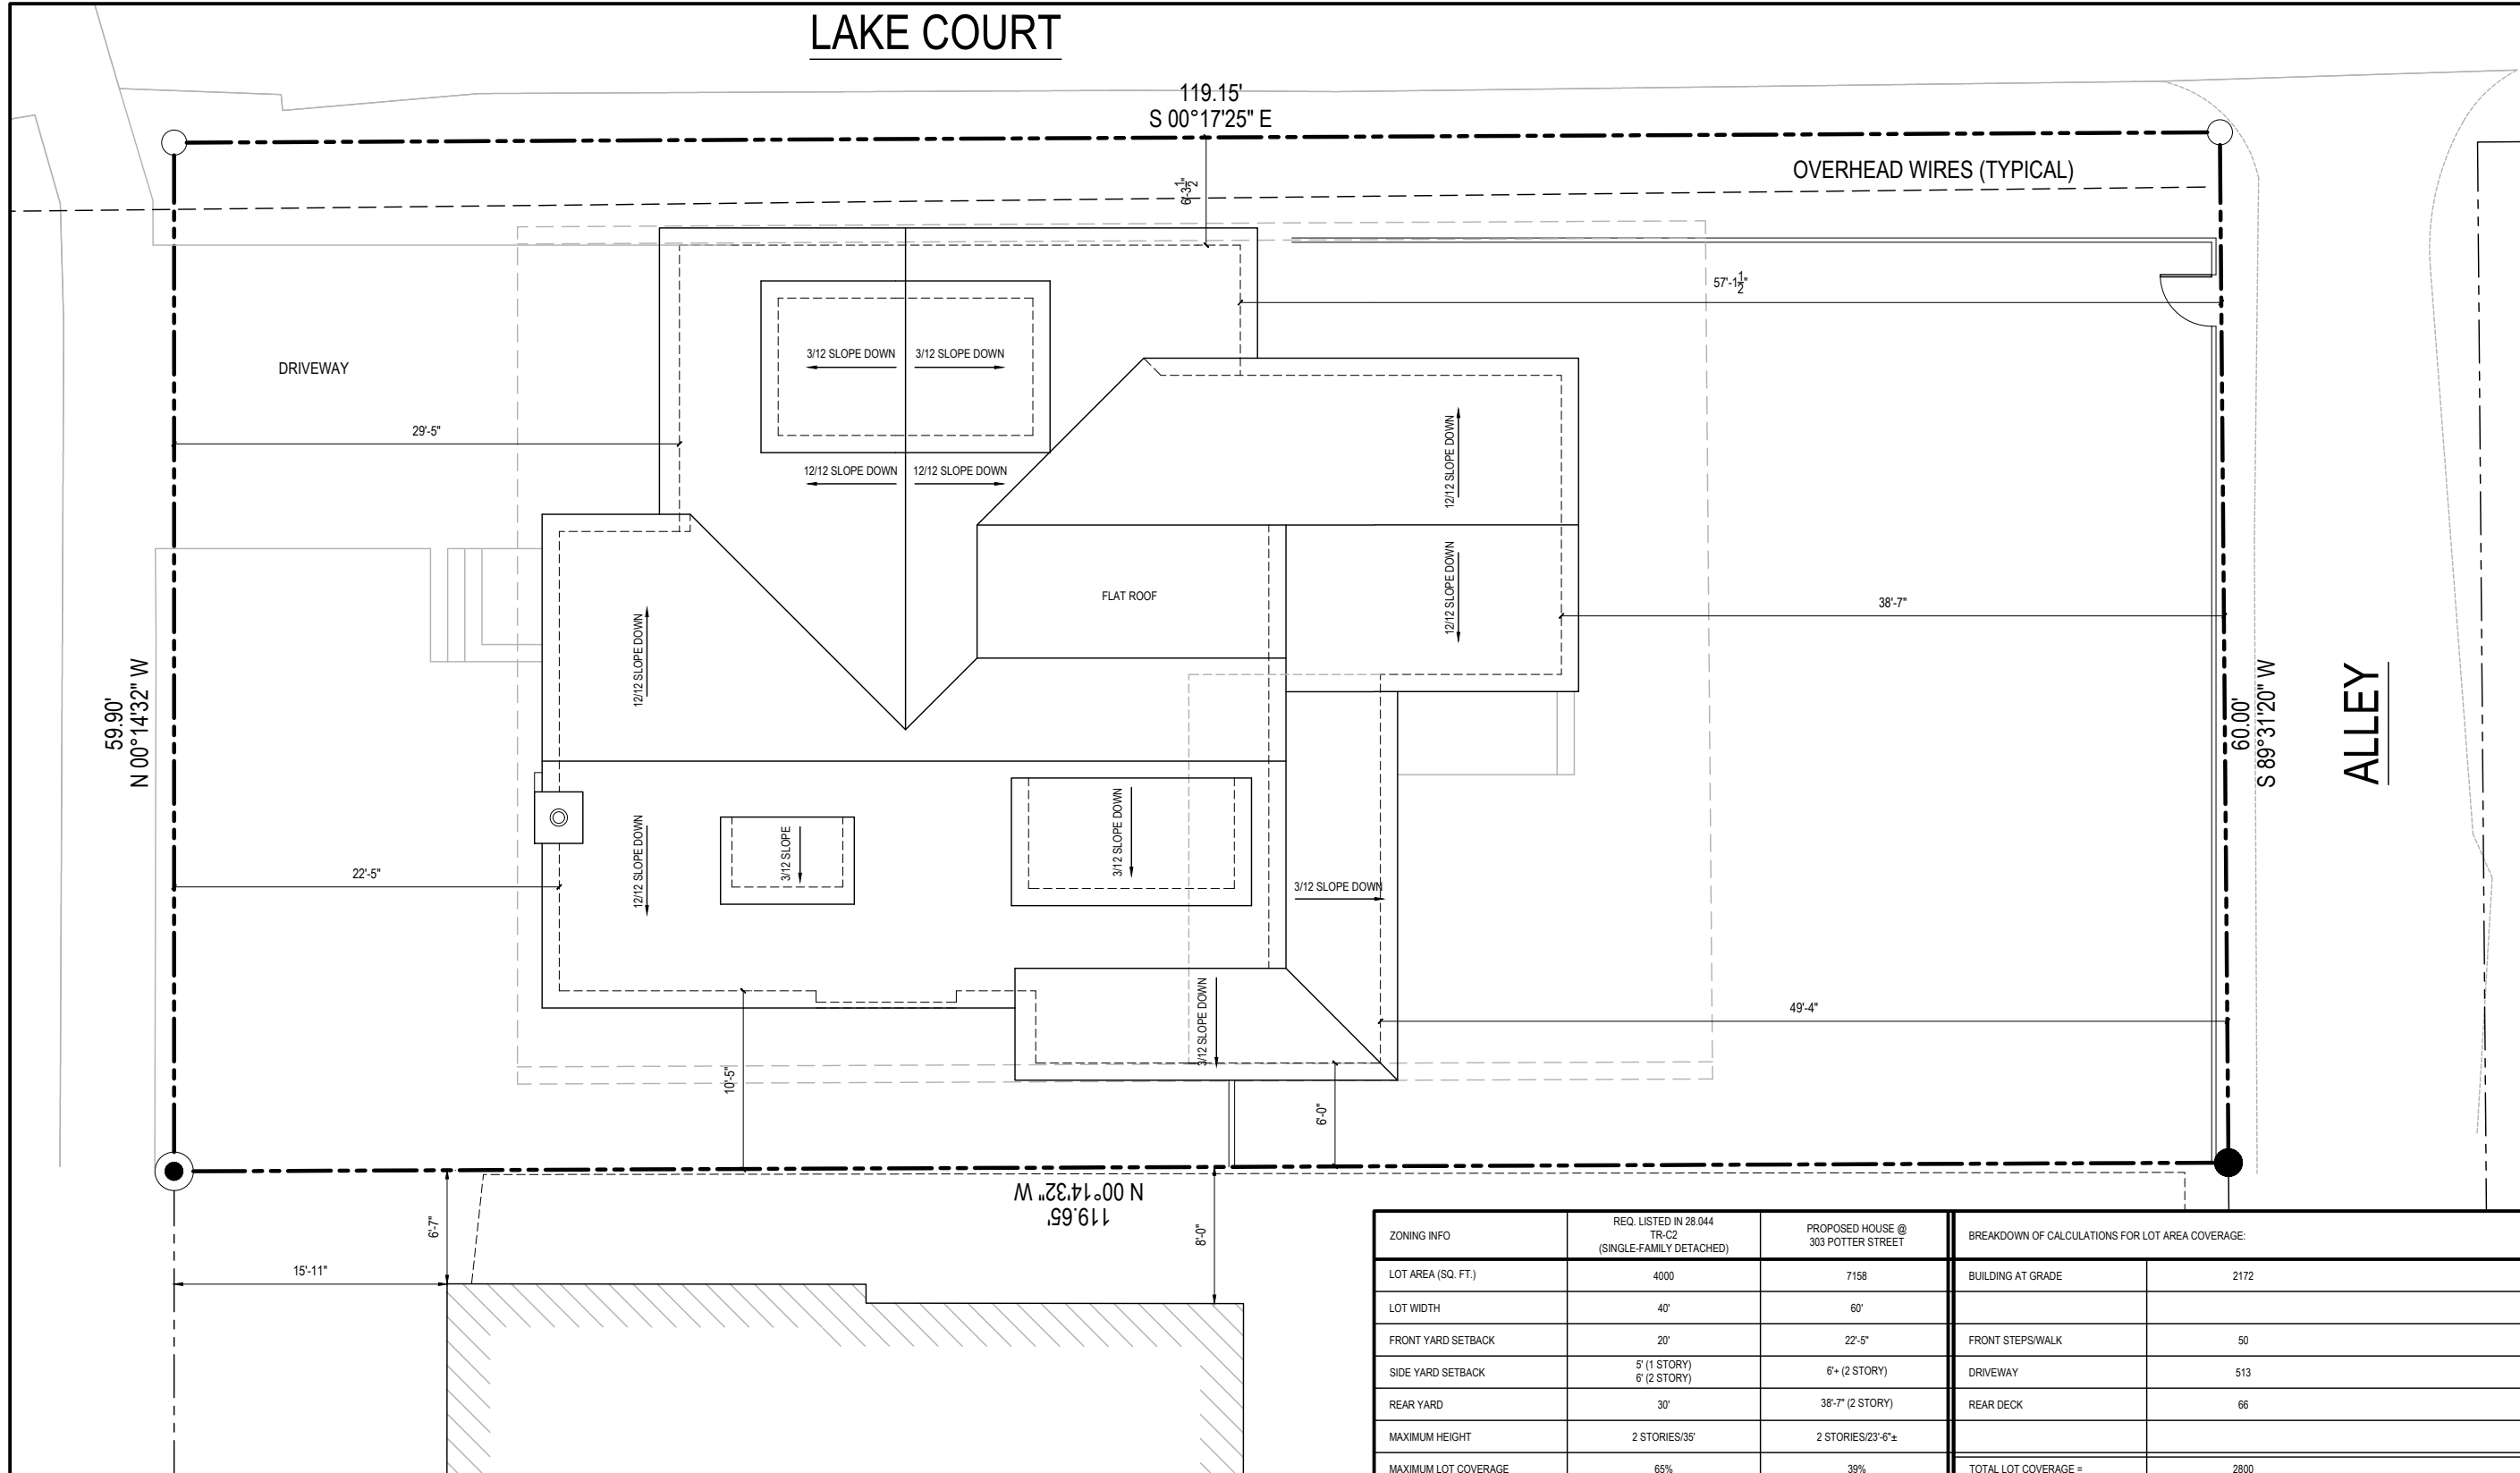

MoTiS
Morrison Tills
Studio

841 W. Lakeside Street Suite A
Madison, WI 53715
608-709-1430
info@motisarch.com

303 POTTER ST.

MADISON, WI 53715

No.	Description	Date
1	DEMO APPLICATION	2/20/19

PROJECT: 1828

DATE: 02/20/19

NEW SITE/ROOF PLAN

A1-0



This document contains information proprietary to Morrison Tills Studio, LLC and is furnished in confidence for the limited purpose of evaluation, bidding or review. This document or its contents may not be used for any other purpose and may not be reproduced or disclosed to others without the prior written consent of Morrison Tills Studio, LLC.

All rights reserved Copyright 2018

ZONING INFO	REQ. LISTED IN 28.044 TR-C2 (SINGLE-FAMILY DETACHED)	PROPOSED HOUSE @ 303 POTTER STREET	BREAKDOWN OF CALCULATIONS FOR LOT AREA COVERAGE:	
LOT AREA (SQ. FT.)	4000	7158	BUILDING AT GRADE	2172
LOT WIDTH	40'	60'	FRONT STEPS/WALK	50
FRONT YARD SETBACK	20'	22'-5"	DRIVEWAY	513
SIDE YARD SETBACK	5' (1 STORY) 6' (2 STORY)	6' (2 STORY)	REAR DECK	66
REAR YARD	30'	38'-7" (2 STORY)	TOTAL LOT COVERAGE =	2800
MAXIMUM HEIGHT	2 STORIES/35'	2 STORIES/23'-6"±	% OF LOT AREA (7158SF) =	39% (2800sf coverage/7158 total lot area)
MAXIMUM LOT COVERAGE	65%	39%		
MAXIMUM BLDG COVERAGE	N/A			
USABLE OPEN SPACE (SQ. FT. PER D.U.)	750	MORE THAN 2400SF		

1 SITE/ROOF

1"=10'

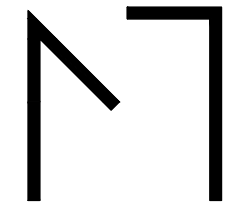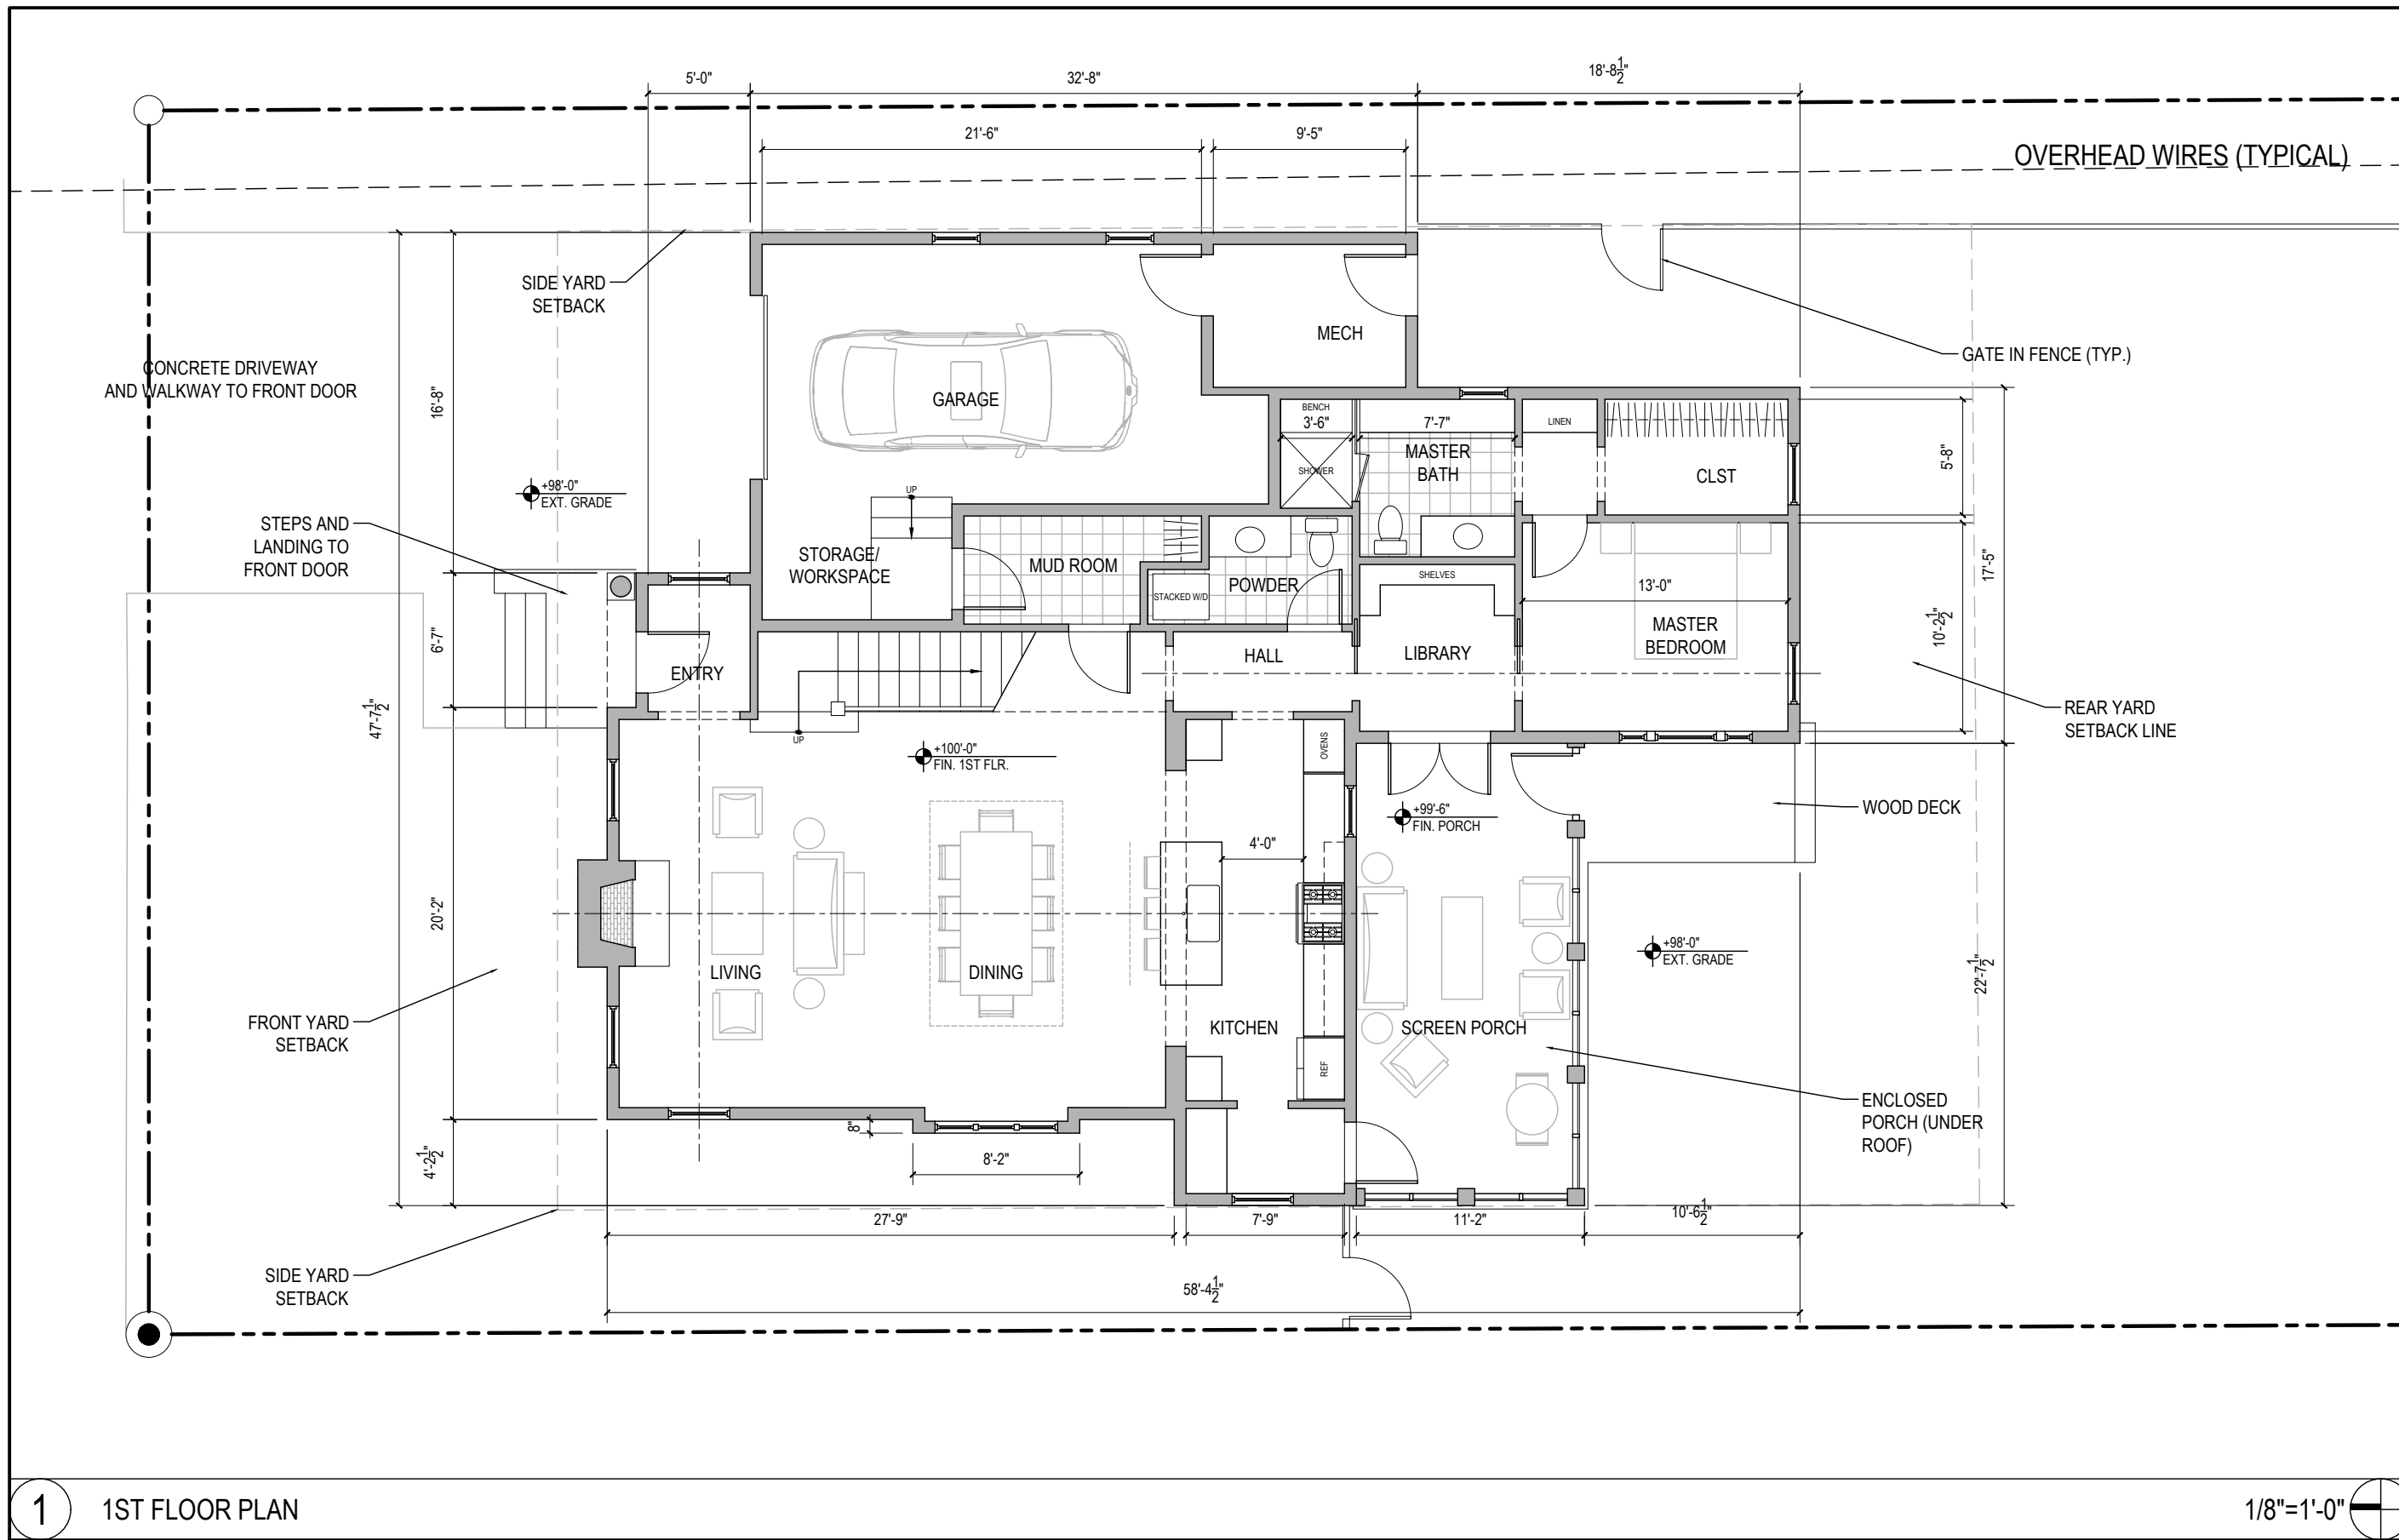

MoTiS
Morrison Tills
Studio

841 W. Lakeside Street Suite A
Madison, WI 53715
608-709-1430
info@motisarch.com

303 POTTER ST.
MADISON, WI 53715

No.	Description	Date
1	DEMO APPLICATION	2/20/19

PROJECT: 1828
DATE: 02/20/19

FIRST FLOOR PLAN



A1-1

This document contains information proprietary to Morrison Tills Studio, LLC and is furnished in confidence for the limited purpose of evaluation, bidding or review. This document or its contents may not be used for any other purpose and may not be reproduced or disclosed to others without the prior written consent of Morrison Tills Studio, LLC.

All rights reserved Copyright 2018

1 1ST FLOOR PLAN

1/8"=1'-0"

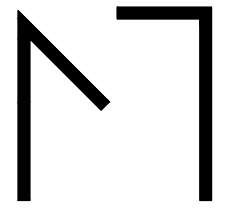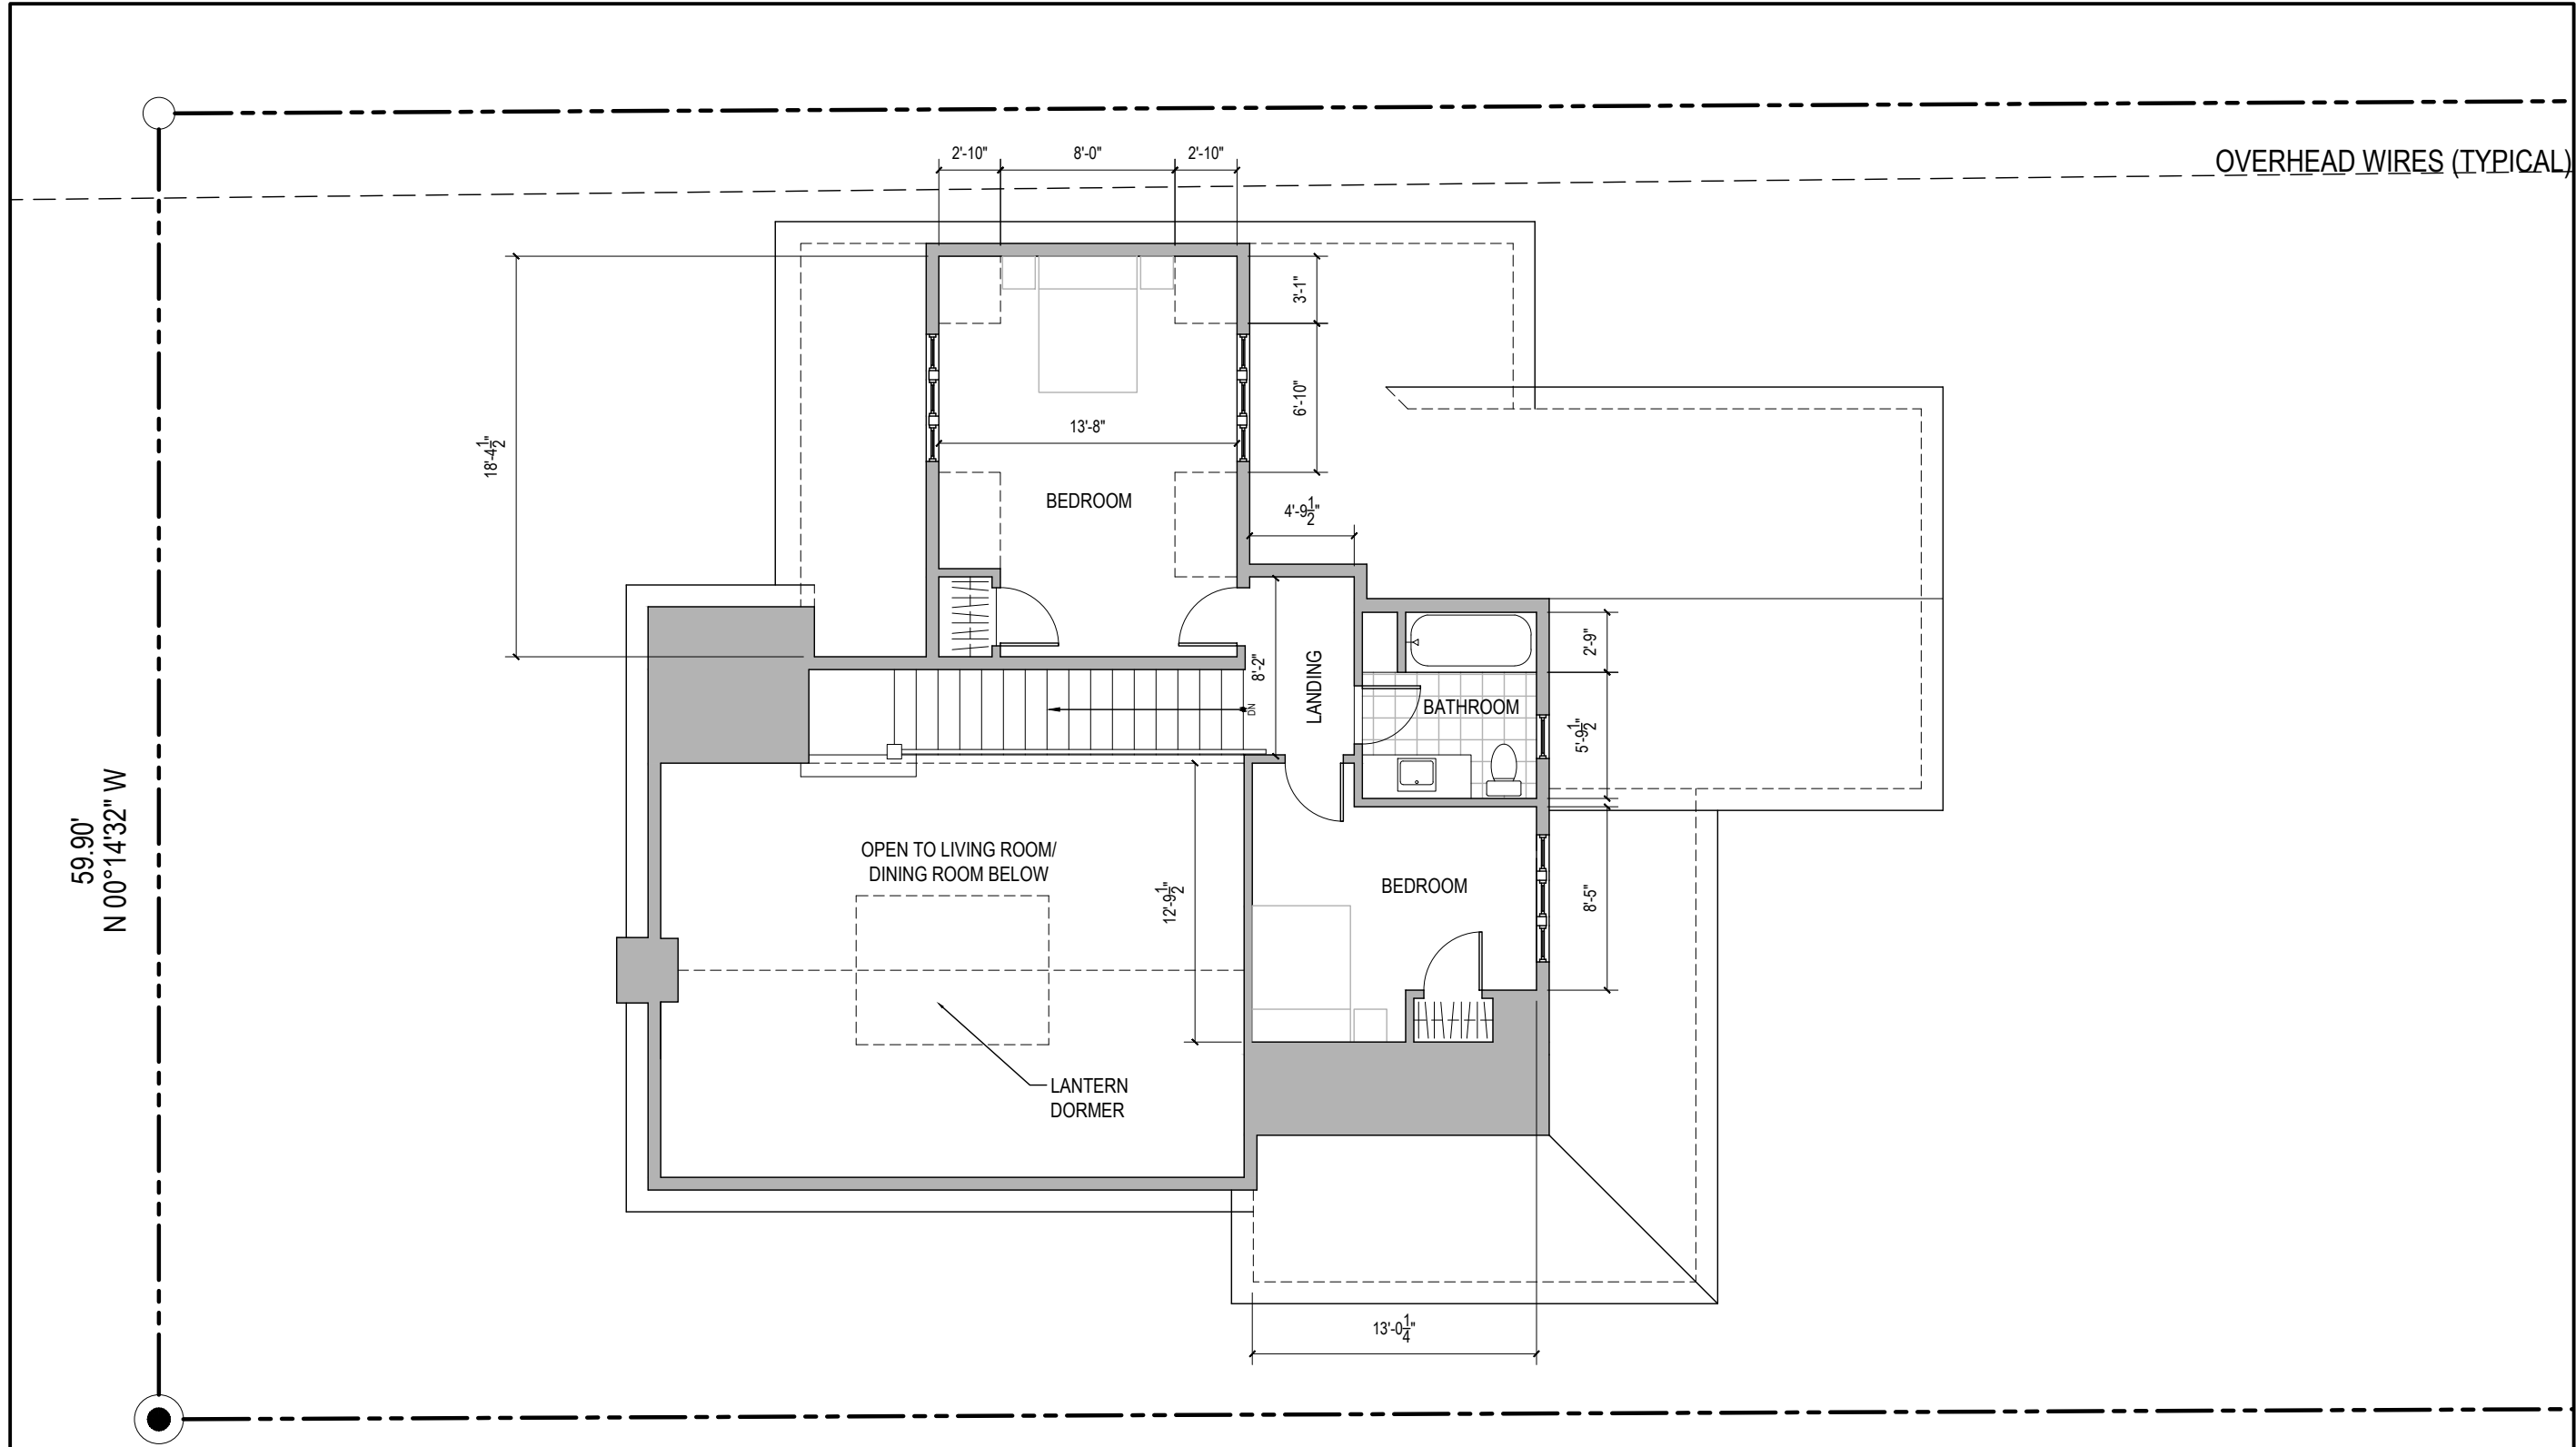

MoTiS
Morrison Tills
Studio

841 W. Lakeside Street Suite A
Madison, WI 53715
608-709-1430
info@motisarch.com

303 POTTER ST.

MADISON, WI 53715

No.	Description	Date
1	DEMO APPLICATION	2/20/19

PROJECT: 1828
DATE: 02/20/19

SECOND FLOOR PLAN


A1-2

This document contains information proprietary to Morrison Tills Studio, LLC and is furnished in confidence for the limited purpose of evaluation, bidding or review. This document or its contents may not be used for any other purpose and may not be reproduced or disclosed to others without the prior written consent of Morrison Tills Studio, LLC.


1 2ND FLOOR PLAN

1/8"=1'-0"


All rights reserved Copyright 2018

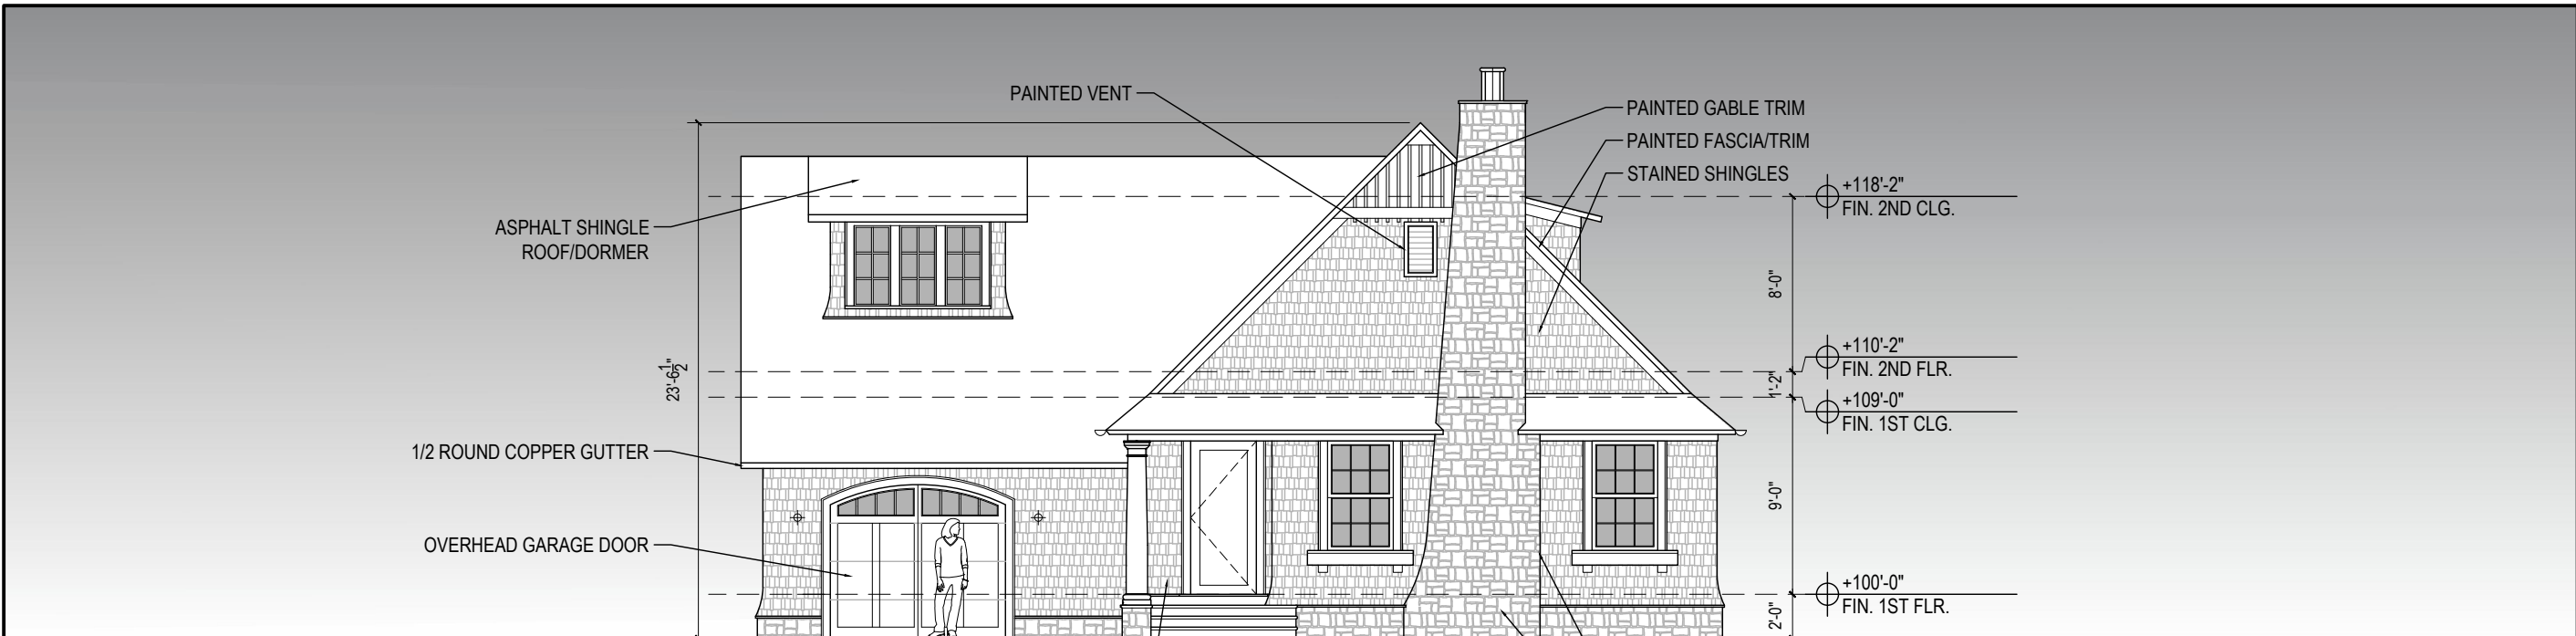

1 NORTH ELEVATION (POTTER STREET) 1/8"=1'-0"

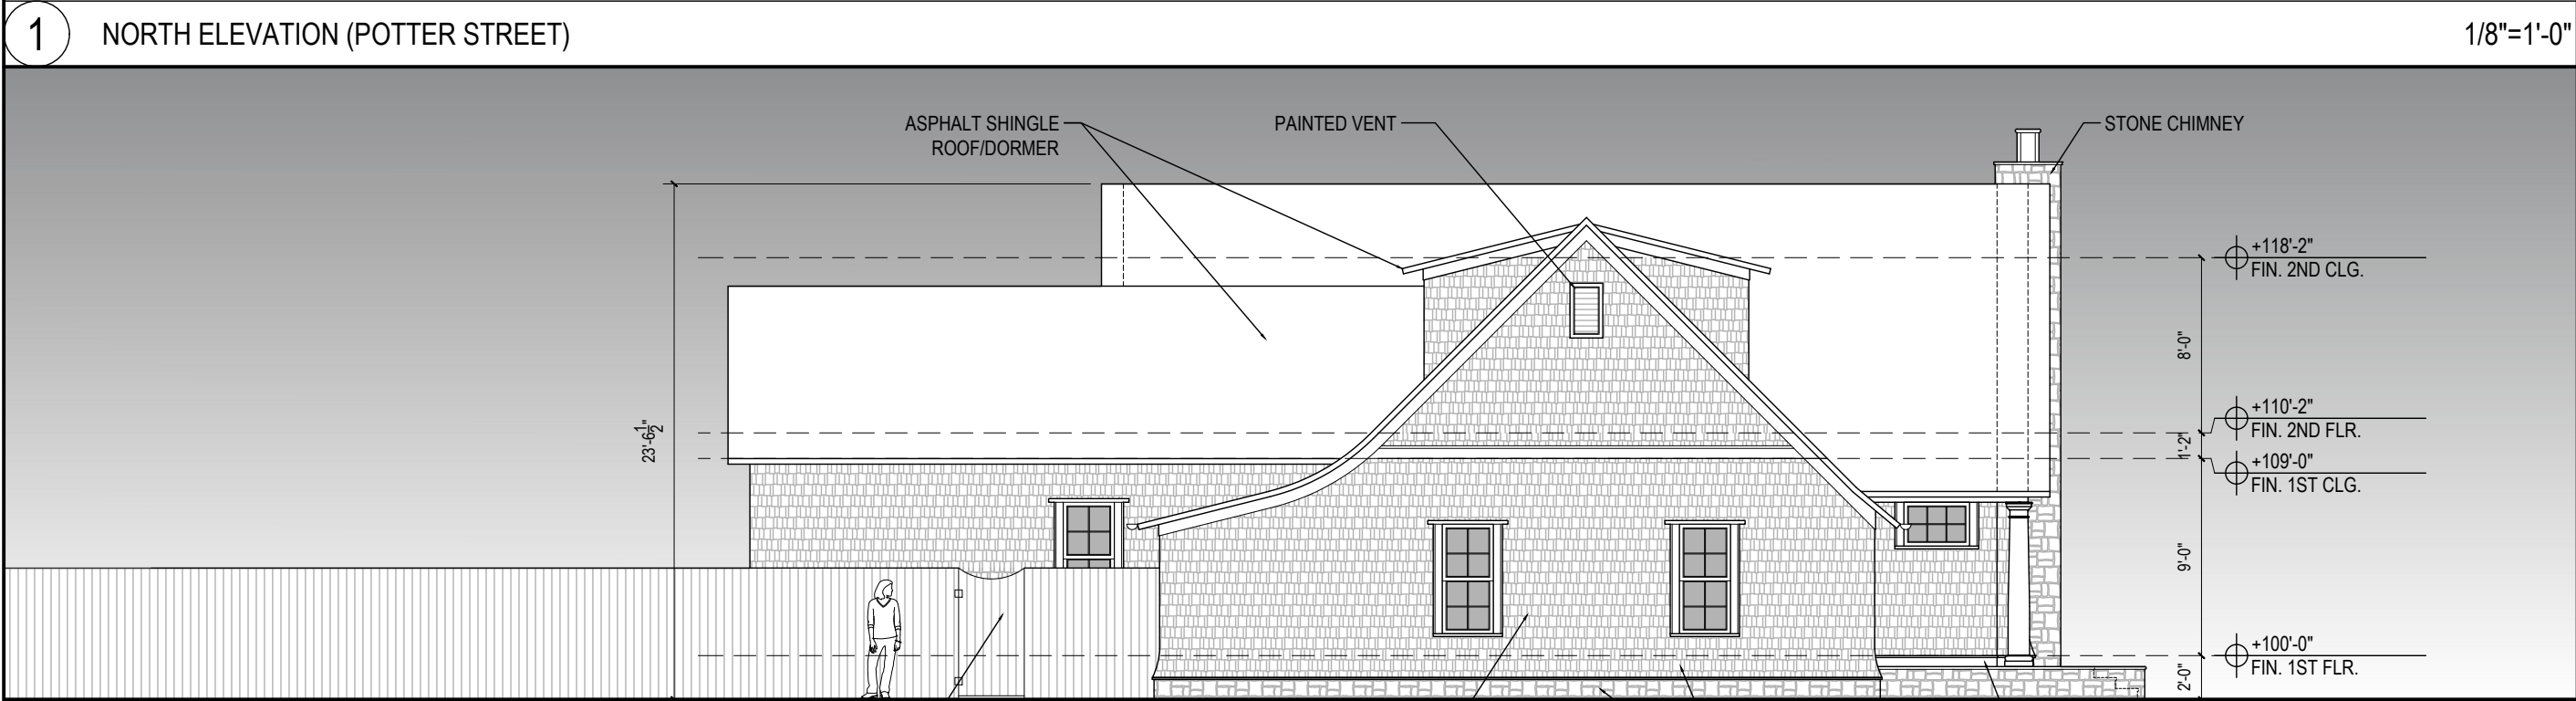

2 EAST ELEVATION (LAKE COURT) 1/8"=1'-0"

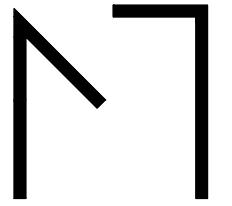

MoTiS
Morrison Tills
Studio

841 W. Lakeside Street Suite A
Madison, WI 53715
608-709-1430
info@motisarch.com

303 POTTER ST.

MADISON, WI 53715

No.	Description	Date
1	DEMO APPLICATION	2/20/19

PROJECT: 1828

DATE: 02/20/19

EXTERIOR ELEVS


A2-1

This document contains information proprietary to Morrison Tills Studio, LLC and is furnished in confidence for the limited purpose of evaluation, bidding or review. This document or its contents may not be used for any other purpose and may not be reproduced or disclosed to others without the prior written consent of Morrison Tills Studio, LLC.


All rights reserved Copyright 2018



1 SOUTH ELEVATION (BACKYARD) 1/8"=1'-0"

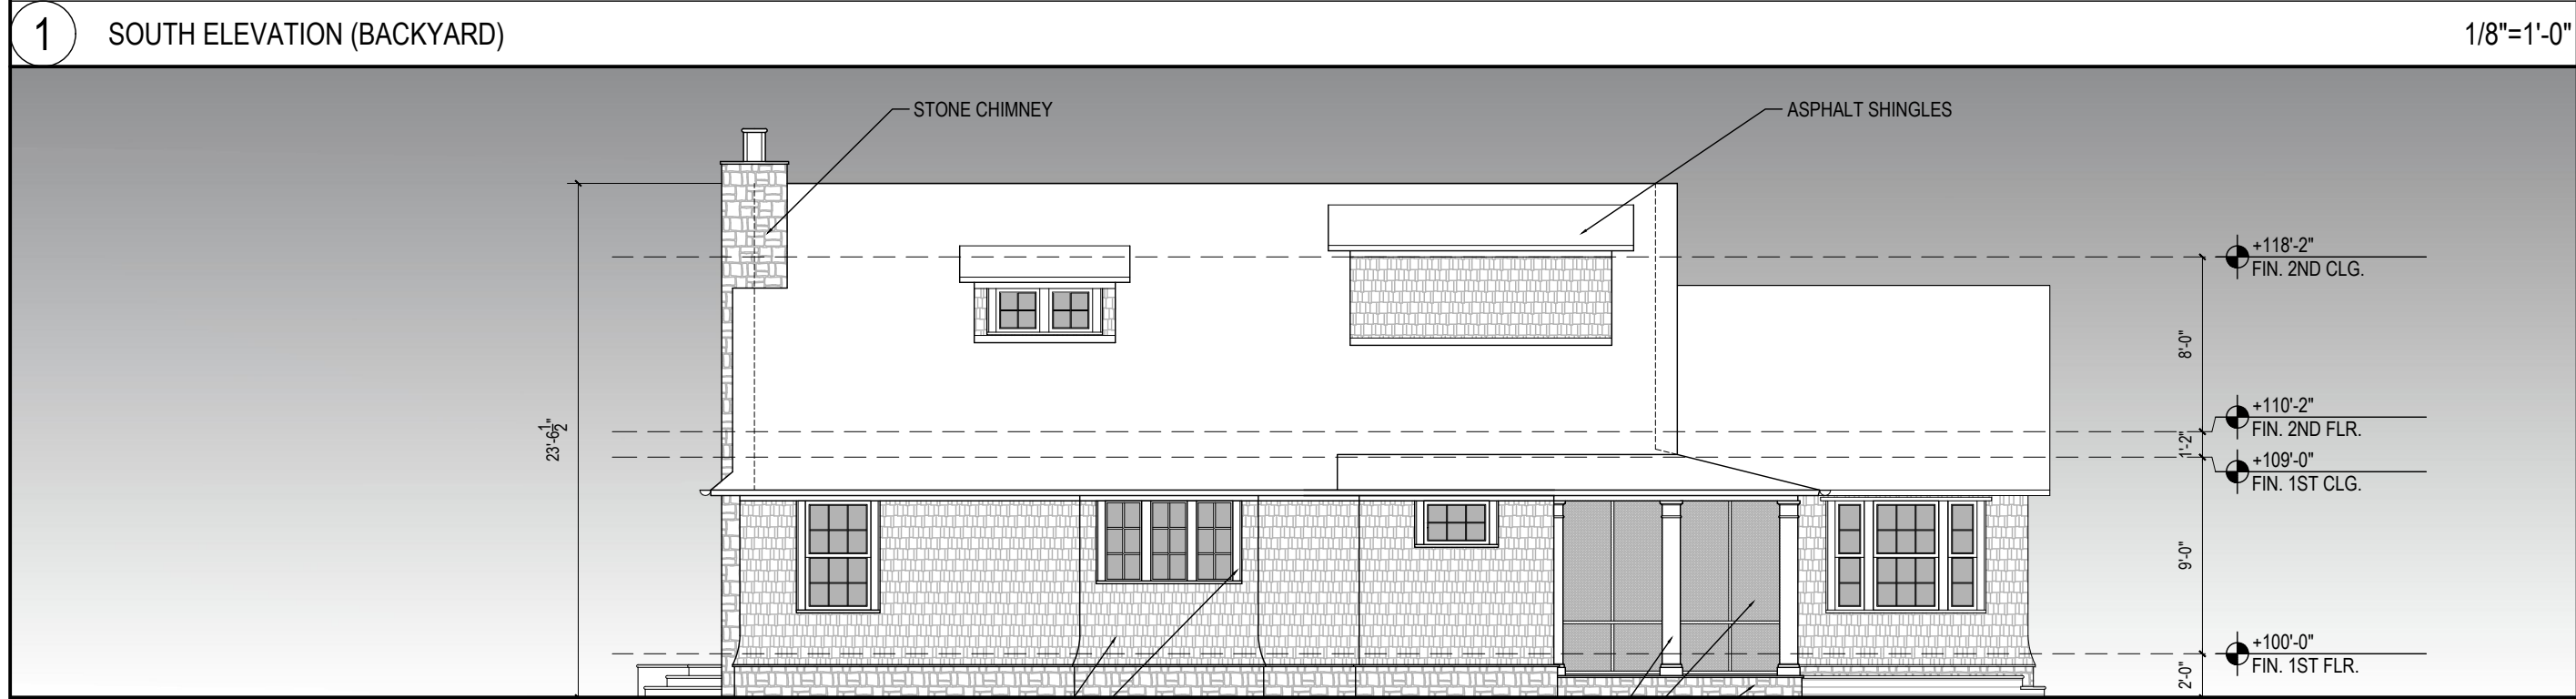

2 WEST ELEVATION (NEIGHBOR) 1/8"=1'-0"

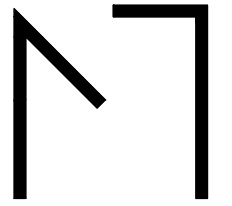

MoTiS
Morrison Tills
Studio

841 W. Lakeside Street Suite A
Madison, WI 53715
608-709-1430
info@motisarch.com

303 POTTER ST.

MADISON, WI 53715

No.	Description	Date
1	DEMO APPLICATION	2/20/19

PROJECT: 1828
DATE: 02/20/19

EXTERIOR ELEVATIONS

A2-2

This document contains information proprietary to Morrison Tills Studio, LLC and is furnished in confidence for the limited purpose of evaluation, bidding or review. This document or its contents may not be used for any other purpose and may not be reproduced or disclosed to others without the prior written consent of Morrison Tills Studio, LLC.

All rights reserved Copyright 2018