

Doc#5298228

TRANSPORTATION PROJECT PLAT NO: 5992-09-81 - 4.04

THAT PART OF LOTS 1 AND 2 OF CSM 12283, VOL. 76, PAGE 99, DOC. NO. 4366425 AND LOTS 1 AND 2 OF CSM 7745, VOL. 40, PAGE 288, DOC. NO. 2660731 IN AND INCLUDING PARTS OF THE SE1/4-SE1/4, THE SW1/4-SE1/4, AND THE NW1/4-SE1/4 OF SECTION 3 ALL LOCATED IN T6N, R8E, IN THE TOWN OF VERONA AND THE CITY OF MADISON, DANE COUNTY, WISCONSIN.

RELOCATION ORDER CTH M - CROSS COUNTRY ROAD - PRAIRIE HILL ROAD, DANE COUNTY, WISCONSIN.

TO PROPERLY ESTABLISH, LAY OUT, WITNESS, ENLARGE, EXTEND, CONSTRUCT, IMPROVE OR MAINTAIN A PORTION OF THE HIGHWAY DESCRIBED ABOVE, THE CITY OF MADISON DEEMS IT NECESSARY TO RELOCATE OR CHANGE SAID HIGHWAY AND ACQUIRE CERTAIN LANDS AND INTERESTS OR RIGHTS IN LANDS FOR THE ABOVE PROJECT.

TO EFFECT THIS CHANGE, PURSUANT TO AUTHORITY GRANTED UNDER SECTION 62.22, WISCONSIN STATUTES, THE CITY OF MADISON HEREBY ORDERS THAT:

- THAT PORTION OF SAID HIGHWAY AS SHOWN ON THIS PLAT IS LAID OUT AND ESTABLISHED TO THE LINES AND WIDTHS AS SO SHOWN FOR THE RELOCATION OF THE HIGHWAY.
- THAT THE CITY OF MADISON DEEMS IT NECESSARY TO RELOCATE OR CHANGE SAID HIGHWAY AND ACQUIRE CERTAIN LANDS AND INTERESTS OR RIGHTS IN LANDS FOR THE ABOVE PROJECT.

EXISTING HIGHWAY RIGHT-OF-WAY FOR CTH M ESTABLISHED FROM PREVIOUS PROJECT 1204, CSM #1745, PLAT OF SURVEY #4736, PLAT OF SURVEY #1560.

EXISTING HIGHWAY RIGHT-OF-WAY FOR CTH PD ESTABLISHED FROM PREVIOUS PROJECT 1204, CSM #12283 AND PLAT OF SURVEY #M467-L.

EXISTING HIGHWAY RIGHT-OF-WAY FOR RAYMOND ROAD ESTABLISHED FROM PREVIOUS PROJECT 1204, CSM #1745, CSM #12283, PLAT OF SURVEY #4736, PLAT OF SURVEY #1560.

EXISTING HIGHWAY RIGHT-OF-WAY FOR MERITER WAY ESTABLISHED CSM #12283.

EXISTING HIGHWAY RIGHT-OF-WAY FOR CTH M AND CTH PD ESTABLISHED FROM CHAPTER 79 DANE COUNTY ORDINANCE.

POSITIONS SHOWN ON THIS PLAT ARE WISCONSIN COORDINATE (2007) IN US SURVEY FEET. VALUES SHOWN ARE GRID COORDINATES. GRID BEARINGS, AND GRID DISTANCES. GRID DISTANCES MAY BE USED AS GROUND DISTANCES.

FOR ADDITIONAL INFORMATION REFER TO THE TITLE SHEET OF TRANSPORTATION PROJECT PLAT #5992-09-81 - 4.08, RECORDED AS SHEET 2 OF 2 OF DOCUMENT #5217302.

UTILITY SCHEDULE & INTEREST AFFECTED

UTILITY SCHEDULE & INTEREST AFFECTED

EXHIBIT C

4

4

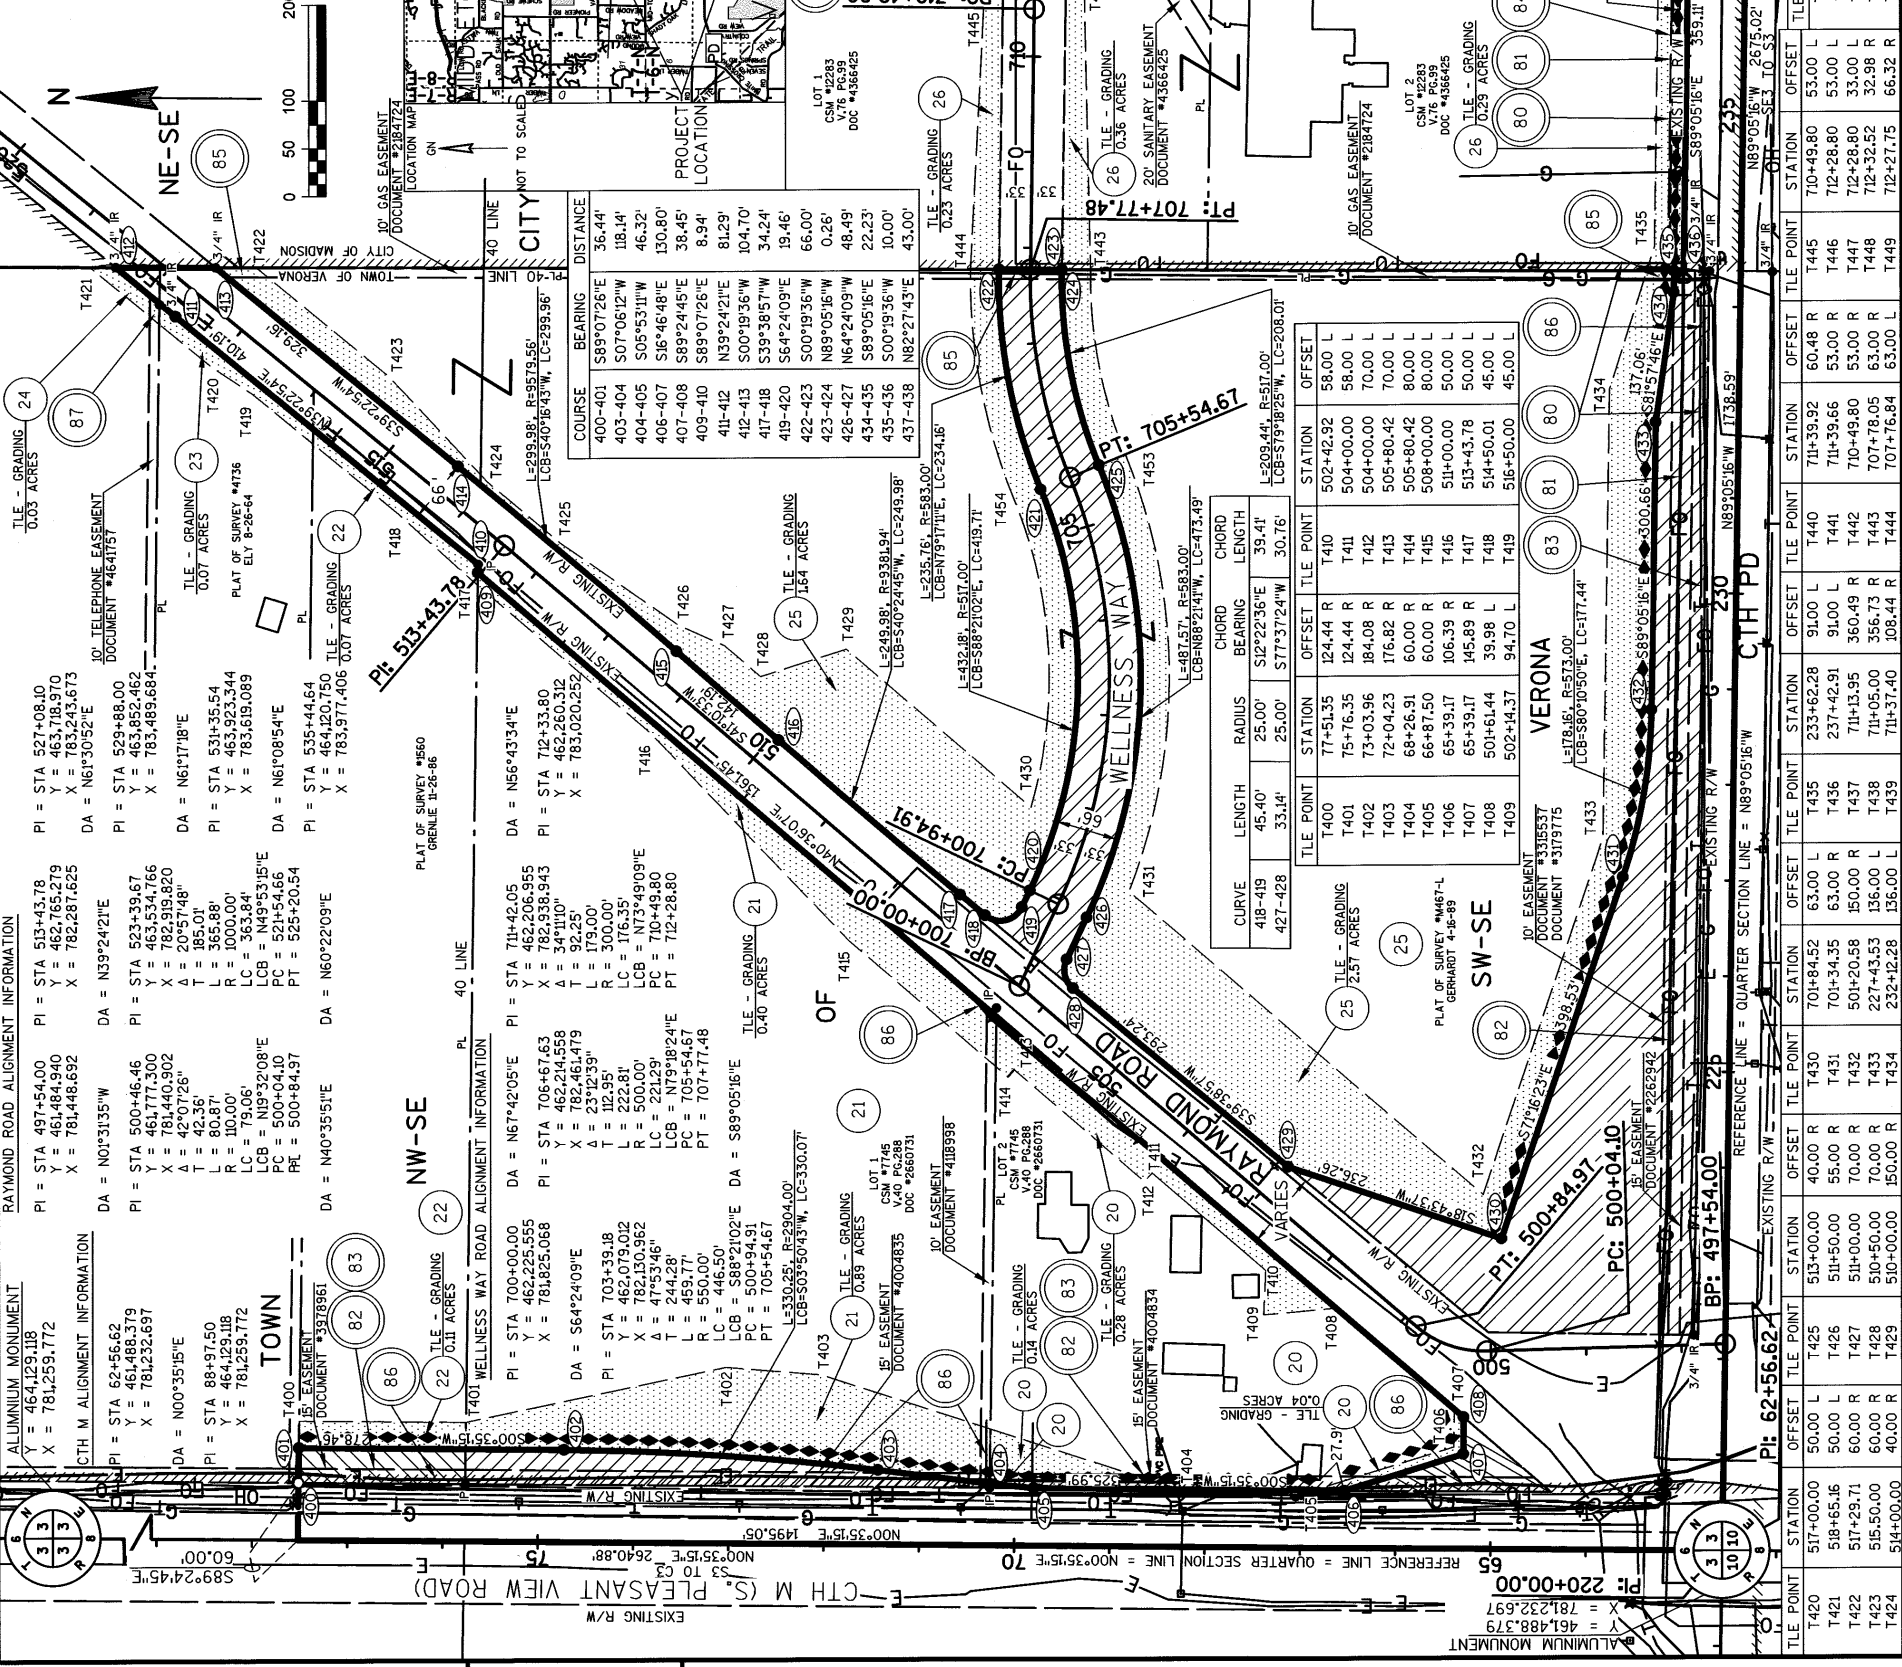

OWNERS NAMES ARE SHOWN FOR REFERENCE PURPOSES ONLY AND ARE SUBJECT TO CHANGE PRIOR TO THE TRANSFER OF LAND INTERESTS TO THE CITY OF MADISON.

PARCEL NUMBER	OWNER(S)	INTEREST REQUIRED	R/W ACRES REQUIRED	TLE ACRES
20	MARIE H. BIGLEY	FEE/TLE	0.14	0.46
21	JASON M. LEO F. AND CONNIE J. ELLEFSON	FEE/TLE	0.35	1.29
22	ROBERT CAPE & AMY W. ARMSTRONG	FEE/TLE	0.15	0.32
23	KENTON P. GROSSE	TLE	0.00	0.06
24	DANE COUNTY	TLE	0.00	0.02
25	ASAF A. & NILOFER QURESHI	FEE/TLE	3.90	4.21
26	MERITER HOSPITAL INC	TLE	0.00	1.05

TRANSPORTATION - MUNICIPAL DEVELOPMENT - ENVIRONMENTAL 2901 International Lane Madison, WI 53704 608-242-7179 1-800-446-0679 Fax: 608-242-5684 Web Address: www.msa-ps.com

APPROVED FOR THE CITY OF MADISON
RELOCATION ORDER APPROVED BY THE COMMON COUNCIL
DATE: 1-10-2017
CITY CLERK
RELOCATION ORDER APPROVED BY THE PLANNING COMMISSION
DATE: 1-10-17
EXECUTIVE SECRETARY
RELOCATION ORDER APPROVED BY THE BOARD OF PUBLIC WORKS
DATE: 1/10/17
EXECUTIVE SECRETARY

SIGNATURE: *Bradley L. Tisdale*
PRINT NAME: BRADLEY L. TISDALE
REGISTRATION NUMBER: S-2824
DATE: 01/09/17

FILE NAME: P:\3705\373\00373030\CADD\CD\5992-09-81-4.04-CTH M.DWG
APPRAISAL PLAT DATE: 01/09/2017
PLOT NAME: : 1/9/2017 7:33 AM
PLOT DATE: 1/9/2017 7:33 AM
PLOT NAME: : BRAD TISDALE
PLOT SCALE: : *****
5992-09-81 4.04