


FILE: P:\08556.000\CAD\C\Sheet\15035-00-CS100.dwg USER: mowek DATE: May, 16 2019 TIME: 03:49 pm

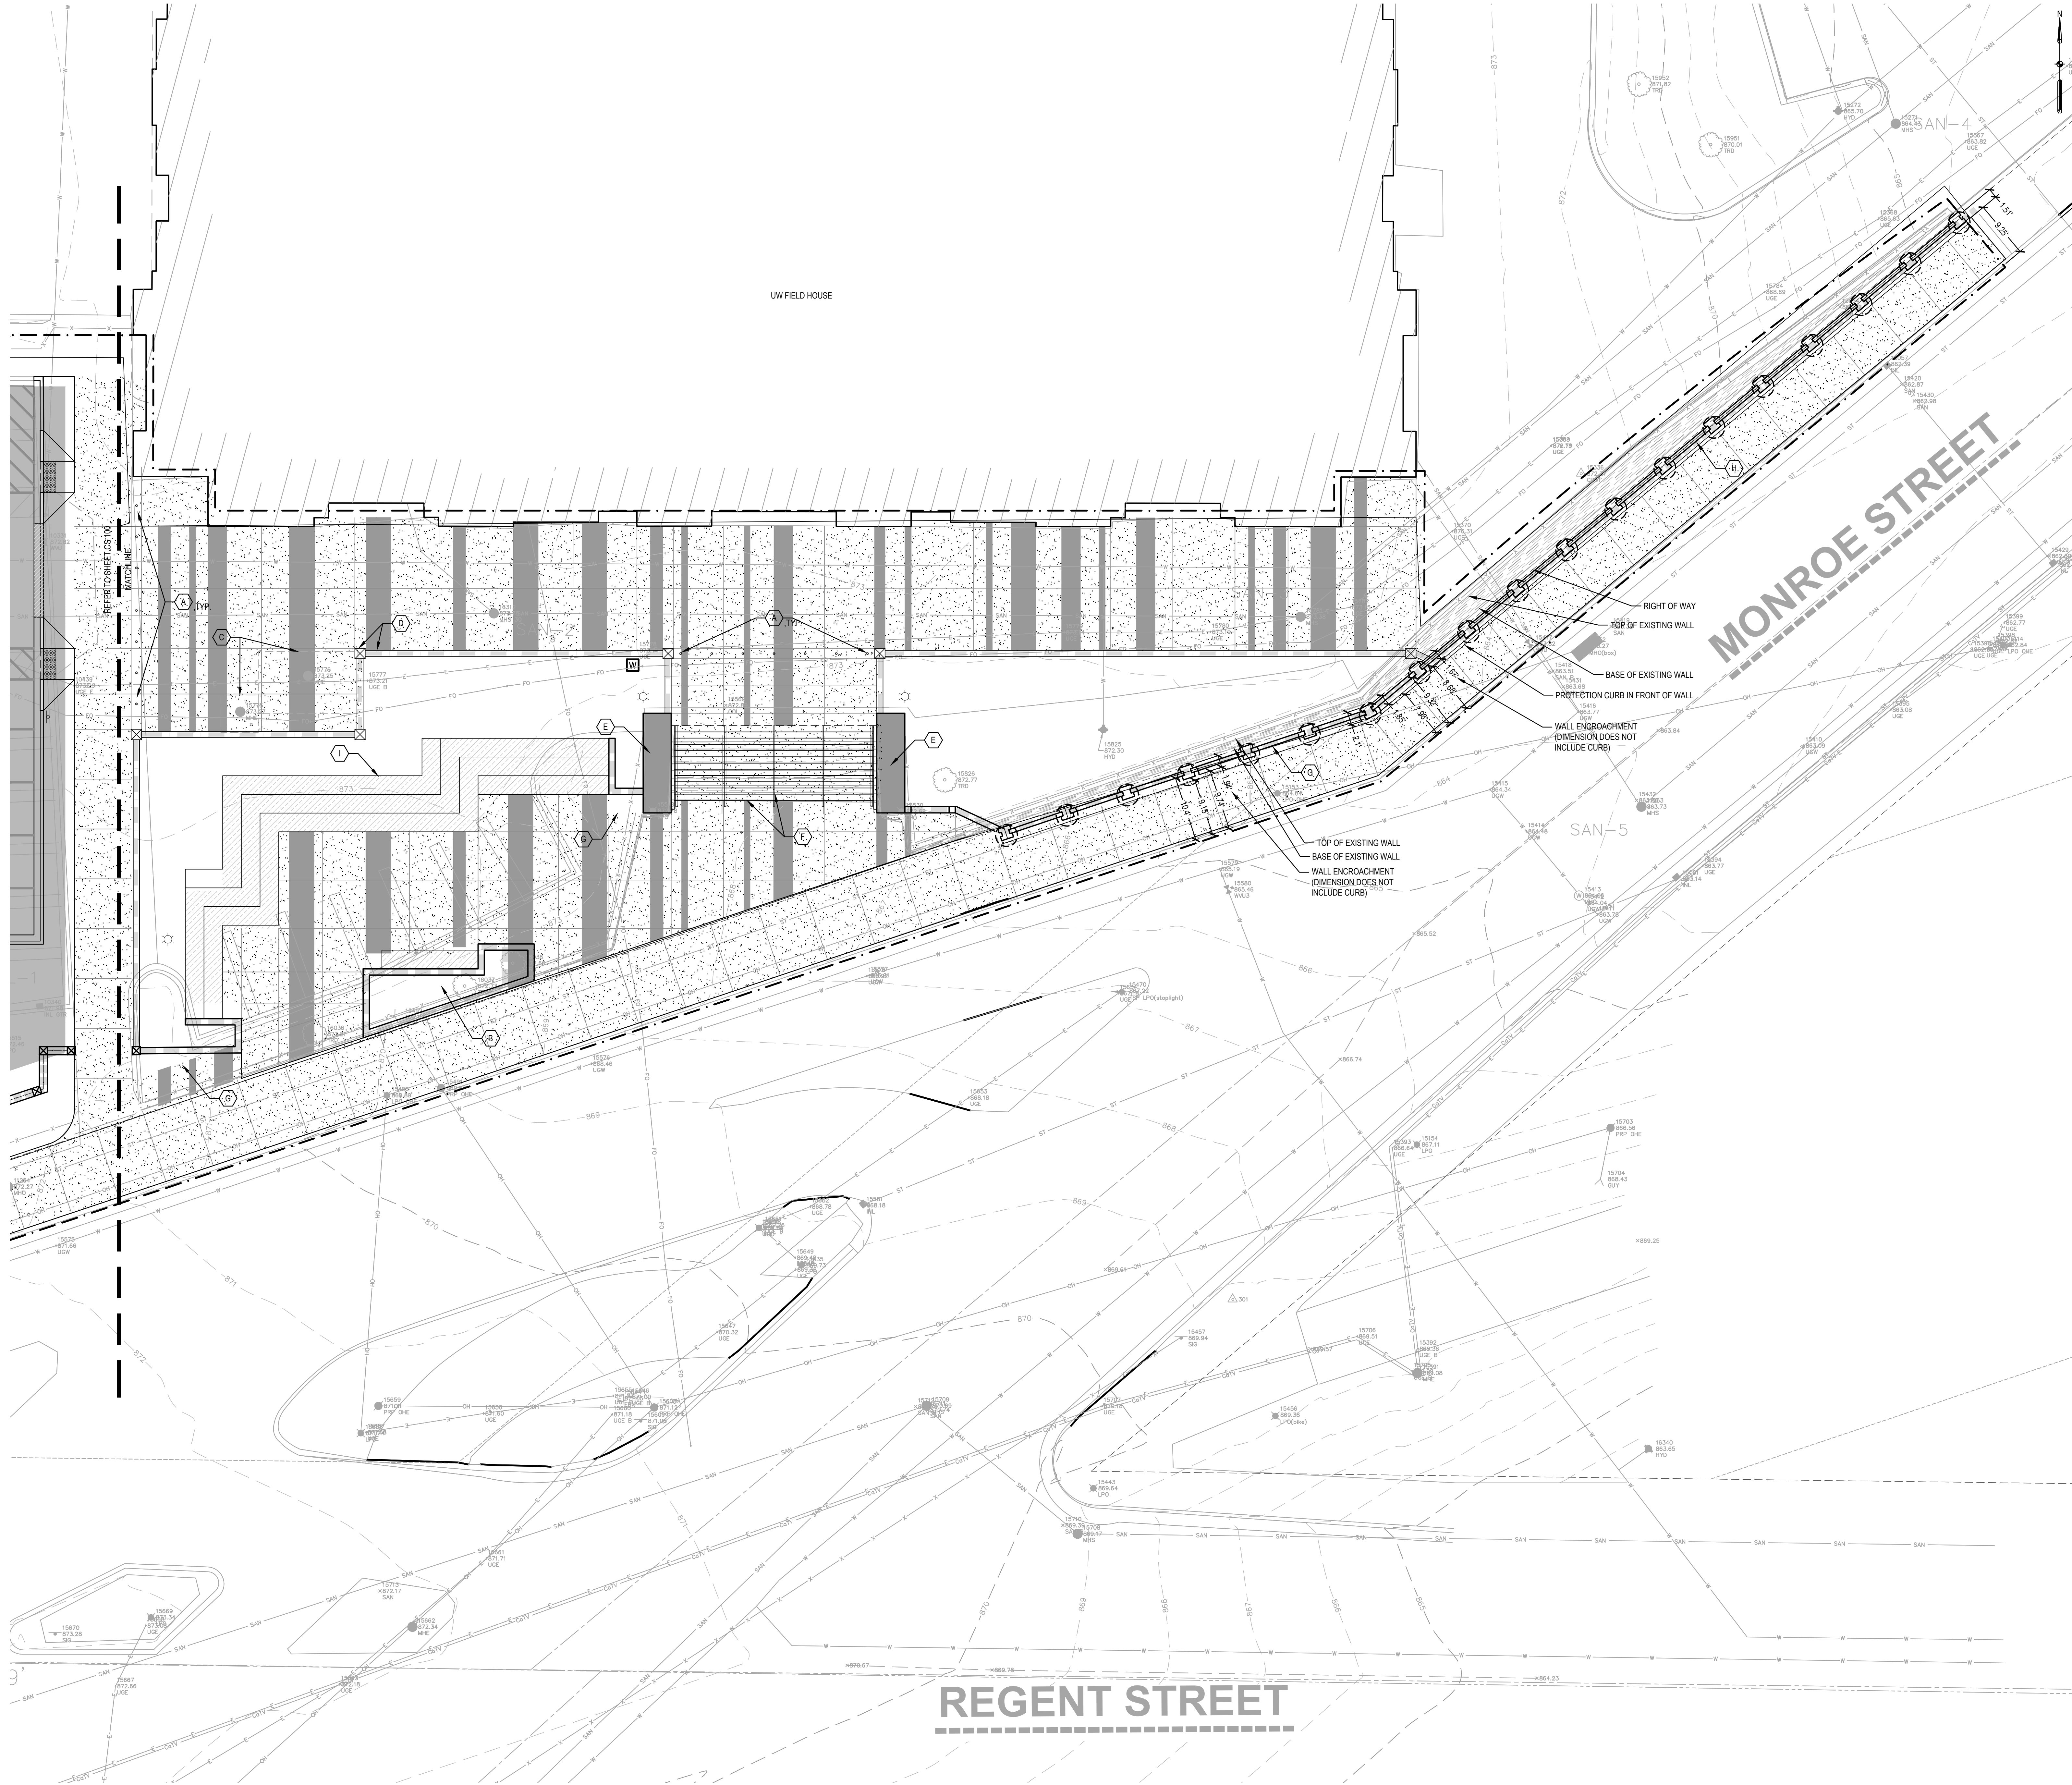

# SHEET NOTES

1. ADD SHEET NOTES THAT SPECIFICALLY APPLY TO THIS DRAWING SERIES. DO NOT DUPLICATE NOTES THAT ARE INCLUDED ON THE SERIES ABBREVIATIONS, SYMBOLS, NOTES, AND SCHEDULES SHEET.
2. SHEET NOTES ARE IDENTIFIED NUMERICALLY.
3. LENGTHEN THE HEIGHT OF THIS SECTION AS NEEDED TO FIT NOTES.
4. DELETE SECTION IF NO SHEET NOTES ARE PROVIDED.

# KEYED NOTES

- A REMOVABLE BOLLARD
- B BRICK VENEER PLANTER WITH WOOD TOP SEATING
- C PRESERVE EXISTING MANHOLES AND SURROUNDING CONCRETE PAD
- D MONUMENTAL CURB WITH PIER
- E STONE CHEEK WALL WITH CAP
- F CONCRETE STAIRS WITH HANDRAILS
- G SINGLE SIDED BRICK VENEER WALL
- H DOUBLE SIDED BRICK VENEER WALL WITH GUARDRAIL
- I WOOD TOP TERRACE SEATING WALL

# LEGEND

- LIMIT OF WORK
- ASPHALT PAVEMENT
- STANDARD CONCRETE PAVEMENT
- EXPOSED AGGREGATE CONCRETE PAVEMENT
- STANDARD CURB AND GUTTER
- ROLLED CURB AND GUTTER
- CURB TRANSITION
- CURB RAMP
- CONTROL JOINT
- ISOLATION (EXPANSION) JOINT
- REINSTALL HISTORICAL STONE WALL
- MONUMENTAL CURB WITH PIERS
- SINGLE SIDED BRICK VENEER WALL
- DOUBLE SIDED BRICK VENEER WALL
- HANDICAPPED PARKING SIGN
- HANDRAIL
- FENCE / GUARDRAIL
- WOOD TOP SEATING TERRACE
- DETECTABLE WARNING STRIP
- LIGHT POLE
- SIGN UPLIGHT
- GROUND HYDRANT WATER CONN.

BERNERS  
SCHÖBER  
architecture engineering interiors

Consultant:

SMITHGROUP

44 EAST MIFFLIN STREET  
SUITE 500  
MADISON, WI 53703  
608.251.1177  
www.smithgroupjr.com

State of Wisconsin  
Department of Administration  
Division of State Facilities



University Of Wisconsin

FIELD HOUSE PLAZA REDEVELOPMENT

1440 MONROE ST.  
MADISON, WI 53711

University of Wisconsin - Madison  
Madison, Wisconsin

SITE LAYOUT

Revisions:			
No.	Date	By:	Description
1.	03/08/19	PR	
2.	05/16/19	CITY BOARD OF PUBLIC WORKS	

Graphic Scale	0 5 10 20 30'
DFDM Number	18E1C
Set Type	PR
Date Issued	03/08/2019
Sheet Number	CS 101



Know what's below.  
Call before you dig.