



# EXHIBIT B

LOCATED IN THE SE 1/4 OF THE SE 1/4,  
SECTION 2, TOWNSHIP 6 NORTH, RANGE 8 EAST,  
CITY OF MADISON, DANE COUNTY, WISCONSIN.

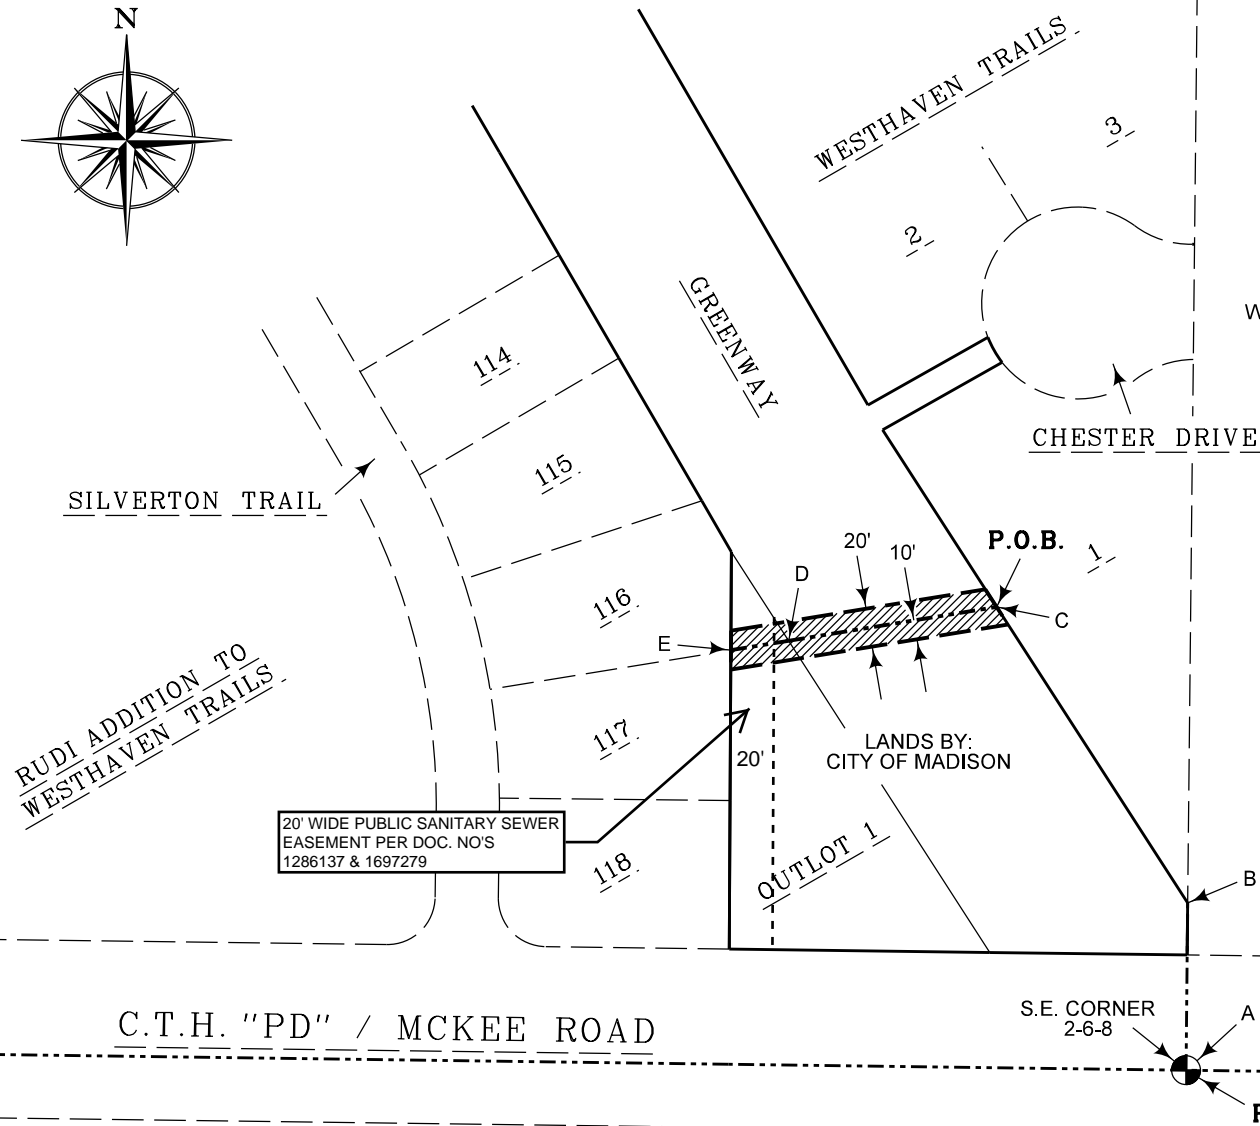

## LEGEND

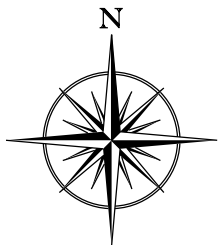

EASEMENT AREA



SECTION CORNER MONUMENT

BEARINGS REFERENCED TO  
WISCONSIN STATE PLANE COORDINATE SYSTEM  
SOUTH ZONE, "WESTHAVEN TRAILS PLAT"

## LINE TABLE

### UTILITY EASEMENT

	P.O.C.	
A - B =	N00°35'42"E	87.14'
B - C =	N32°50'00"W	183.64'
	P.O.B.	
C - D =	S80°44'00"W	109.78'
D - E =	S80°44'00"W	30.50'

C.T.H. "PD" / MCKEE ROAD


S.E. CORNER  
2-6-8

P.O.C.



This drawing shall be used solely for easement description purposes and thus may only be relied upon for such purpose.

If this bar does not measure 1" then drawing is not to scale.

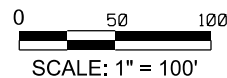

## UNDERGROUND UTILITY EASEMENT

CITY OF MADISON

Drawn: TTB Date: 2/8/2019

Scale: 1" = 100' SHEET 1 OF 1