

PARCEL LINE AND CURVE TABLES


CURVE TABLE						
CURVE	LENGTH	RADIUS	DELTA	CHORD	CHORD BEARING	TAN. BEARING IN TAN. BEARING OUT
C1	85.16'	128.00'	38°07'14"	83.60'	S 23°13'41" W	S 42°17'18" W S 04°10'04" W
C2	217.56'	959.60'	12°59'24"	217.09'	N 54°27'19" E	N 47°57'37" E N 60°57'01" E
()	960.6' PER WARRANTY DEED DOCUMENT No. 5087340					
()	959.60' RADIUS PER TRANSPORTATION PROJECT PLAT NO: 5992-05-74-4.02					

LINE TABLE		
LINE	BEARING	DISTANCE
L-1	S 04°00'58" E	1479.94'
L-2	S 29°03'31" E	231.87'
()	S 29°25'31" E	
L-3	S 01°36'33" W	223.88'
()	S 01°13'53" W	
L-4	N 82°40'04" W	228.92'
L-5	N 80°21'54" W	106.86'
L-6	S 01°57'19" W	54.00'
L-7	S 02°15'47" W	14.97'
L-8	N 88°08'26" W	230.87'
()	N 89°45' W	231'

LINE TABLE		
LINE	BEARING	DISTANCE
L-9	N 03°08'46" E	54.75'
L-10	N 49°17'33" W	152.24'
L-11	N 60°58'41" E	87.04'
L-12	S 60°58'41" W	236.54'
L-13	N 60°58'41" E	165.86'
L-14	N 28°23'57" W	150.06'
L-15	N 61°35'18" E	162.54'
L-16	N 65°58'27" E	73.59'
L-17	S 28°38'47" E	141.91'

KEYNOTES

- A "NO PARKING THIS SIDE" SIGN
- B "SPEED CONTROL BUMP" SIGN
- C STOP SIGN
- D FIRE HYDRANT

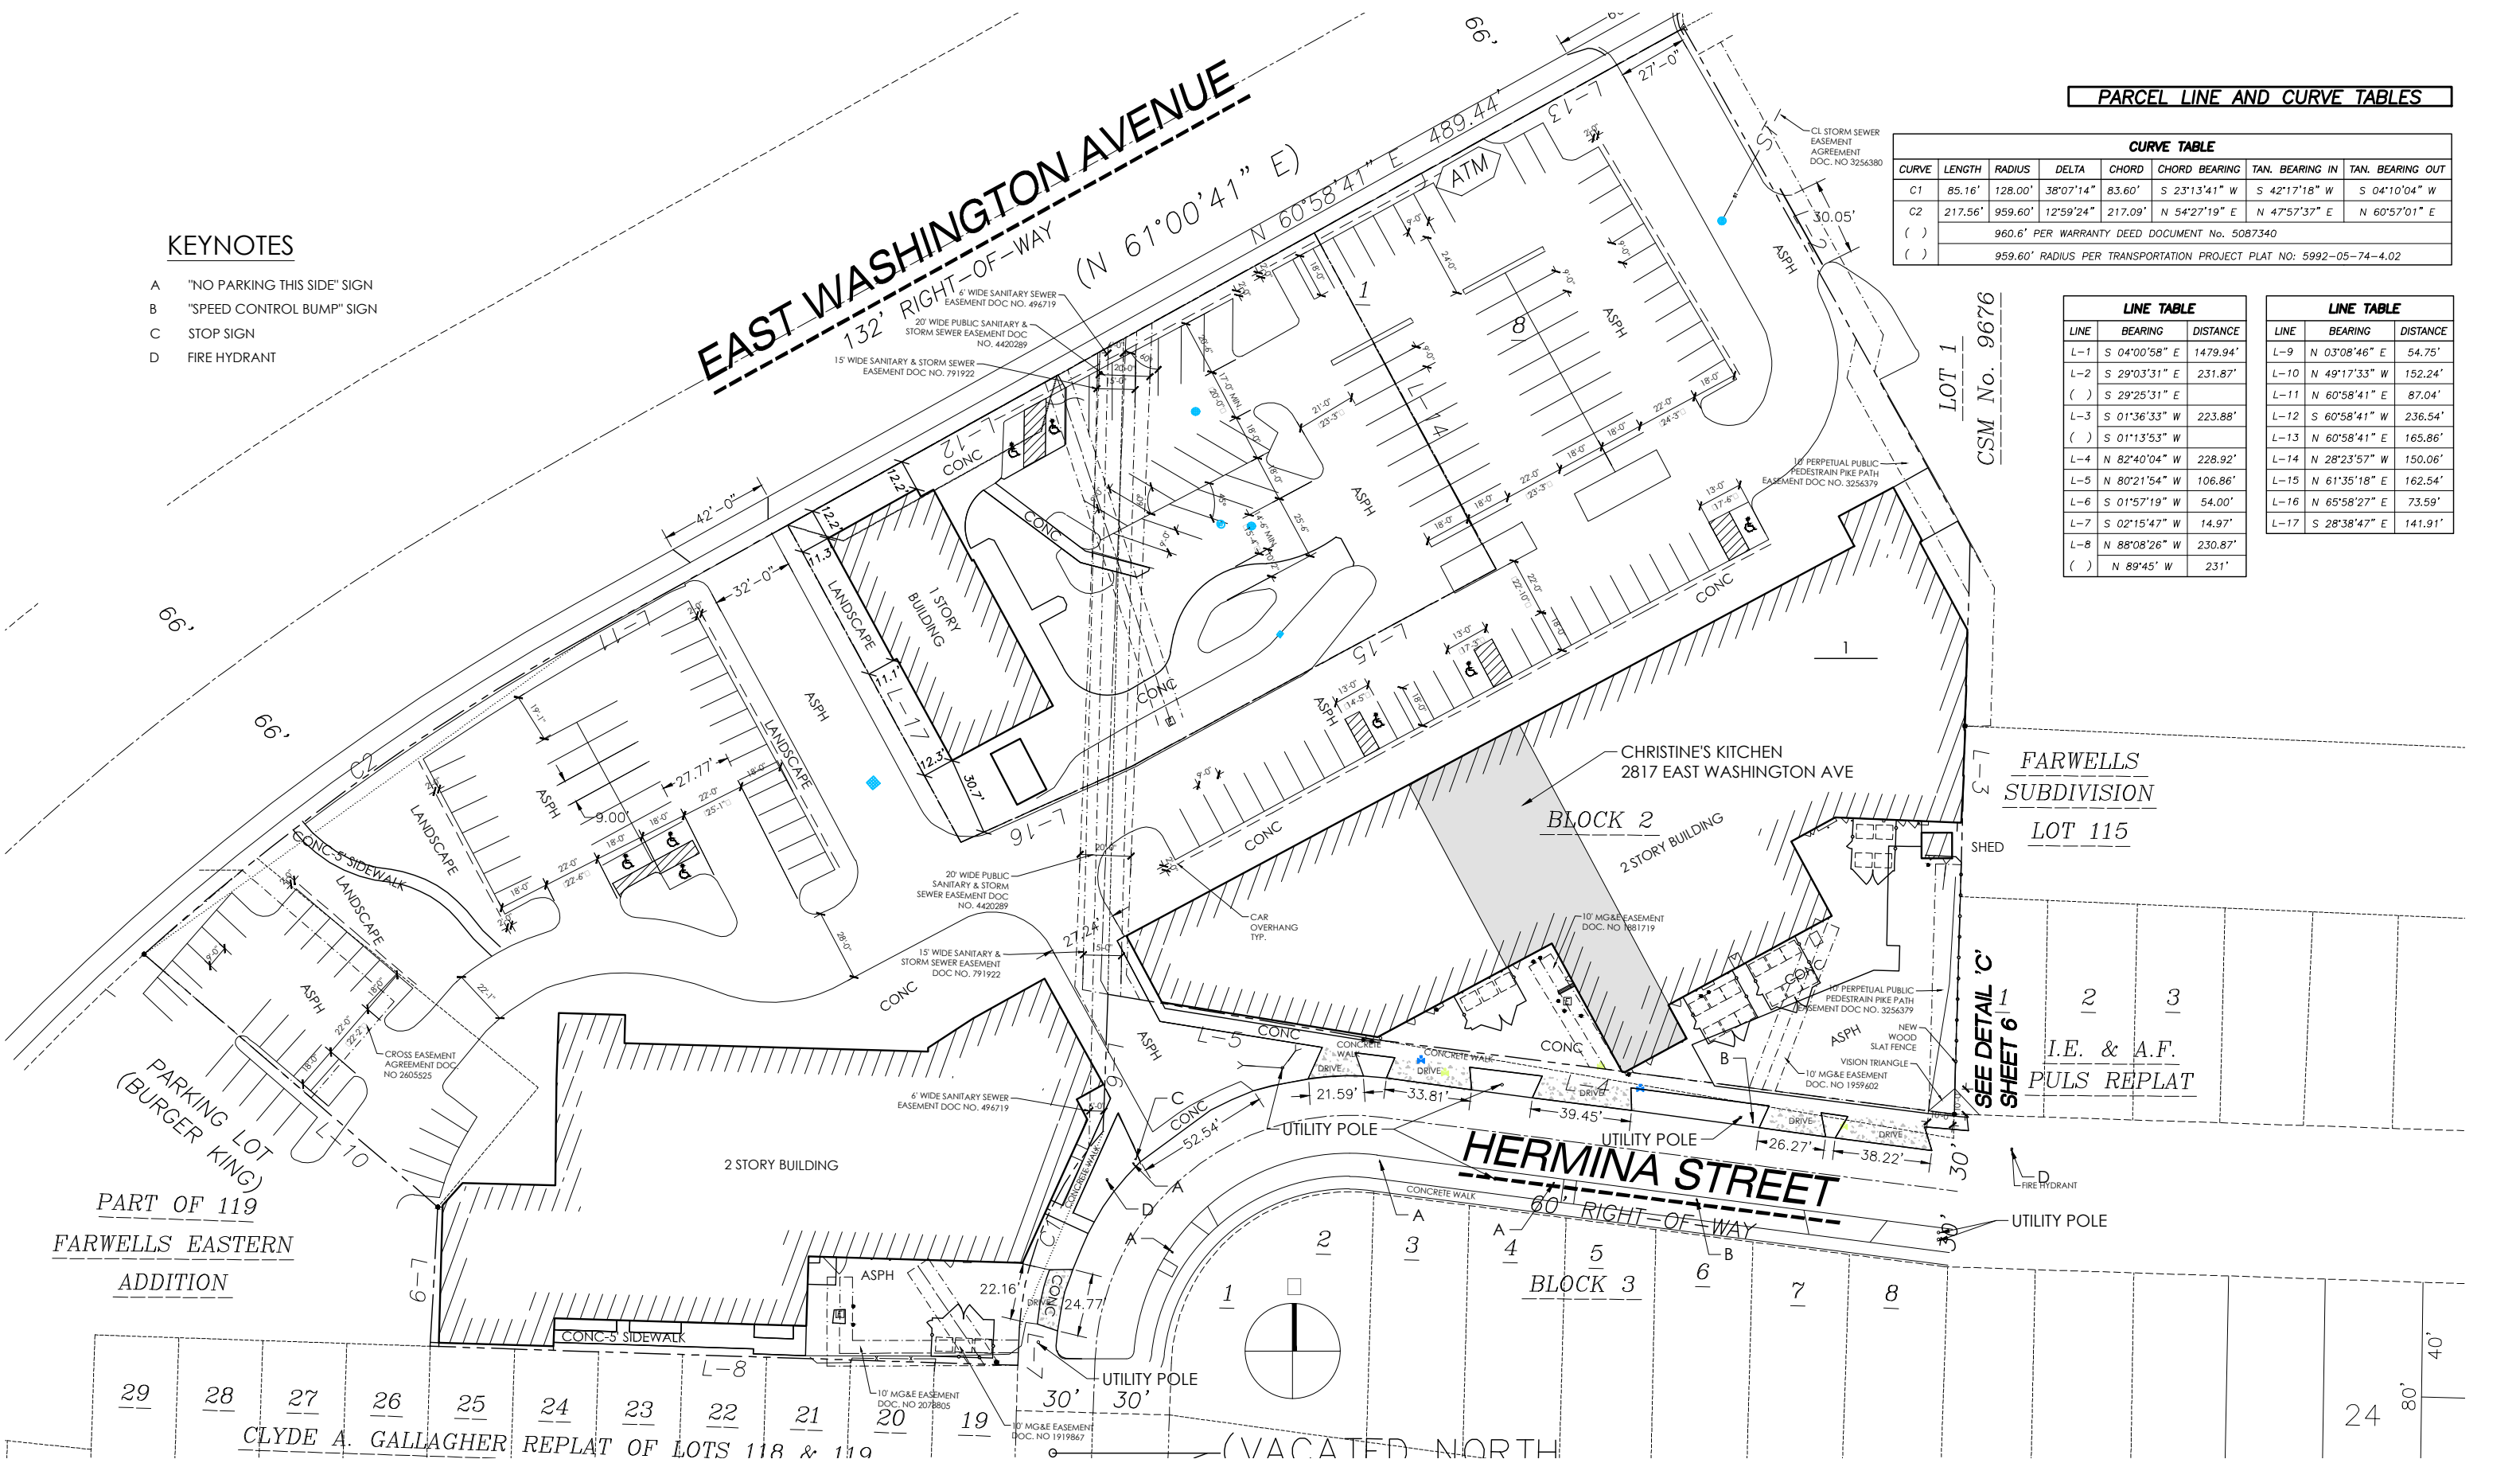


FARWELLS SUBDIVISION
 LOT 115
 I.E. & A.F. PULS REPLAT
 SEE DETAIL 'C' SHEET 6

PART OF 119 FARWELLS EASTERN ADDITION

CLYDE A. GALLAGHER REPLAT OF LOTS 118 & 119



PLAN COMMISSION: 06.12.19

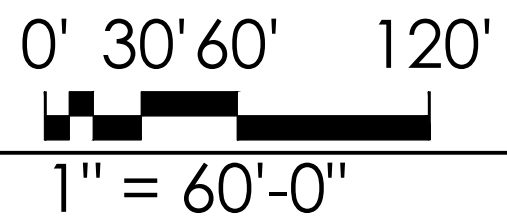

**MADISON EAST SHOPPING CENTER
 SITE PLAN**

AS-100