


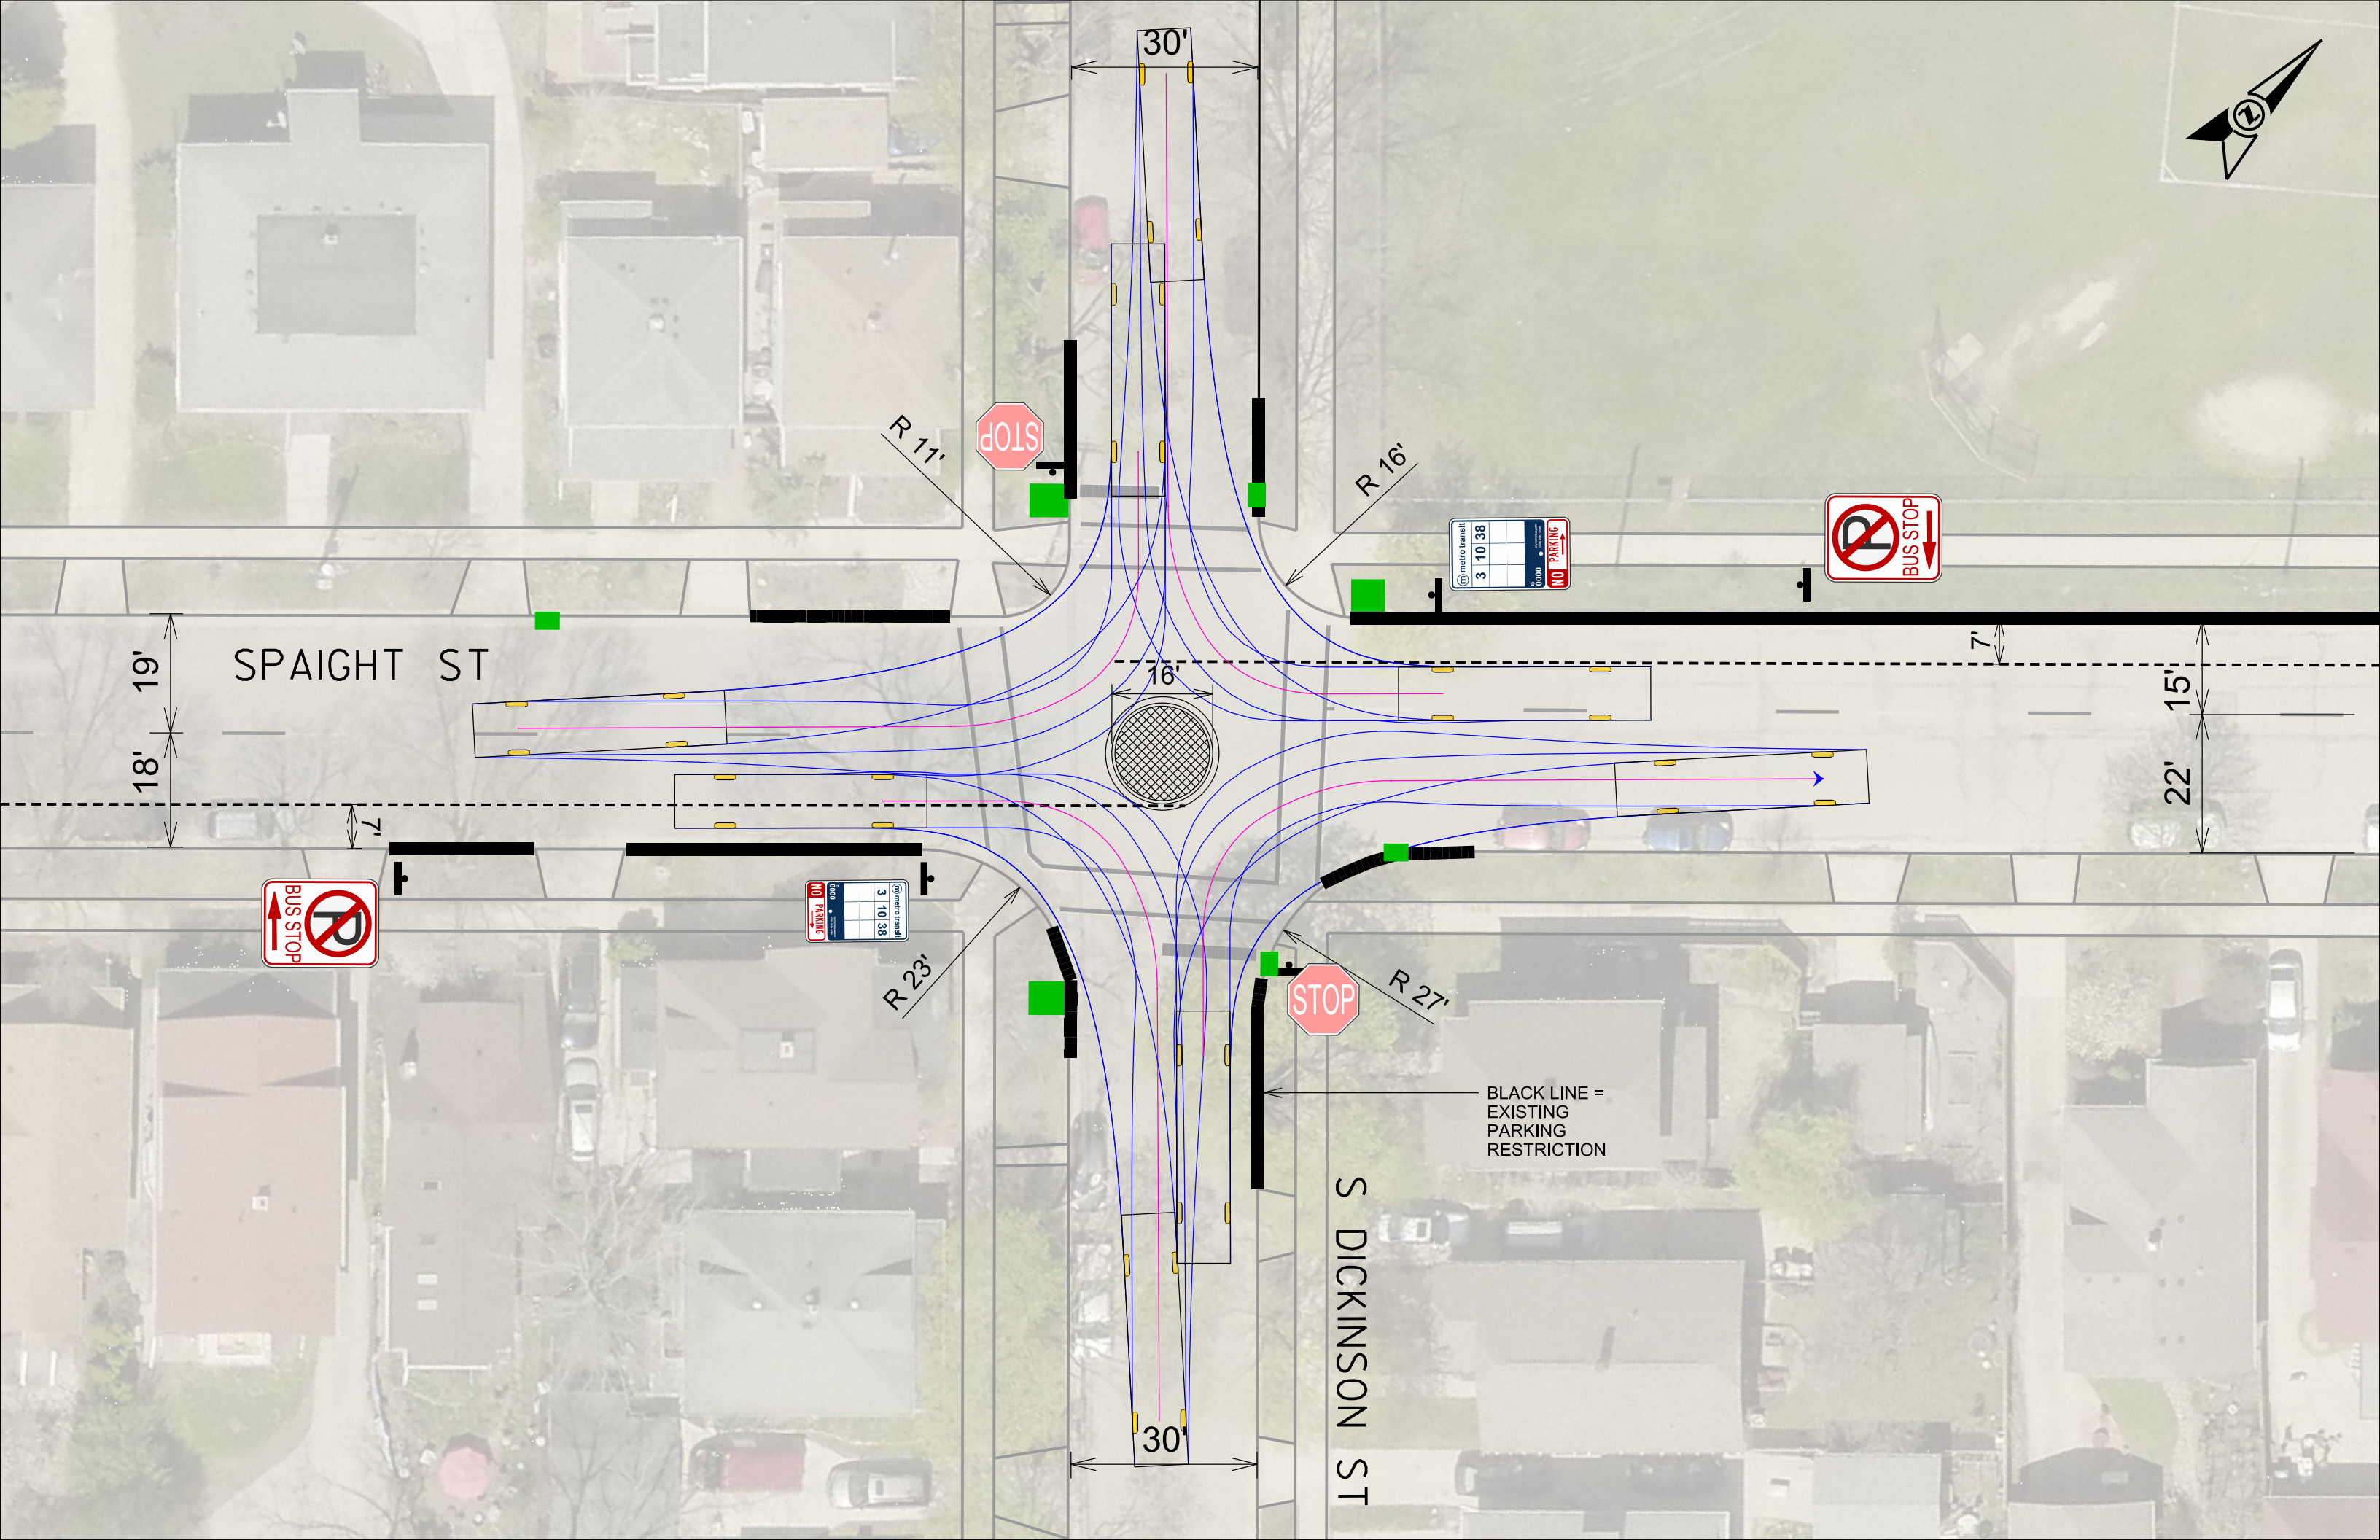

SPAIGHT ST

S DICKINSON ST



BLACK LINE =
EXISTING
PARKING
RESTRICTION

R 17'

R 16'

R 23'

R 27'

30'

16'

30'

19'

18'

15'

22'

7'

7'