



# Jannah Village Location Map

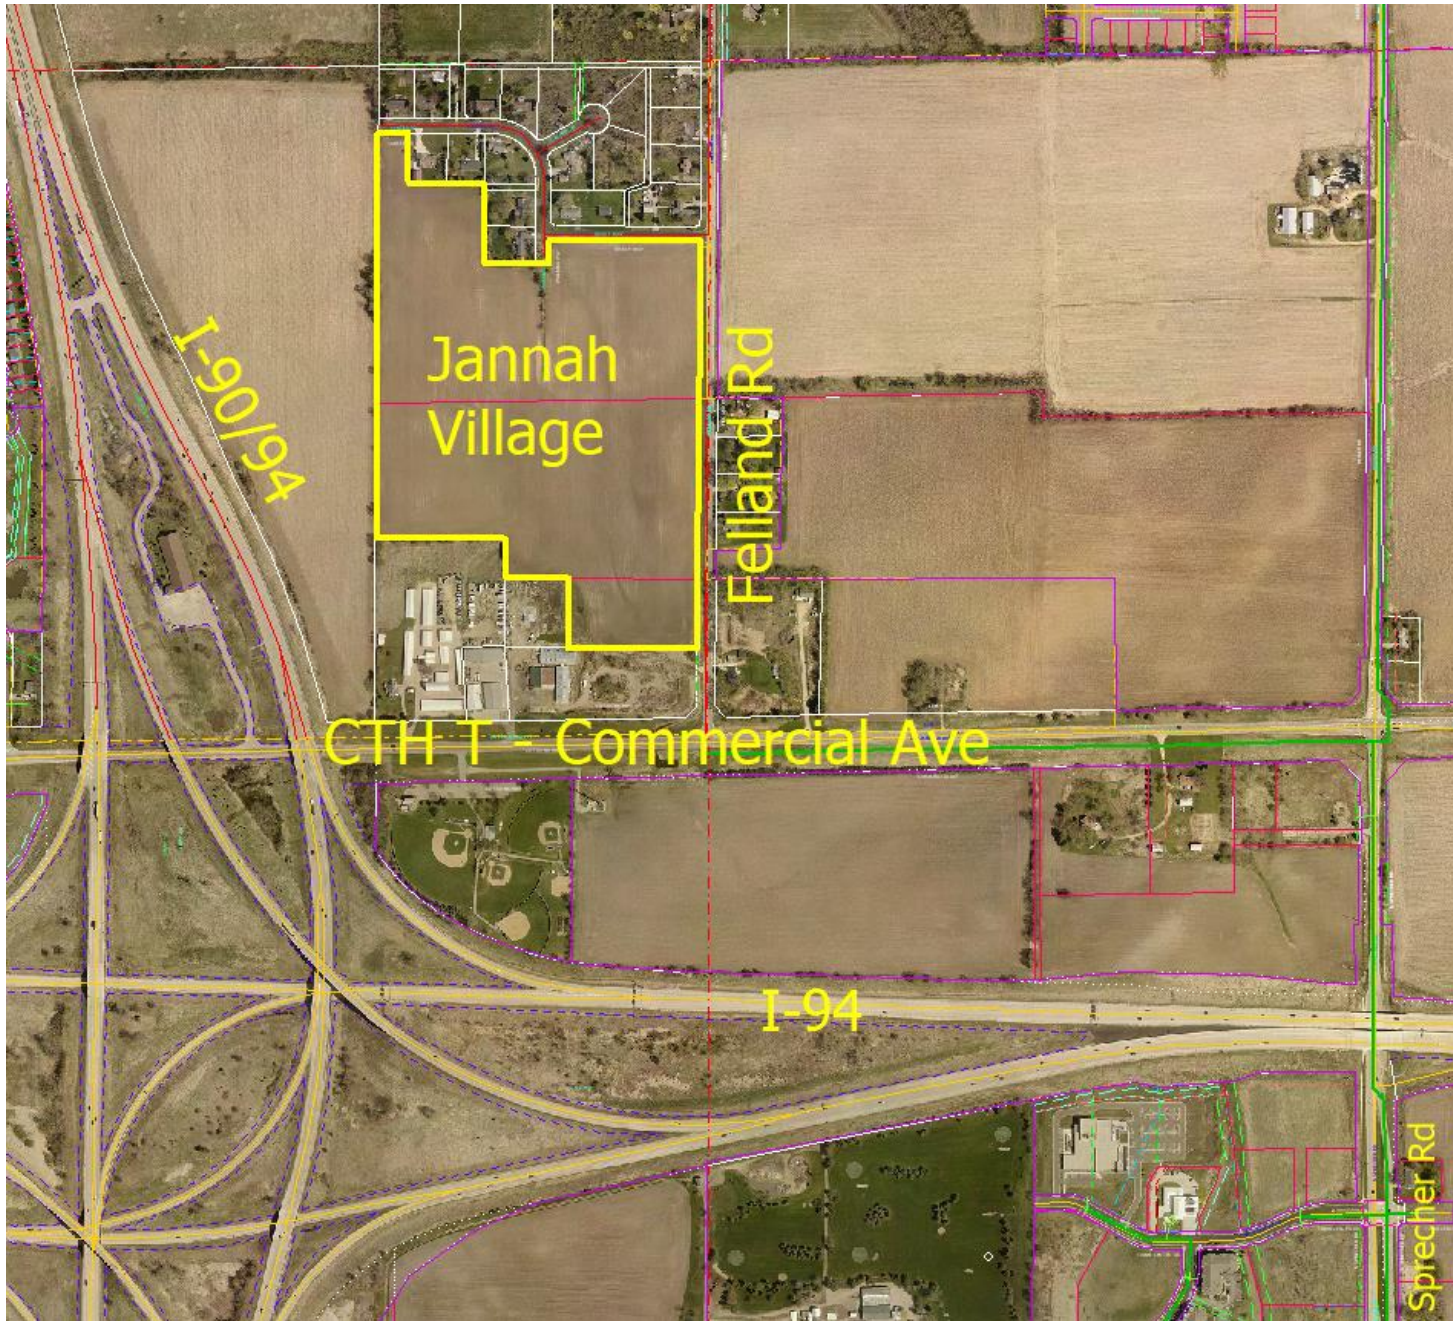

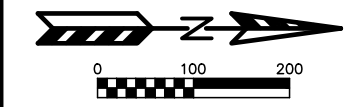


INTERSTATE 94/90

OUTLOT 1 DETENTION POND				
Elevation	Contour Area (sf)	Volume (cf)	Cumulative Volume (cf)	Cumulative Volume (acre-ft)
992	144560.71			
		141534.15	648647.31	14.89
991	138507.58			
		135531.27	507113.16	11.64
990	132554.97			
		129628.93	371581.89	8.53
989	126702.89			
		123827.12	241952.96	5.55
988	120951.35			
		118125.84	118125.84	2.71
987	115300.33			

OUTLOT 2 WET DETENTION POND				
Elevation	Contour Area (sf)	Volume (cf)	Cumulative Volume (cf)	Cumulative Volume (acre-ft)
995	28251.91			
		27254.41	120833.17	2.77
994	26256.92			
		24791.30	93578.75	2.15
993	23325.69			
		22260.12	68787.45	1.58
992	21194.55			
		20152.30	46527.33	1.07
991	19110.05			
		18091.12	26375.02	0.61
990	17072.18			
		8283.91	8283.91	0.19
989.5	16063.44			

OUTLOT 2 INFILTRATION POND				
Elevation	Contour Area (sf)	Volume (cf)	Cumulative Volume (cf)	Cumulative Volume (acre-ft)
995	81913.20			
		80070.33	423016.47	9.71
994	78227.45			
		76143.82	342946.14	7.87
993	74060.19			
		72198.48	266802.32	6.12
992	70336.77			
		68499.94	194603.83	4.47
991	66663.11			
		64851.14	126103.89	2.89
990	63039.17			
		61252.75	61252.75	1.41
989	59466.33			

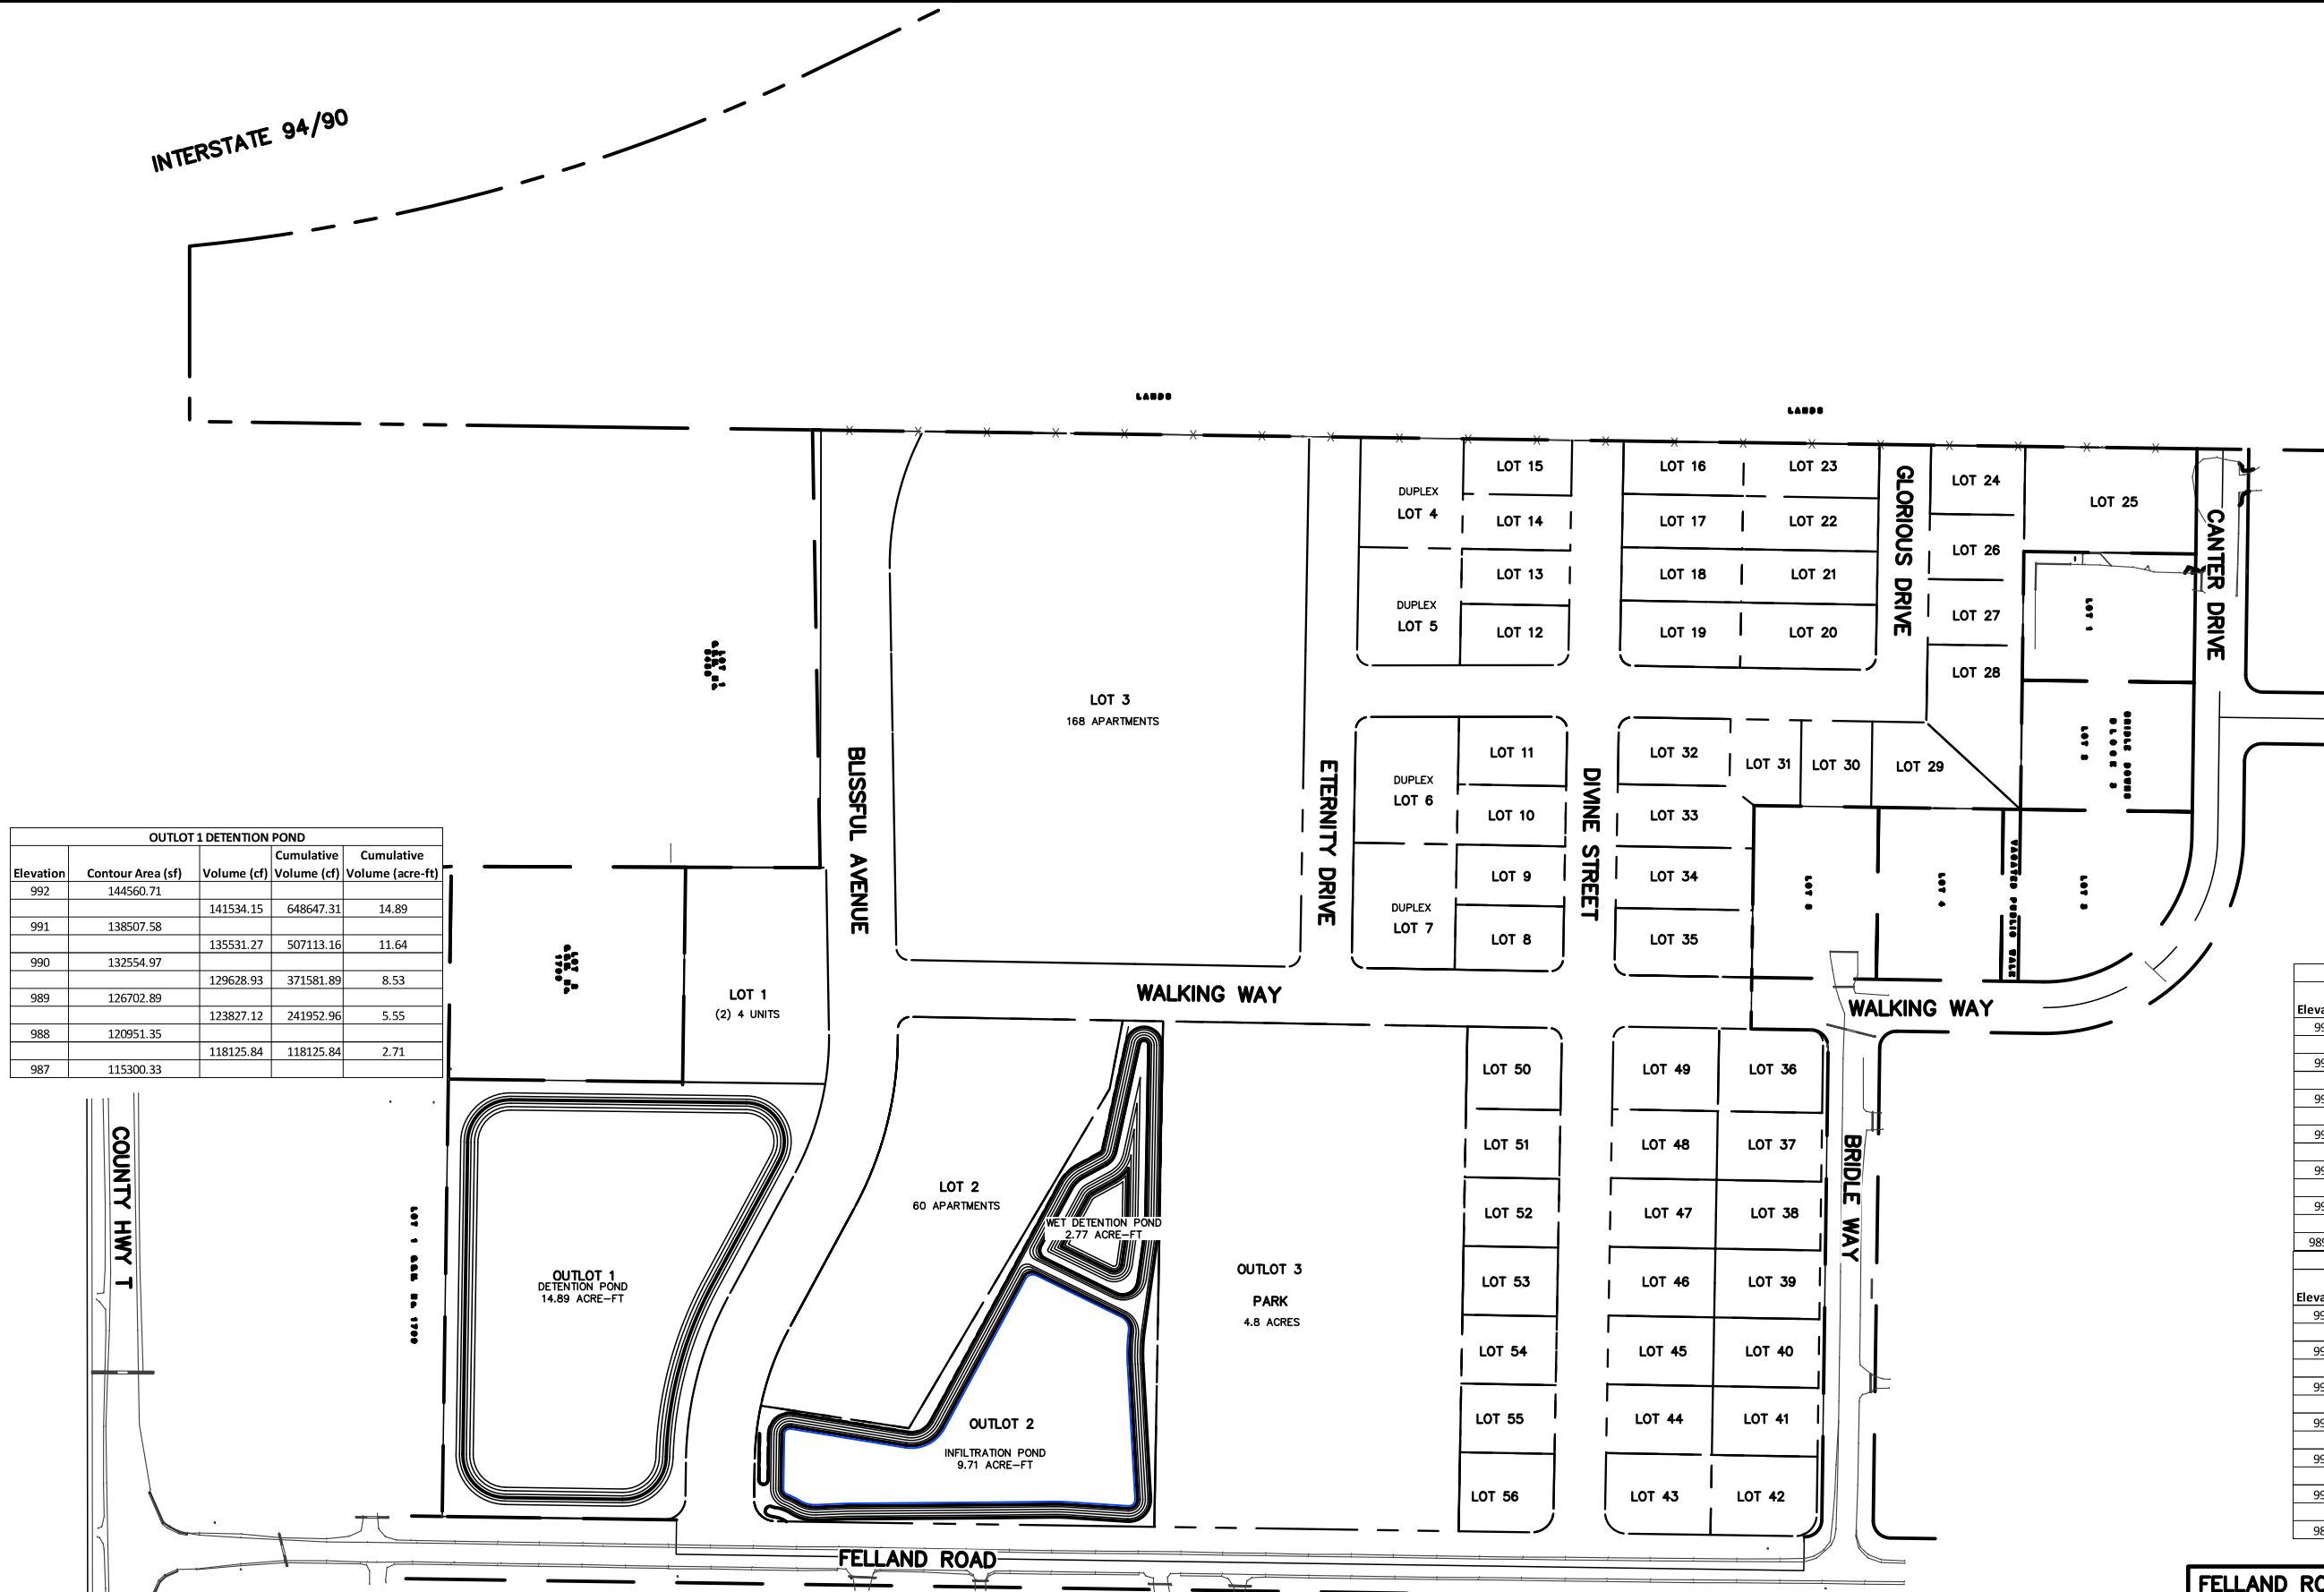

**FELLAND ROAD DEVELOPMENT**  
 PRELIMINARY CONCEPT PLAN - OPTION 2  
 PAGE: 1 OF 1  
 DATED: NOVEMBER 12, 2019

**QUAM ENGINEERING, LLC**  
 Residential and Commercial Site Design Consultants  
 www.quamengineering.com  
 4604 Siggelkow Road, Suite A - McFarland, Wisconsin 53558  
 Phone (608) 838-7750; Fax (608) 838-7752