


Manufacturer	Symbol	Label	Image	Quantity	Manufacturer	Catalog Number	Description	Lumens Per Lamp	Light Loss Factor	Wattage	Mounting Height
		A		2	Lithonia Lighting	RSX2 LED P2 40K R4	RSX Area Fixture Size 2 P2 Lumen Package 4000K CCT Type R4 Distribution	17427	1	228.14	22FT AFG 20FT POLE + 2FT BASE
		B		6	Lithonia Lighting	RSX2 LED P2 40K R4	RSX Area Fixture Size 2 P2 Lumen Package 4000K CCT Type R4 Distribution	17427	1	114.07	22FT AFG 20FT POLE + 2FT BASE
		C		8	Lithonia Lighting	RSX2 LED P2 40K R3	RSX Area Fixture Size 2 P2 Lumen Package 4000K CCT Type R3 Distribution	17202	1	114.07	22FT AFG 20FT POLE + 2FT BASE
		D		12	Lithonia Lighting	DSXW1 LED 20C S30 40K T3M MVOLT	DSXW1 LED WITH (2) 10 LED LIGHT ENGINES, TYPE T3M OPTIC, 4000K, @ 530mA.	4287	1	34.9	10FT AFG
		E		5	Lithonia Lighting	DSXW1 LED 20C S30 40K T4M MVOLT	DSXW1 LED WITH (2) 10 LED LIGHT ENGINES, TYPE T4M OPTIC, 4000K, @ 530mA.	4201	1	34.9	10FT AFG
		F		2	HUBBELL OUTDOOR	RAR2-480L-240-4K7-4W		31850	1	226.9	

Note
FC Measured at 0' AFG
Per Wisconsin Administrative Code SPS 390.16 (3) (d) pool will have an underwater light.

Statistics						
Description	Symbol	Avg	Max	Min	Max/Min	Avg/Min
BETWEEN T6 & C.H.	+	2.1 fc	6.3 fc	0.6 fc	10.5:1	3.5:1
LOT 1	+	2.2 fc	9.8 fc	0.5 fc	19.6:1	4.4:1
LOT 2	+	1.8 fc	7.4 fc	0.3 fc	24.7:1	5.9:1
LOT 3	+	1.8 fc	6.3 fc	0.3 fc	21.0:1	6.0:1
POOL	+	7.4 fc	11.6 fc	3.5 fc	3.3:1	2.1:1
T2/T3/T4/T8	+	2.5 fc	10.0 fc	0.5 fc	20.0:1	5.0:1

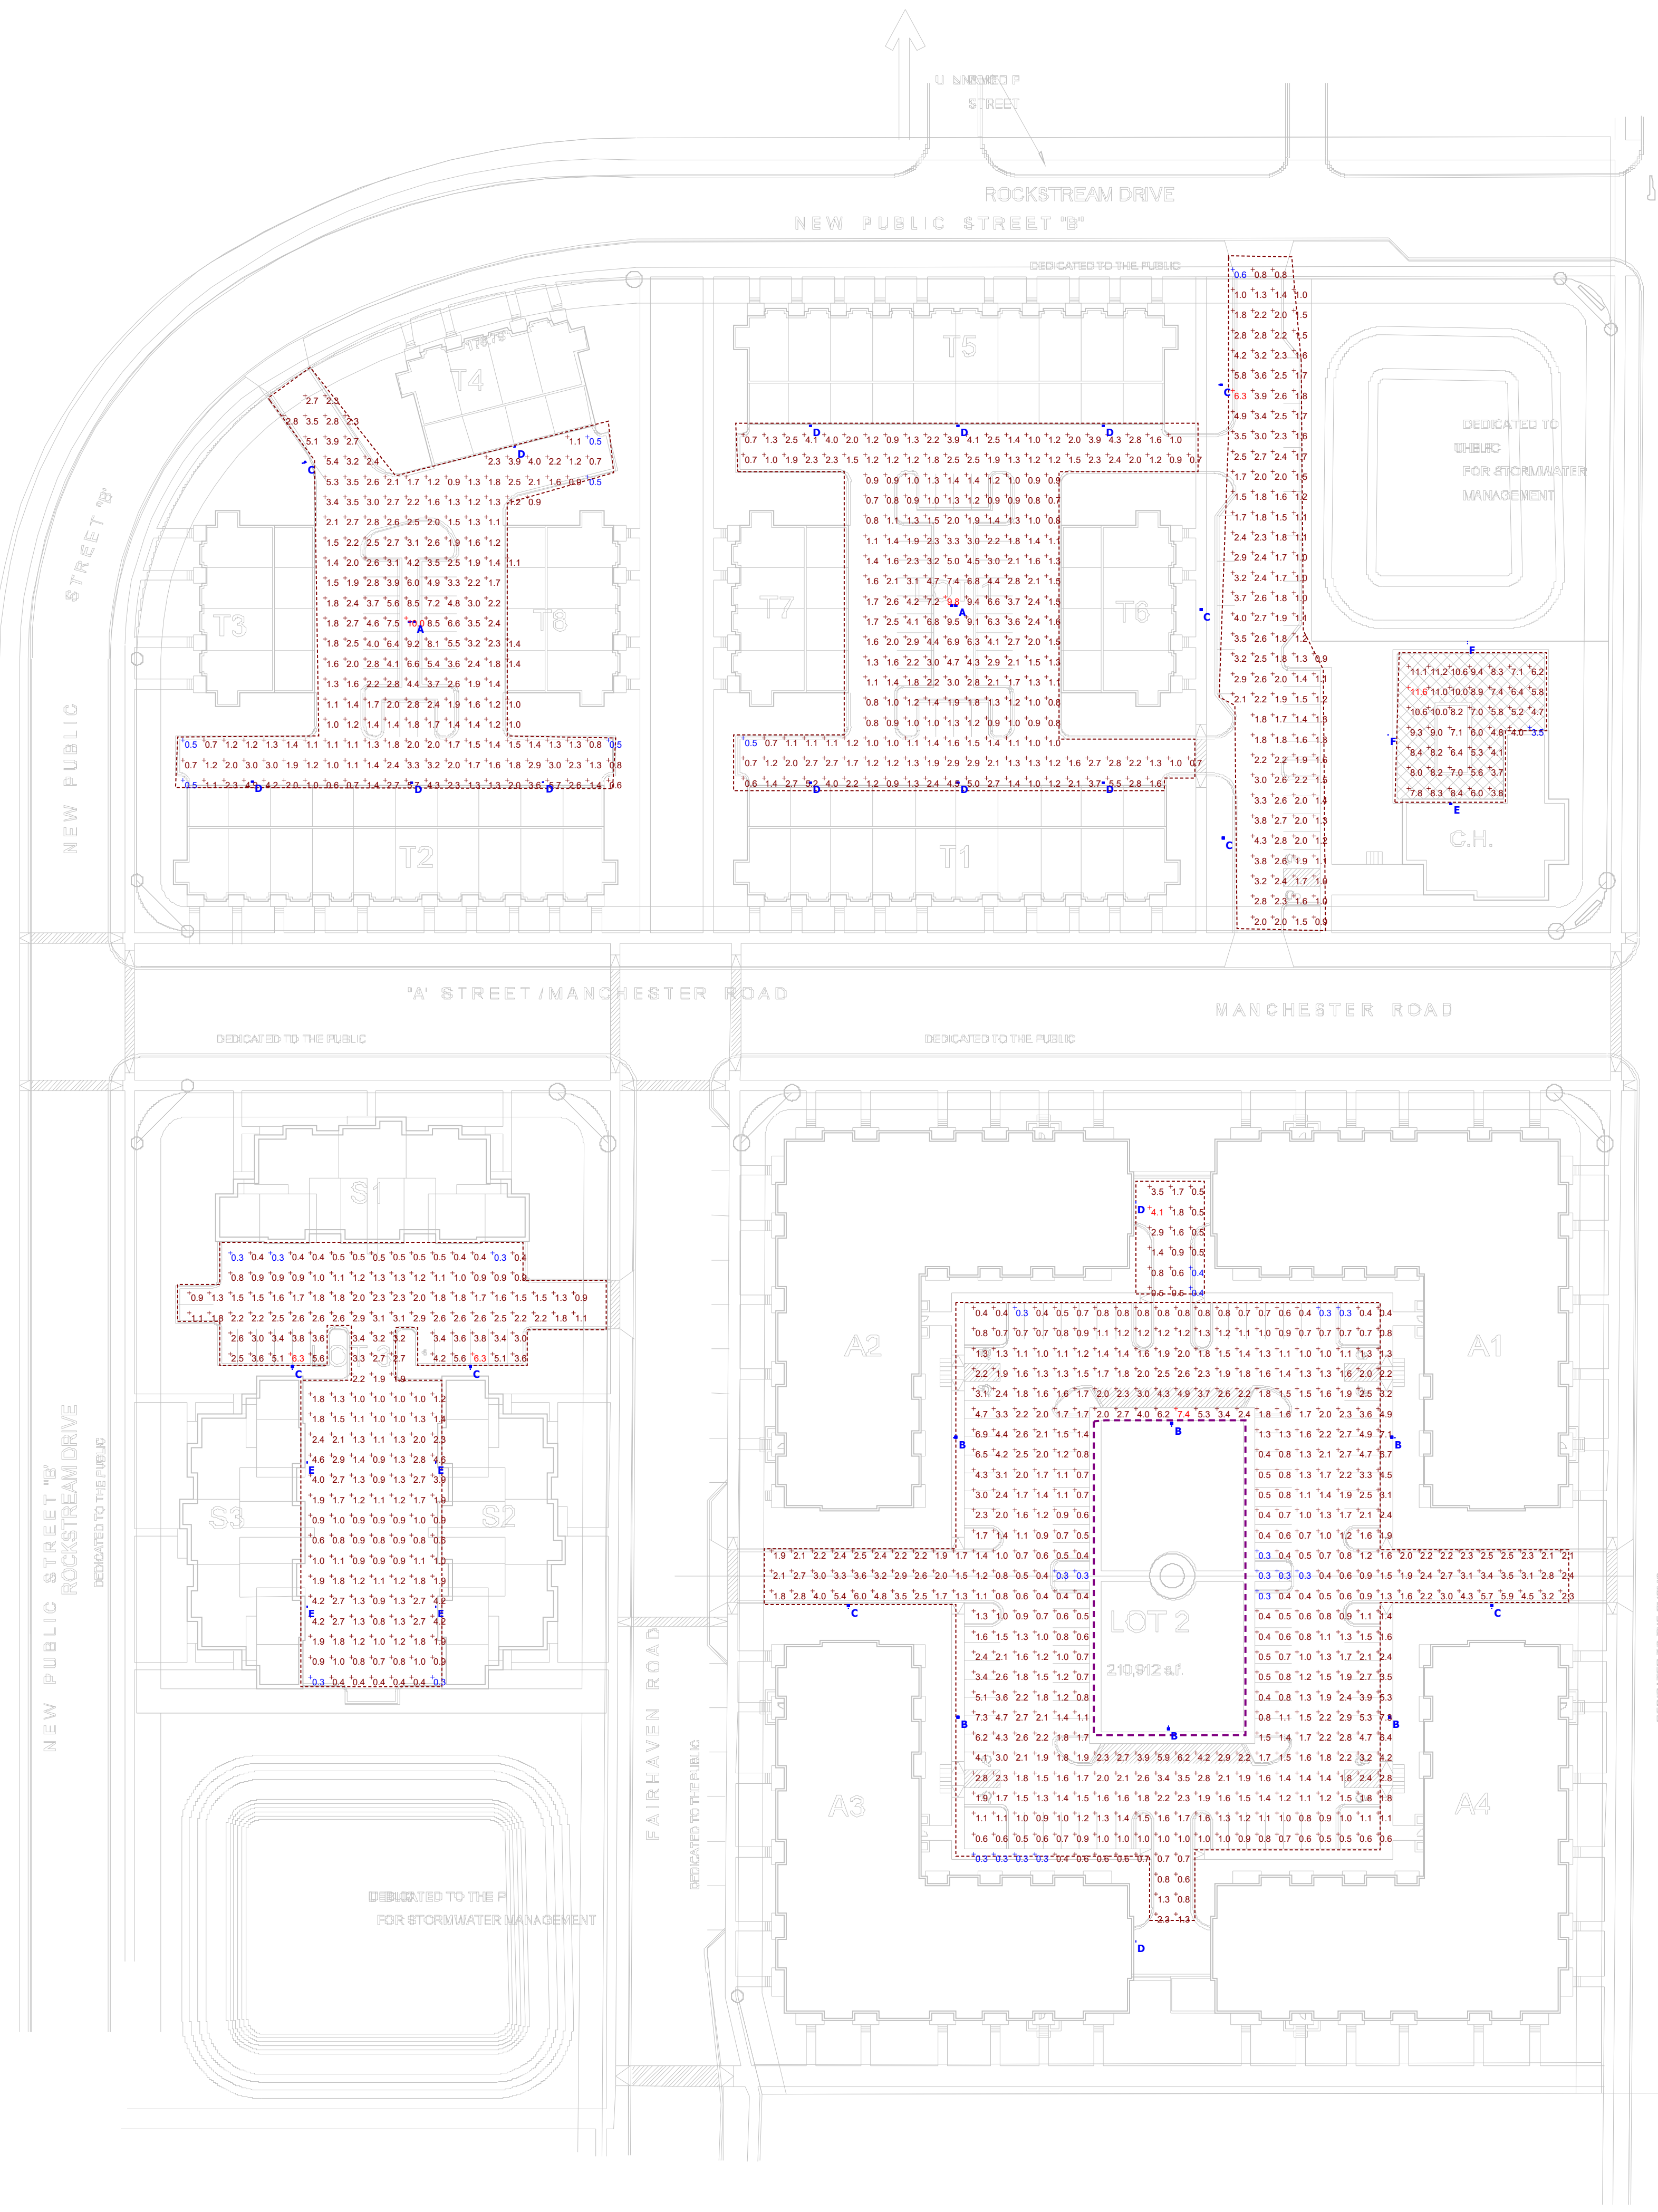

Plan View
Scale - 1" = 50ft