

MARK	REVISION	DATE	BY

13062
MADISON.WI

CONTRACT NO: ---

PAVEMENT MARKING PLAN
CEDAR STREET

M:\DESIGN\Projects\11866\CAD\Traffic\11866TE-Pvmt-Mrk.dwg



13062
M-1

CEDAR STREET

Matchline (M-1)

Matchline (M-2)

SOUTH STREET

Matchline (M-2)

Matchline (M-3)

24" Stop Epoxy

6" Crosswalk Epoxy

6" Yellow 10' Line X 30' Gap Epoxy

6" Crosswalk Epoxy

24" Stop Epoxy

6" White Epoxy



8' 6" 10' 10' 6"

8' 6" 10' 10' 6"

PAVEMENT MARKING PLAN

CEDAR STREET

M:\DESIGN\Projects\11866\CAD\Traffic\11866TE-Pvmt-Mrk.dwg

11866

MADISON, WI

8504


CONTRACT NO:



11866

M-2

MARK	REVISION	DATE	BY
11866	11866	6/10/2020	11:59 AM
Designed By: SDM	Date: 6/10/2020	11:59 AM	Scale: 1:40
			M-2

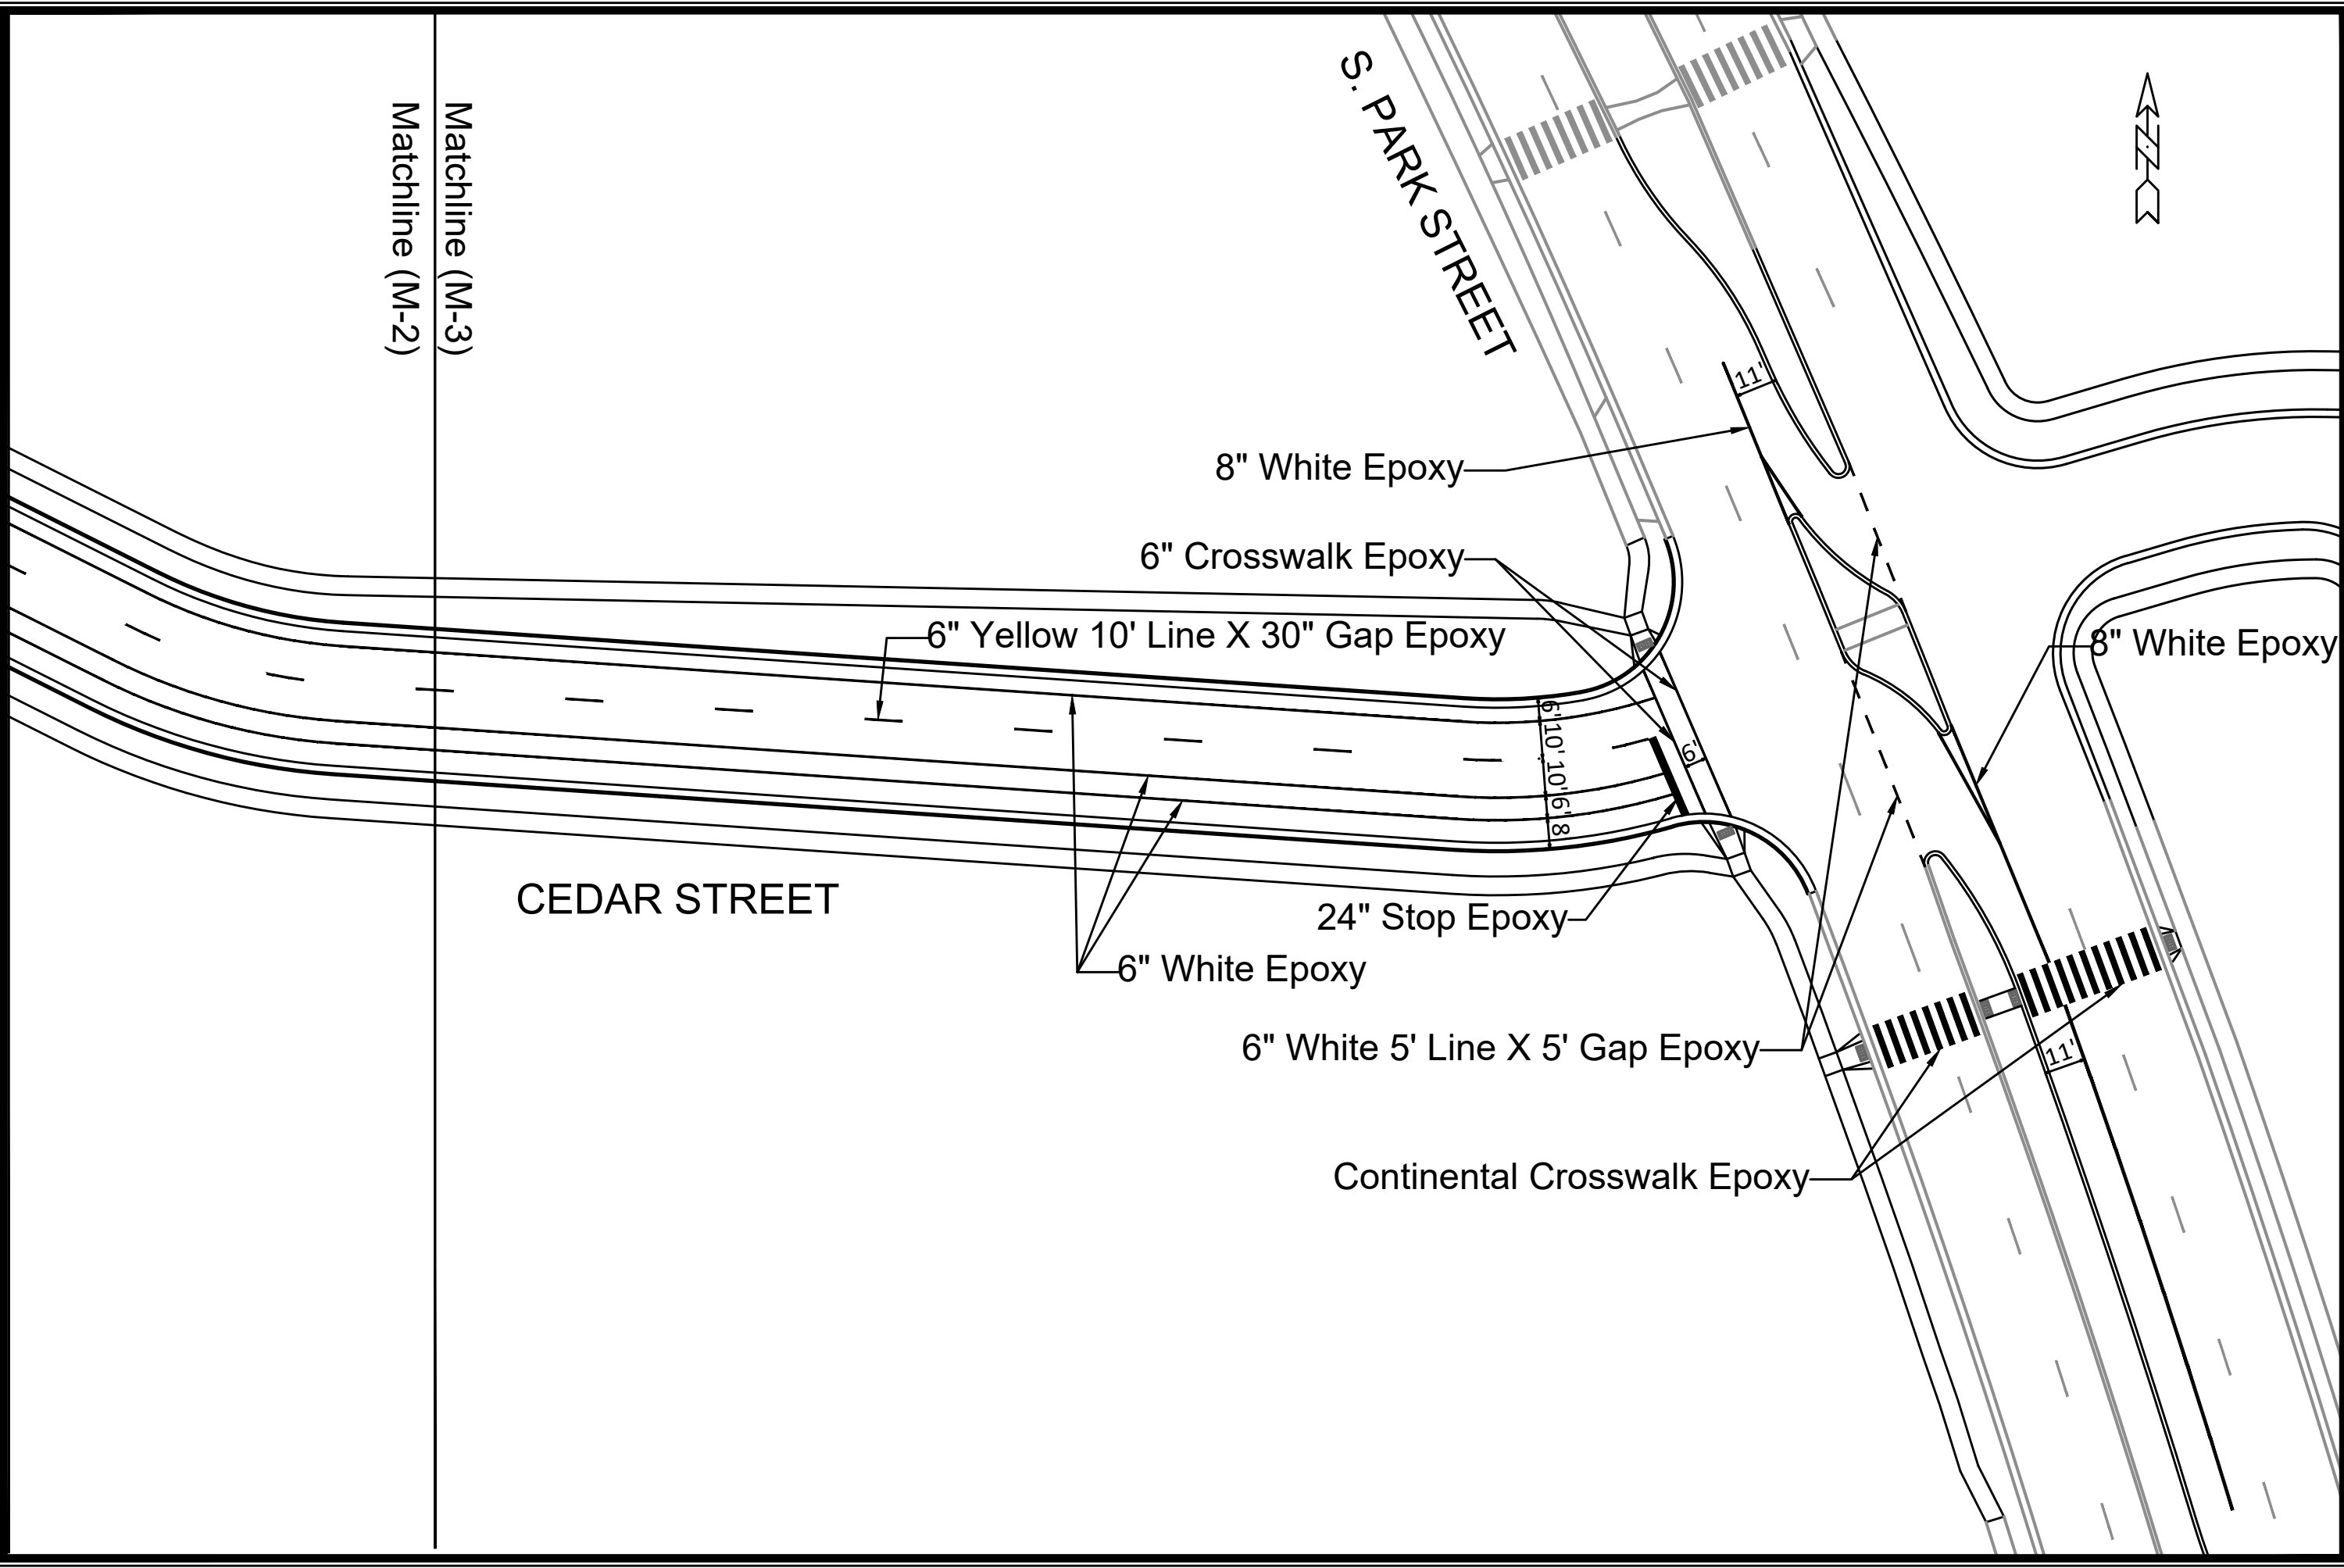

Matchline (M-2)
Matchline (M-3)

CEDAR STREET

S. PARK STREET




MARK	REVISION	DATE	BY
11866	6/10/2020	11:59 AM	Scale: 1:40
11866			M-3

11866
MADISON, WI
8504
CONTRACT NO:

PAVEMENT MARKING PLAN
CEDAR STREET
M:\DESIGN\Projects\11866\CAD\Traffic\11866TE-Pvmt-Mrk.dwg



11866
M-3

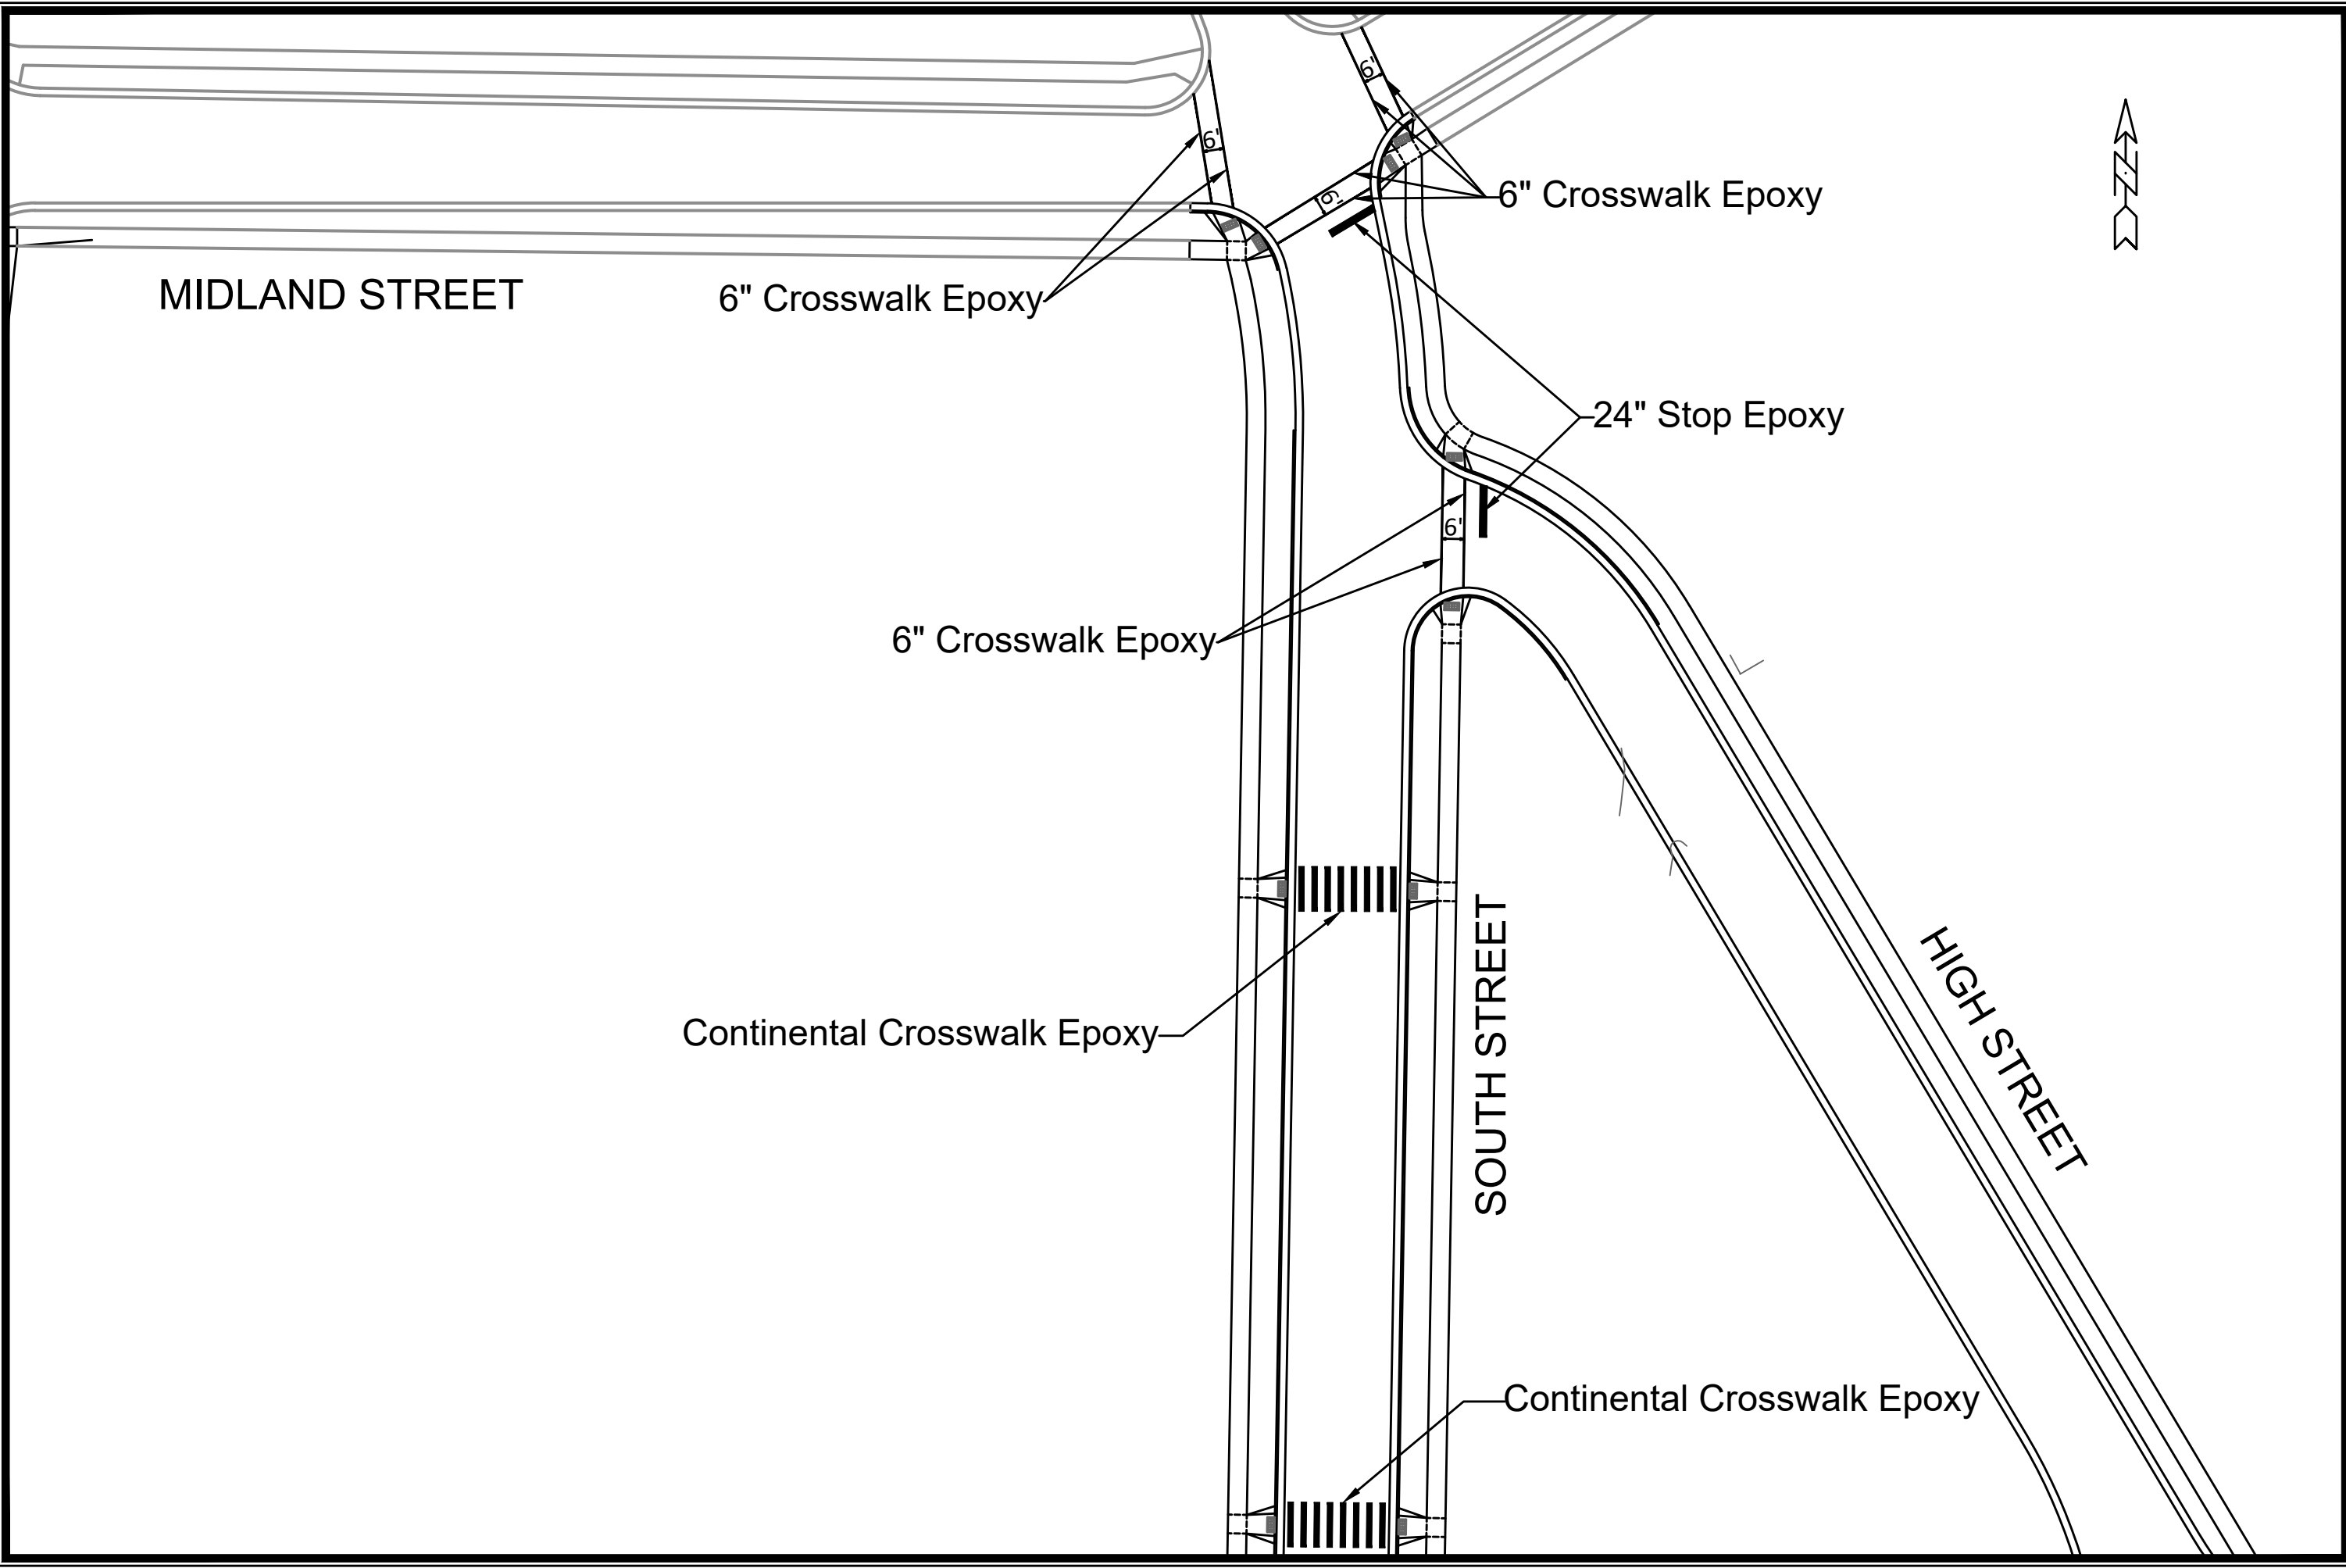

MIDLAND STREET

6" Crosswalk Epoxy

6" Crosswalk Epoxy

24" Stop Epoxy

6" Crosswalk Epoxy

Continental Crosswalk Epoxy

SOUTH STREET

HIGH STREET

Continental Crosswalk Epoxy


MARK	REVISION	DATE	BY
12956	Designed By: SDM	Date: 6/10/2020 11:59 AM	Scale: 1:40
			M-4

12956
MADISON.WI
8559
CONTRACT NO:

PAVEMENT MARKING PLAN
SOUTH STREET
M:\DESIGN\Projects\11866\CAD\Traffic\11866TE-P\mt-Mrk.dwg



12956
M-4

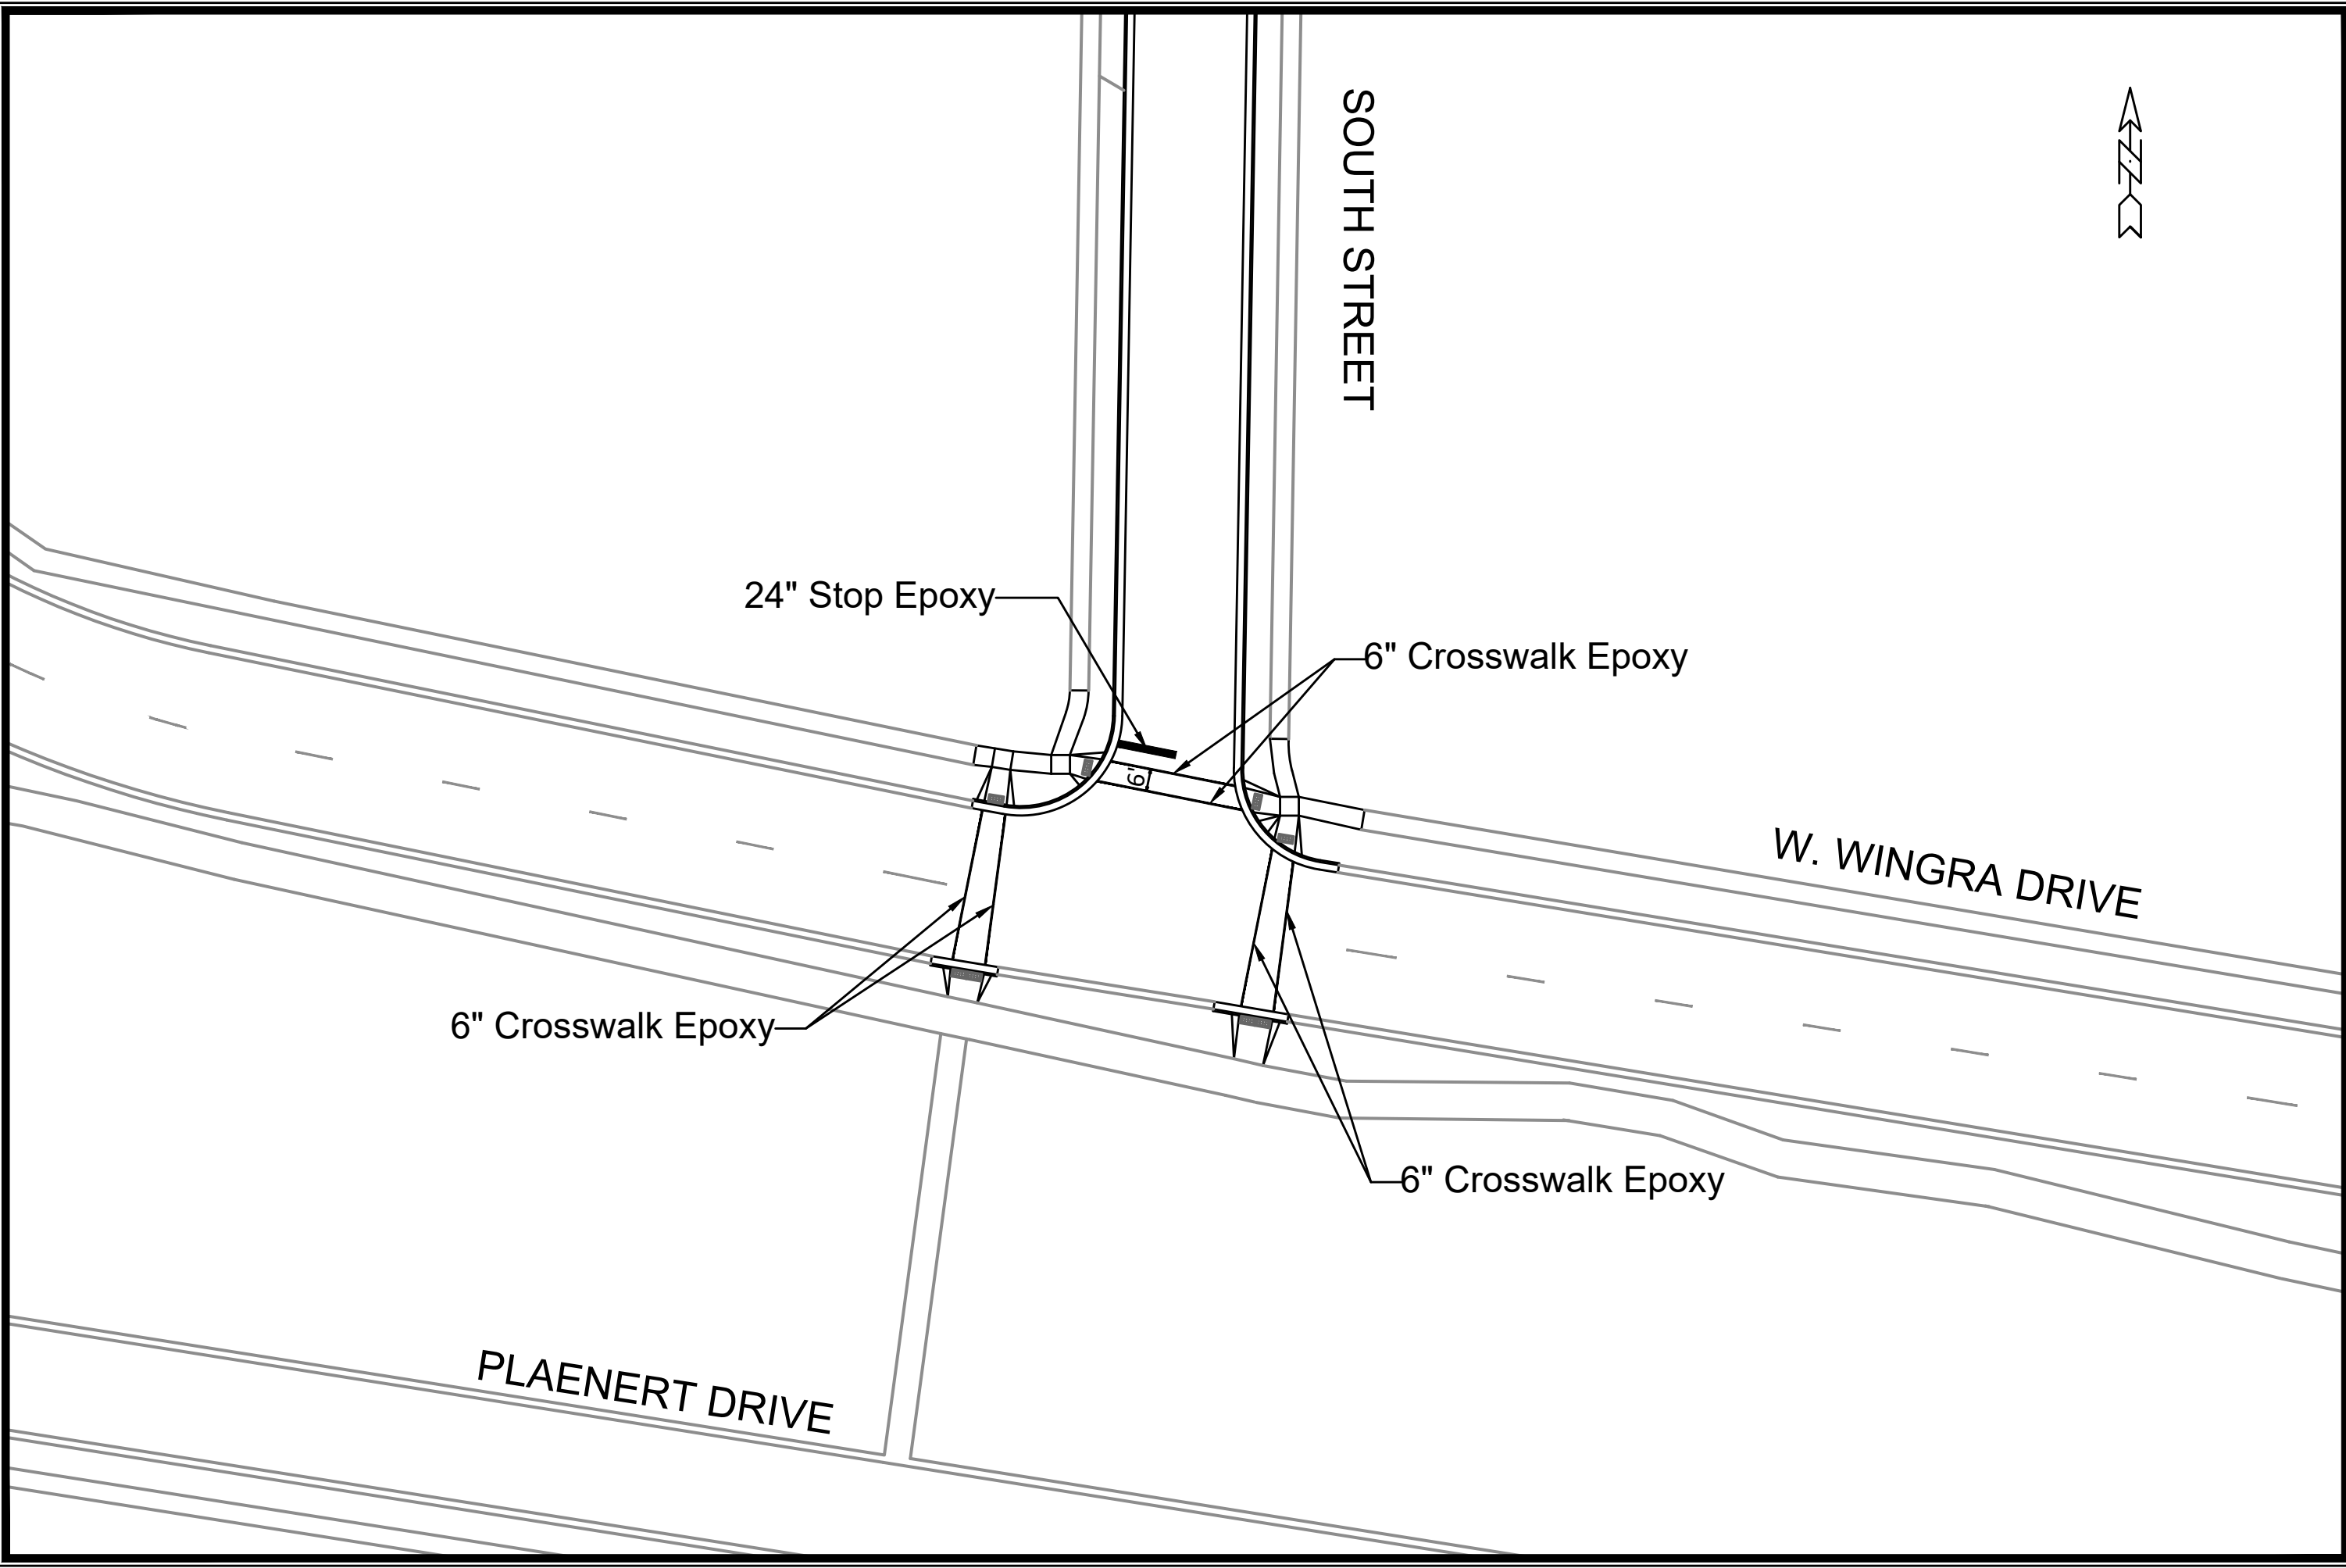

MARK	REVISION	DATE	BY

12956
 MADISON, WI
 CONTRACT NO: 8559

PAVEMENT MARKING PLAN
 SOUTH STREET
 M:\DESIGN\Projects\11866\CAD\Traffic\11866TE-Pvmt-Mrk.dwg



12956
 M-5