
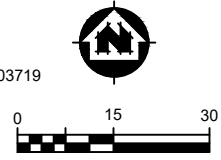


EXHIBIT G

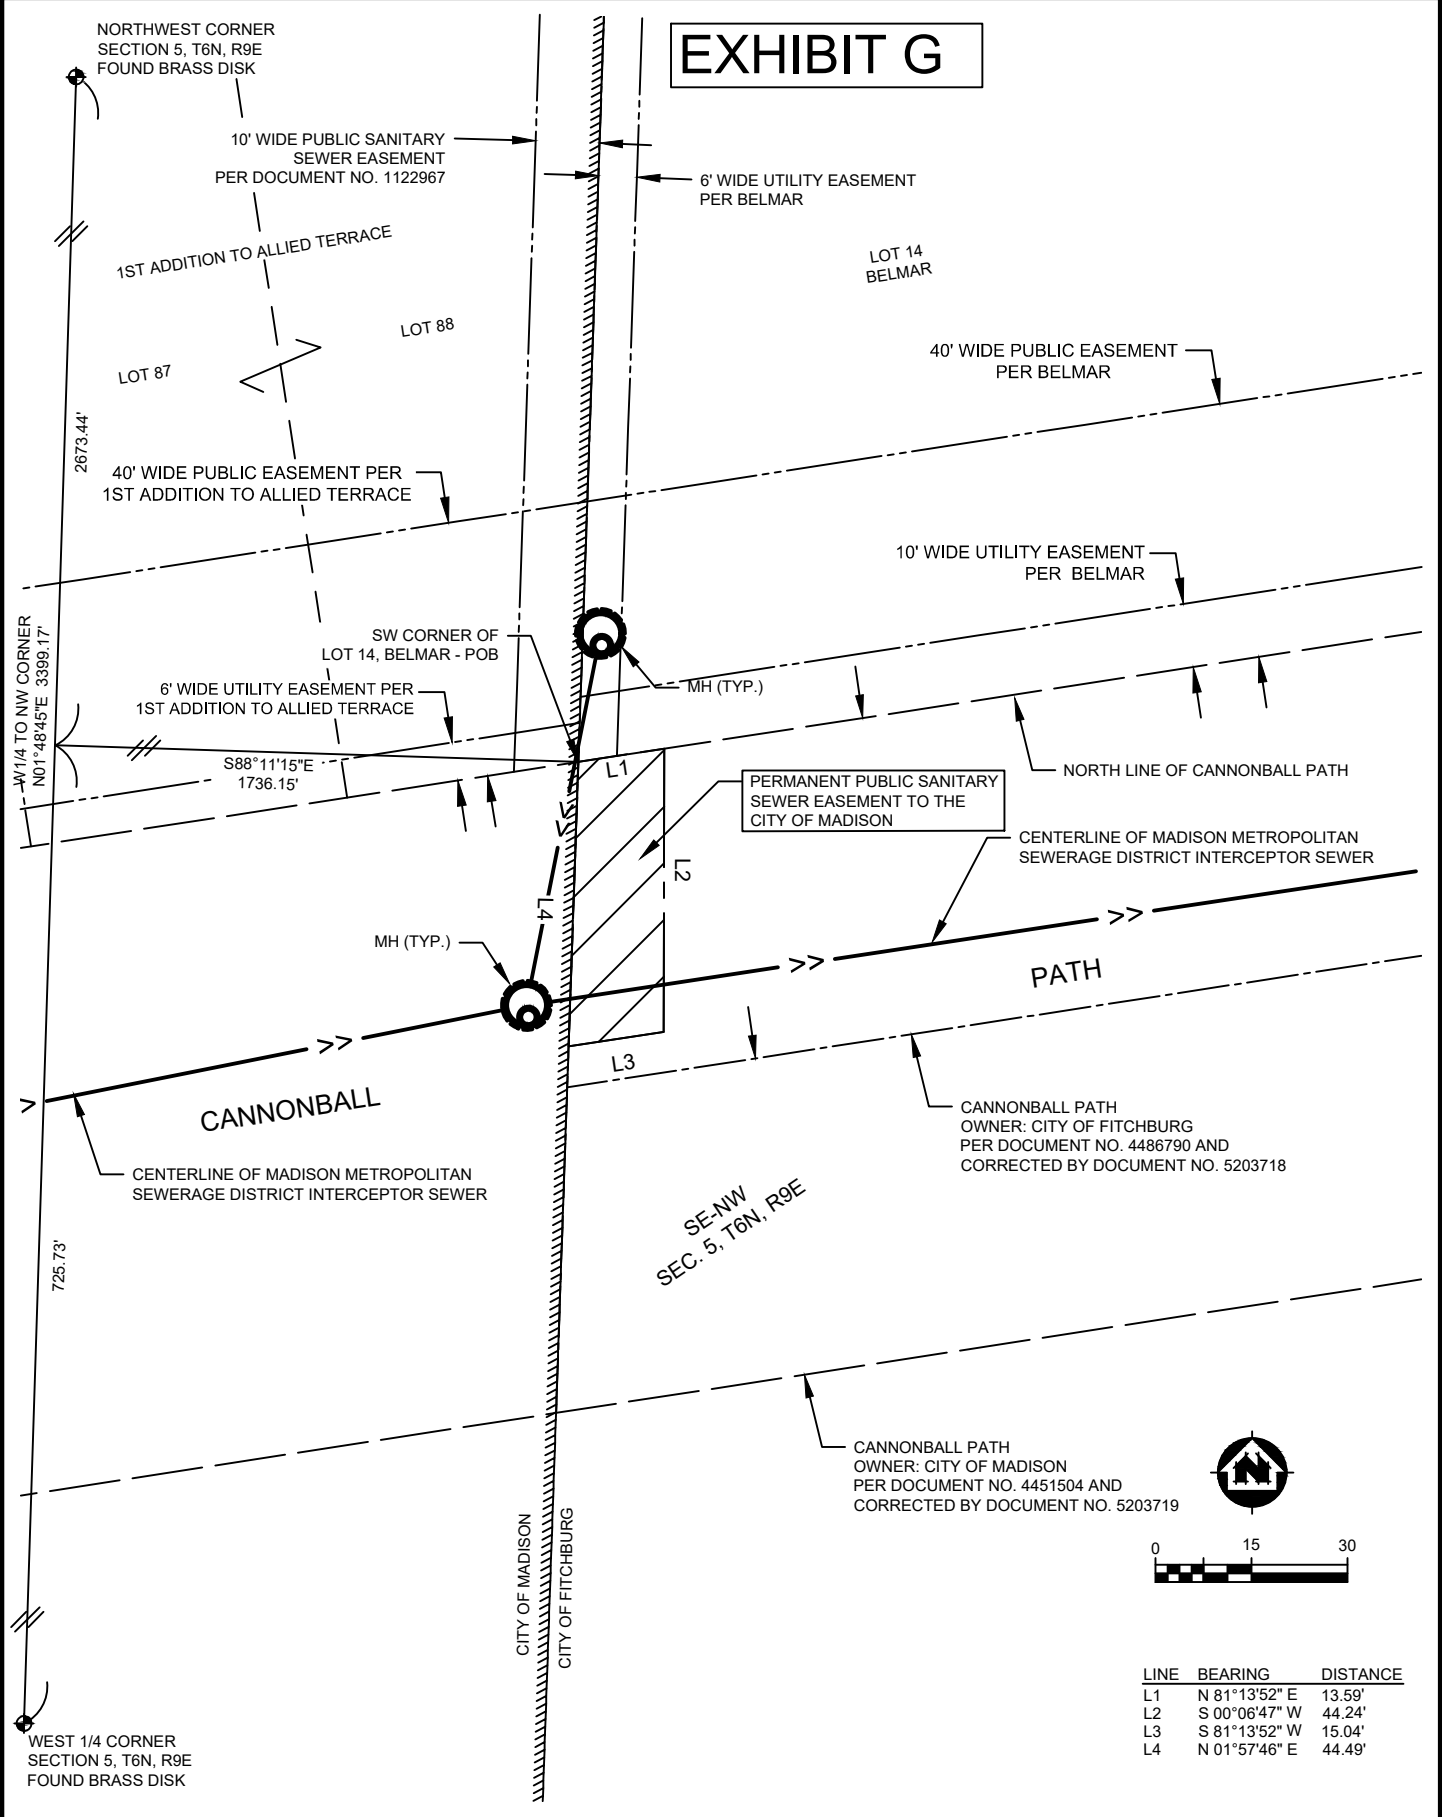

LINE	BEARING	DISTANCE
L1	N 81°13'52" E	13.59'
L2	S 00°06'47" W	44.24'
L3	S 81°13'52" W	15.04'
L4	N 01°57'46" E	44.49'

File Name: G:\1157\9161\9161\CADD\Survey\MMSD_Easement.dwg

MSA ENGINEERING | ARCHITECTURE | SURVEYING
 FUNDING | PLANNING | ENVIRONMENTAL
 1702 Pankratz St. Madison, WI 53704
 (608) 242-7779 WWW.MSA-PS.COM
 © MSA Professional Services, Inc.

City of Madison
 Easement Exhibit "B"

NINE SPRINGS VALLEY
 INTERCEPTOR SEWER
 Madison Metropolitan Sewerage District

FILE NO.
01579031
 SHEET
1