


MARK	REVISION	DATE	BY
#1	REVISION 1	4-2-19	LML
Designed By: LML	Date: 11/12/2020 6:01 PM	Scale: #####	#####

12345  
 #####  
 987654  
 CONTRACT NO:

PHASE OVERVIEW  
 ACACIA RIDGE: PHASE 5  
 M:\DESIGN\Projects\13293\CAD\Streets\13293EN-Street\Network.dwg



13293  
 EX

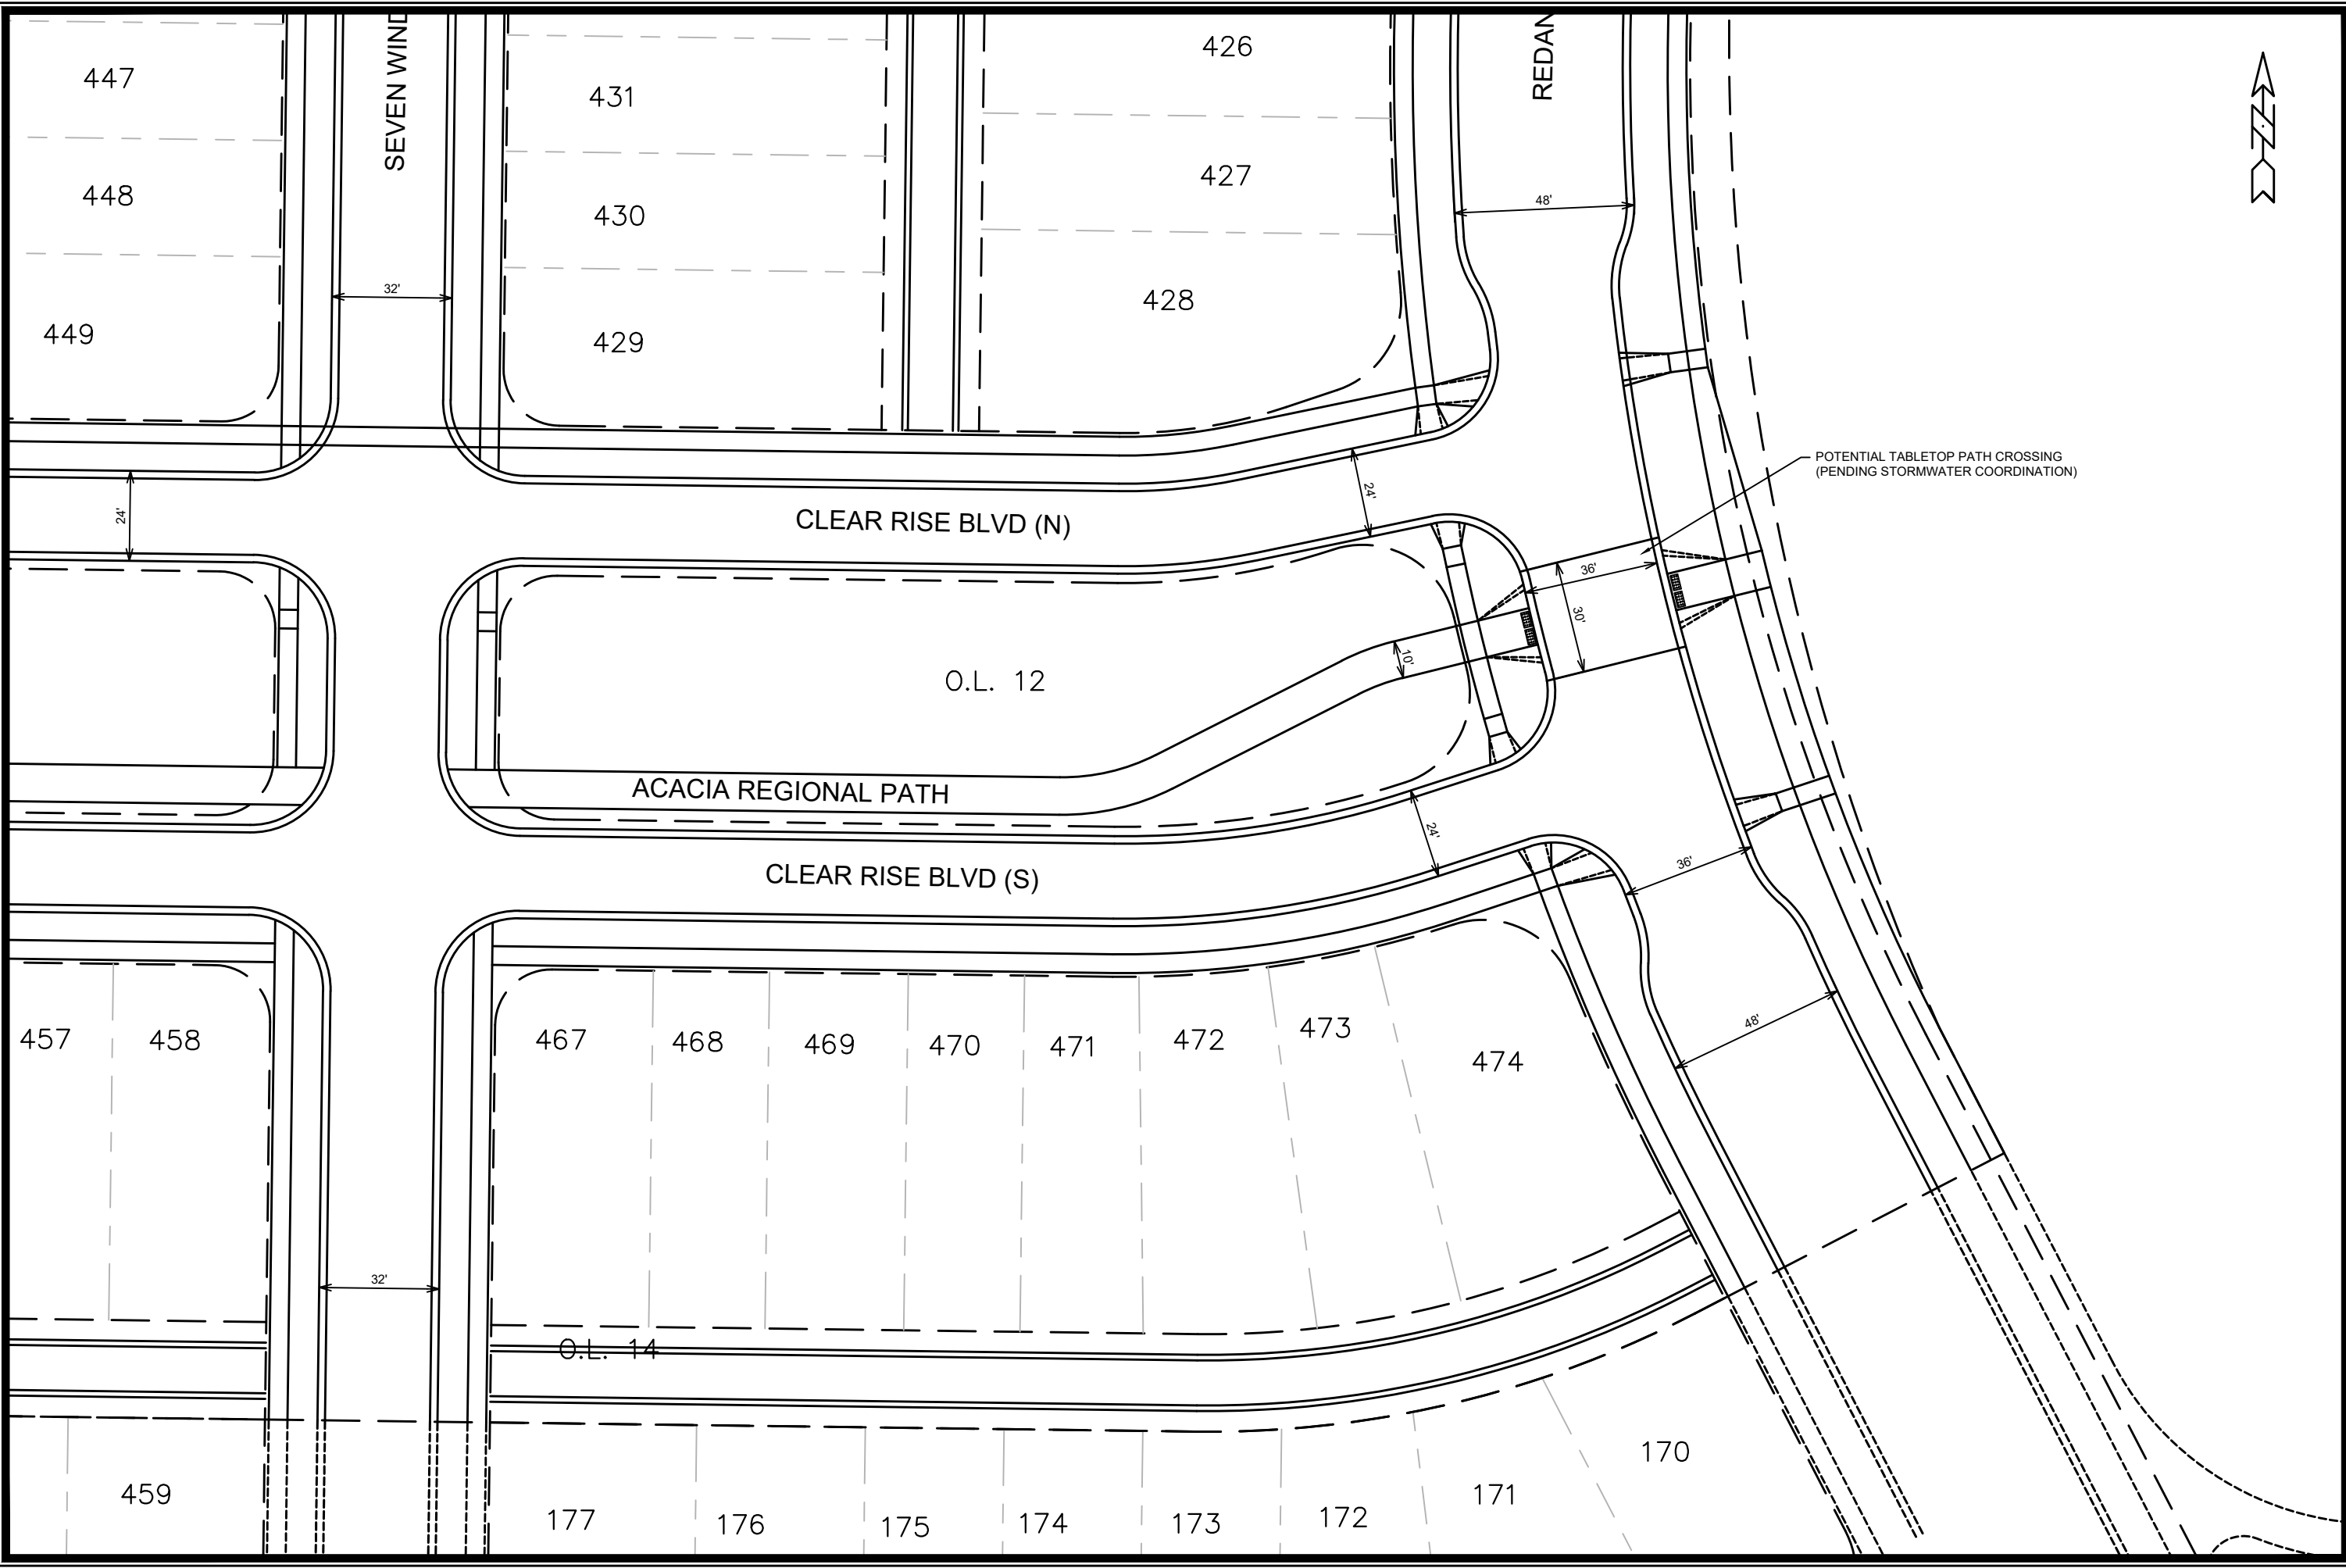

12345  
 #####  
 987654  
 CONTRACT NO:

ACACIA RIDGE: PHASE 5  
 REDAN DR - REGIONAL PATH CROSSING  
 M:\DESIGN\Projects\13293\CAD\Streets\13293EN-Street\Network.dwg



13293  
 EX