

USABLE OPEN SPACE:

GROUND LEVEL LANDSCAPE AREA:
3,238 SF


ROOFTOP POOL TERRACE:
3,515 SF

BALCONIES / TERRACE:
757 SF

SUNKEN TERRACE:
802 SF

TOTAL USABLE OPEN SPACE:
8,312 SF

GREEN ROOF:
5,280 SF

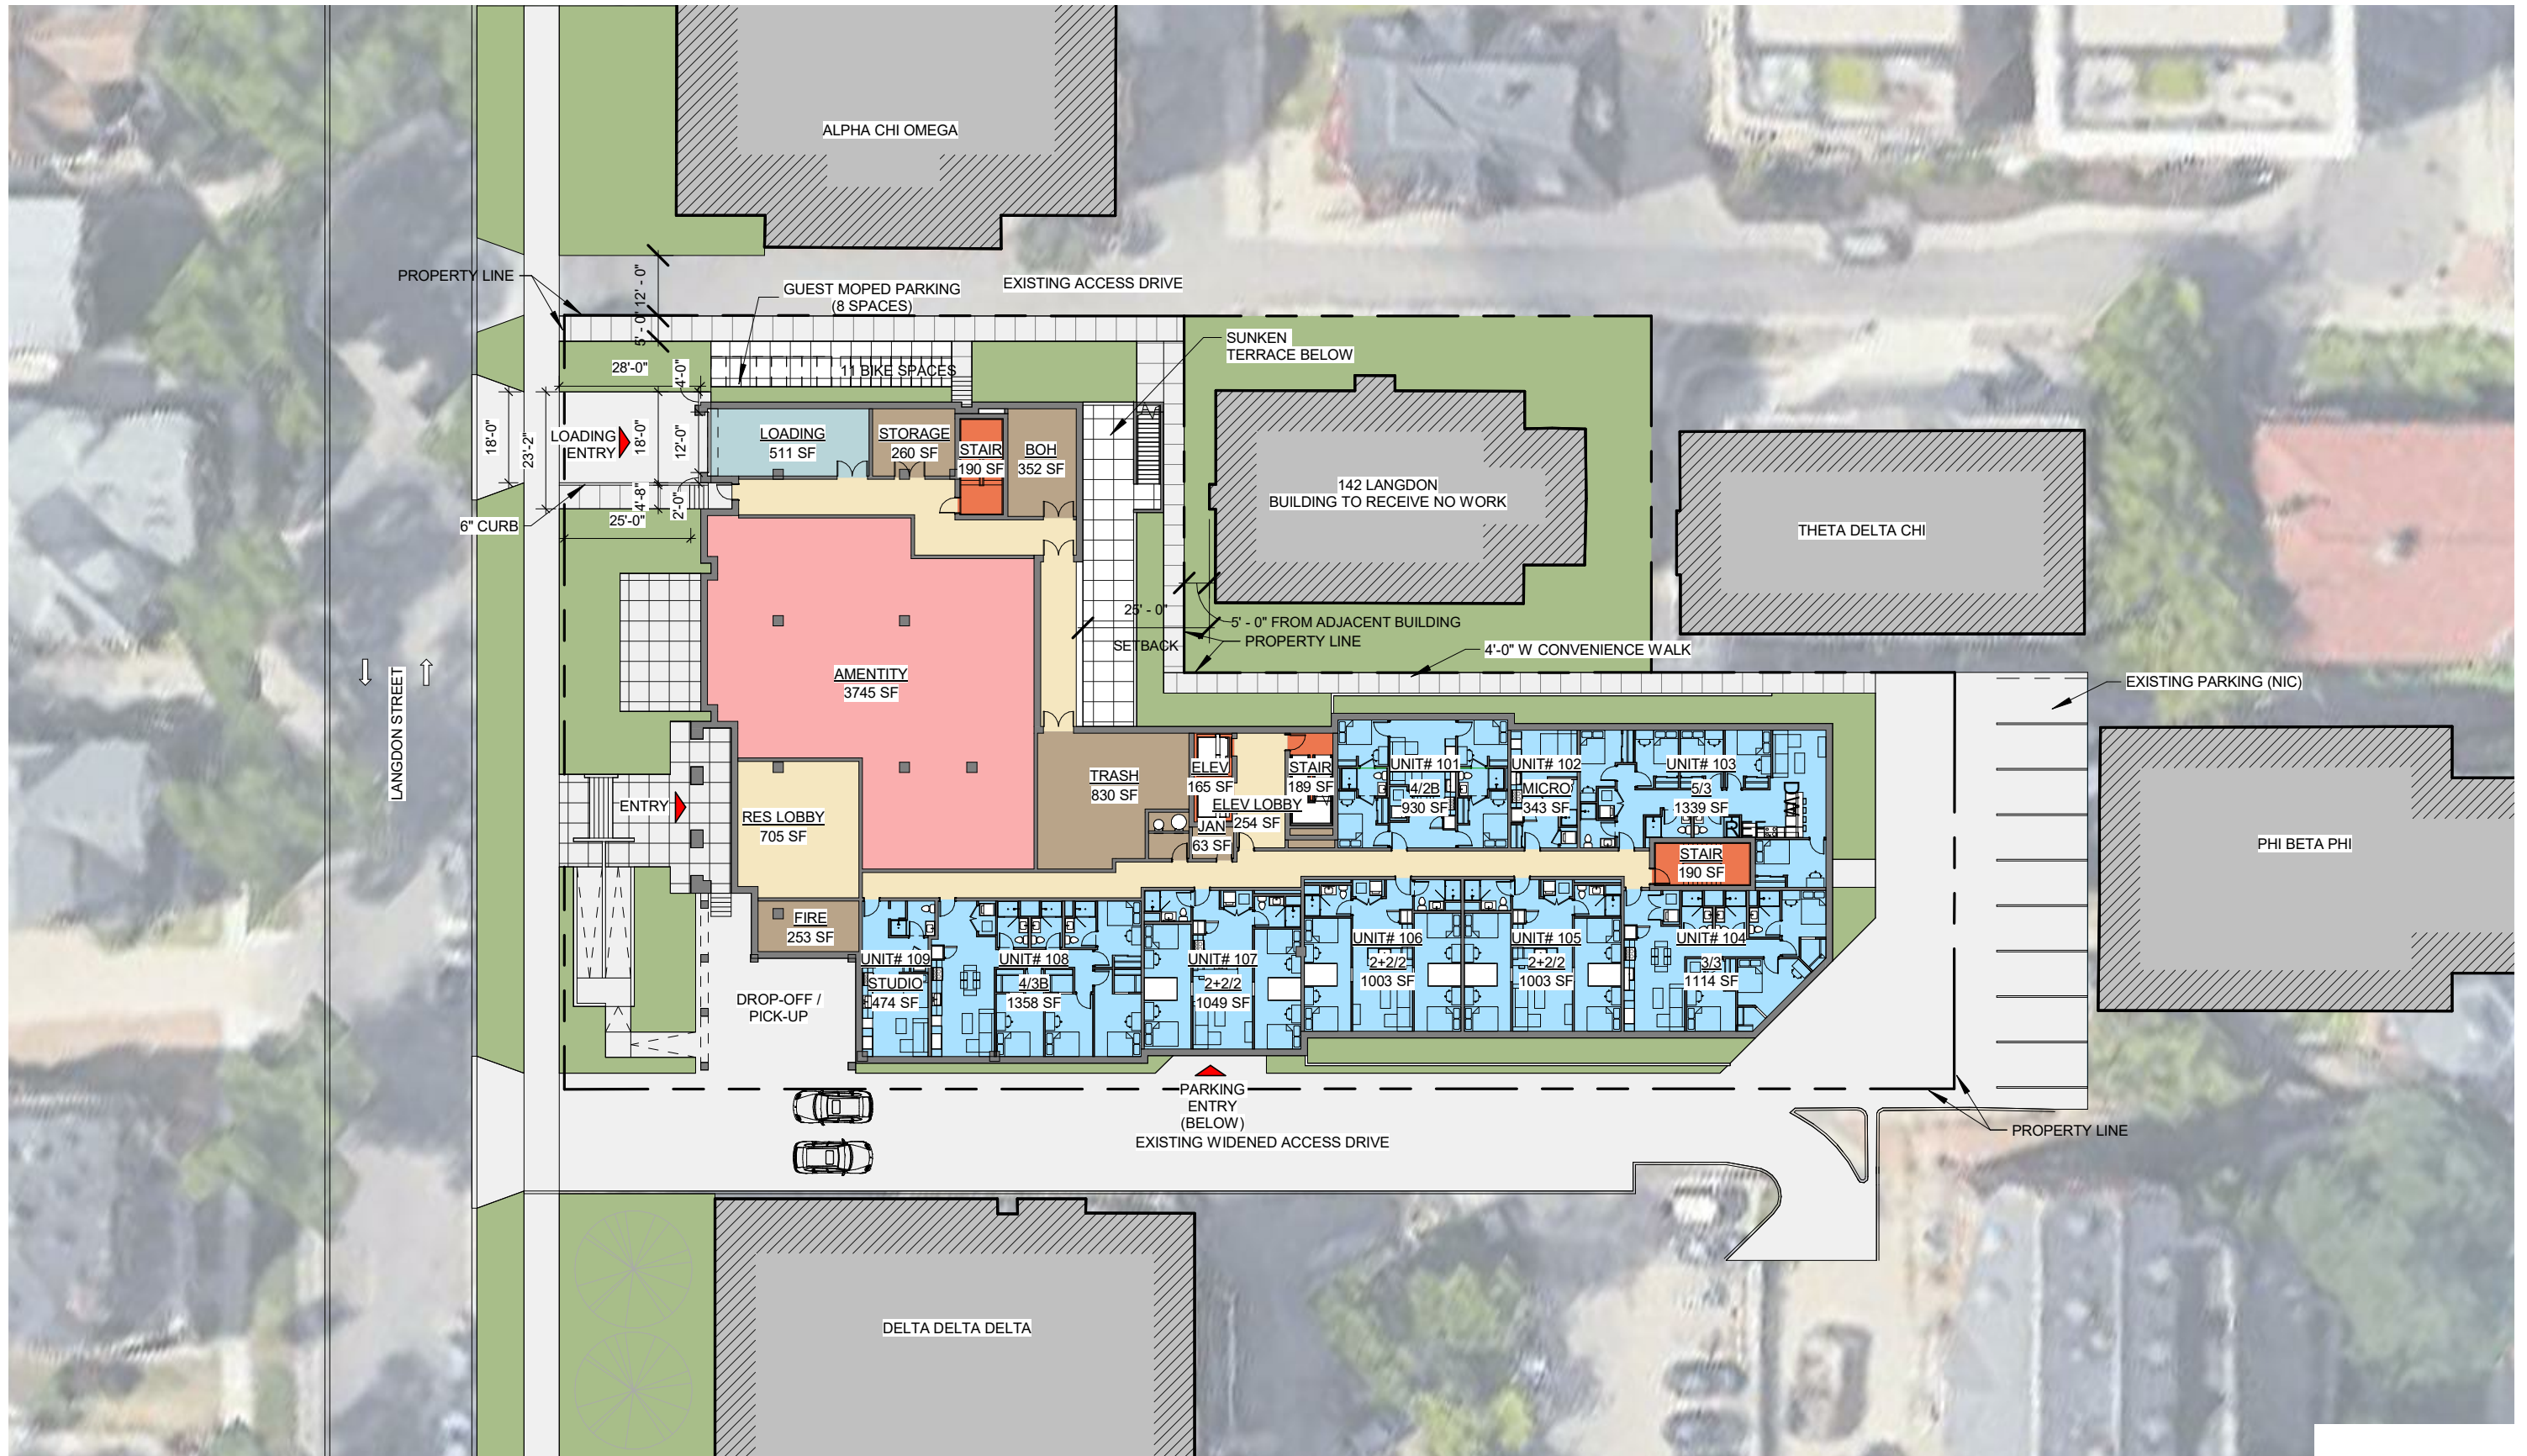

THE HUB II AT MADISON - 126 LANGDON STREET