


# PRELIMINARY PLAT OF HERRLING PROPERTY



BEING A SUBDIVISION OF A PART OF THE NORTHWEST 1/4, NORTHEAST 1/4, SOUTHWEST 1/4 AND SOUTHEAST 1/4 OF THE SOUTHEAST 1/4 OF SECTION 20, TOWN 7 NORTH, RANGE 8 EAST, IN THE CITY OF MADISON, DANE COUNTY, WISCONSIN.

**DEVELOPER:**  
UNITED FINANCIAL GROUP, INC.  
660 W. RIDGEVIEW DRIVE  
APPLETON, WI 54911  
PHONE: (920) 968-8100  
FAX: (920) 731-1696

**ENGINEER / SURVEYOR:**  
TRIO ENGINEERING, LLC  
12660 W. NORTH AVENUE  
BROOKFIELD, WISCONSIN 53005  
PHONE: (262) 790-1480  
FAX: (262) 790-1481

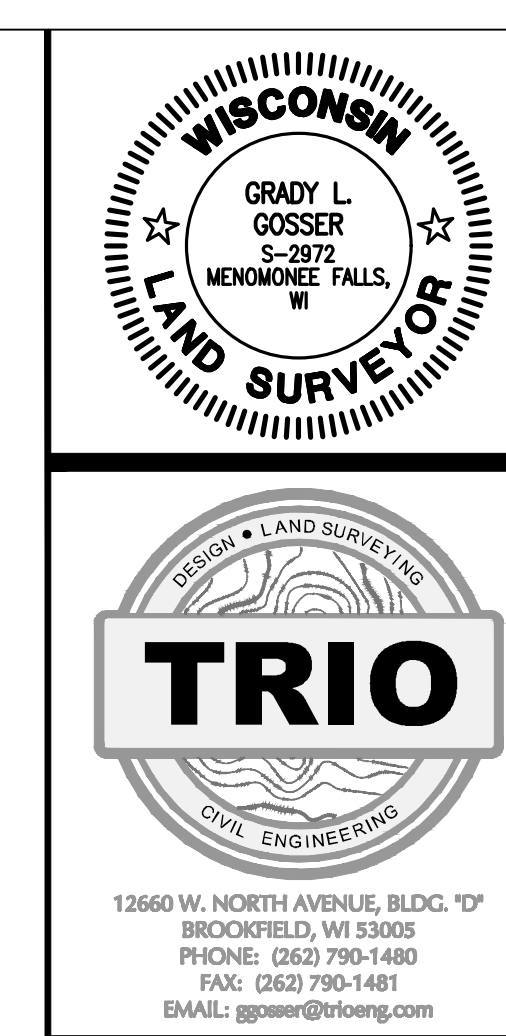

- DEVELOPMENT NOTES:**
- Subdivision contains 138.92 Acres of land, more or less. The dedication of right-of-way on Mineral Point Rd and Pioneer Rd results in a net subdivision of 137.51 Acres.
  - The property is subject to the "Final City of Madison and Town of Middleton Cooperative Plan" dated September 29, 2003, which includes the following development requirements:
    - Transition Area - defined as 1/4 mile from the centerline of Pioneer Road, shall have a residential density limit of 4 units per net acre and maximum 4 units per multi-family residential structure.
    - An 80-foot wide landscaped building setback shall be provided from Pioneer Road right-of-way.
  - All lots to be served by Sanitary Sewer and Watermain.
  - Public Roads to have Concrete Curb and Gutter, Concrete Sidewalks, Asphalt Pavement with Storm Sewer.
  - All lots to have Underground Telephone, Electric, and Gas Service.
  - Public Sanitary Sewer and Watermain Infrastructure shall connect to the Existing Utilities in Mineral Point Road to the South and Elderberry Road to the East.
  - The Subject Property is proposed to be Zoned: "SR-C3" (Suburban Residential-Consistent District), "TR-V2" (Traditional Residential-Variety District), "TR-U1" (Traditional Residential-Urban District), "SR-V2" (Suburban Residential-Variety District), and "PK" (Parks and Recreation).
  - Outlot designations:
    - Dedicated to the Public for Stormwater Management and Drainage purposes.
    - Dedicated to the Public for Stormwater Management and Drainage purposes.
    - Dedicated to the Public for Stormwater Management and Drainage purposes.
    - Dedicated to the Public for Stormwater Management and Drainage purposes.
    - Dedicated to the Public for Greenway Corridor purposes.
    - Dedicated to the Public for Greenway Corridor purposes.
    - Dedicated to the Public for Park purposes.
    - Dedicated to the Public for Regional Stormwater Management, Stormwater Management and Drainage purposes, Public Sidewalk Bike Path Easement.
    - Dedicated to the Public for Regional Stormwater Management and Drainage purposes.
    - Dedicated to the Public for Stormwater Management and Drainage purposes.
    - Dedicated to the Public for Stormwater Management and Drainage purposes.
    - Dedicated to the Public for Stormwater Management and Drainage purposes.

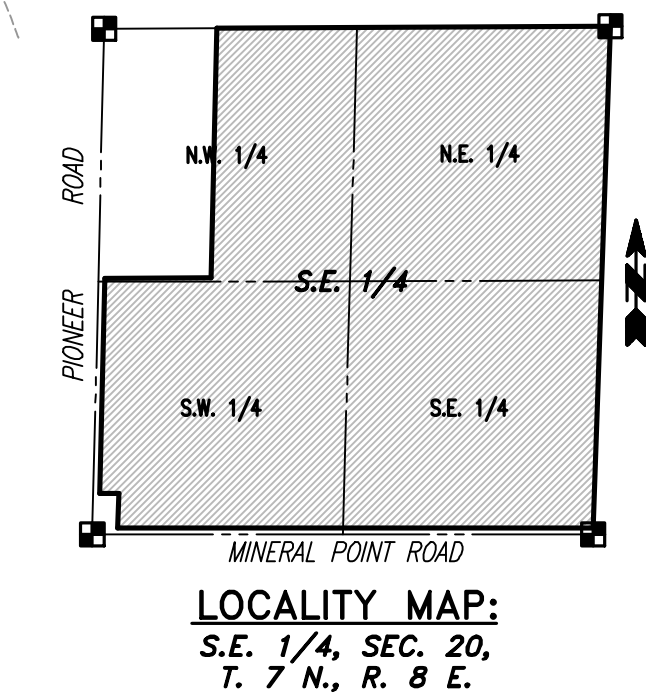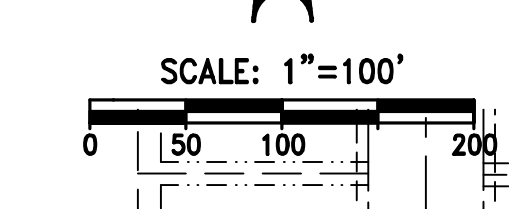

**TREE PRESERVATION NOTE:**  
Where ever practical, Existing Specimen Trees will be saved within the construction area of the project.

**HORIZONTAL DATUM PLANE:**  
All bearings are referenced to the Wisconsin County Coordinate System, Dane County, MAD-83 (1991), in which the South line of the S.E. 1/4 of Section 20, Town 7 North, Range 8 East, bears North 89°52'41" West.

**VERTICAL DATUM PLANE:**  
All elevations are referenced to the North American Vertical Datum, 1988 adjustment. Contours/Elevations shown on this Plat are via a ground survey performed by Trio Engineering, LLC. Benchmark used: top of Dane County Section Corner Monument marking the Southeast Corner of Section 20-7-8. Elevation = 1083.33

**AGENCIES HAVING THE AUTHORITY TO OBJECT:**  
- State of Wisconsin, Department of Administration  
- Dane County Zoning and Natural Resources Committee

**APPROVING AUTHORITY:**  
- City of Madison


DEVELOPMENT SUMMARY TABLE	
WEST OF TRANSITION LINE	EAST OF TRANSITION LINE
TOTAL AREA = 59.12 ac (excluding ROW) (59.55 ac currently)	TOTAL AREA = 78.19 ac (excluding ROW) (78.50 ac currently)
NET AREA = 37.08 acres (excludes ROW, Local Ponds, Regional Ponds)	NET AREA = 42.37 acres (excludes ROW, Local Ponds, Regional Ponds, Park & Greenway Corridor)
TOTAL UNITS = 148 units (3.99 units/net acre)	

PROPOSED USES	
Lot #	Proposed Zoning District
1-127	SR-C3
128-131	TR-V2
132-133	SR-C3
134-138	TR-U1
139	SR-V2
140-142	TR-U1
143	SR-V2
144-146	TR-V2


HERRLING PROPERTY	PROPOSED ZONING DISTRICT REQUIREMENTS			
	Single-Family Detached Requirements	TR-V2 District Requirements	TR-U1 District Requirements (>8 units)	Multi-Family SR-V2 District Requirements (>8 units)
Proposed Use	Single-Family Detached	4 unit	Multi-Family (>4 unit permitted by Conditional Use)	Multi-Family (>8 units)
Lot Area (sq. ft.)	6,000	8,000/Four-unit	2,000/d.u.	1,000/d.u. + 300 per bedroom >2
Lot Width	50 ft.	50 ft.	60 ft.	50 ft.
Front Yard Setback	25 ft.	20 ft.	20 ft.	15 ft. or avg. 25 ft.
Maximum Front Yard Setback	N/A	30 ft. max.	30 ft. max.	30 ft. max.
Side Yard Setback	One-story: 5/Two-story: 6	One-story: 5/Two-story: 6	10 ft.	10 ft.
Rev. Corner Side Yard Setback	15 ft.	12 ft.	12 ft.	12 ft.
Rear Yard Setback	Lesser of 30% lot depth or 35 ft.	Lesser of 25% lot depth or 25 ft.	Lesser of 25% lot depth or 25 ft.	Lesser of 25% lot depth or 25 ft.
Maximum Height	2 stories / 35 ft.	3 stories / 40 ft.	3 stories / 40 ft.	5 stories / 65 ft.
Maximum Lot Coverage	60%	70%	70%	75%
Usable Open Space (sq. ft. per d.u.)	750	500	500	320

LEGEND	
(Symbol)	INDICATES SOIL BORING LOCATION
(Symbol)	INDICATES EXISTING WATERMAIN
(Symbol)	INDICATES PROPOSED WATERMAIN
(Symbol)	INDICATES EXISTING SANITARY SEWER
(Symbol)	INDICATES PROPOSED SANITARY SEWER
(Symbol)	INDICATES EXISTING STORM SEWER
(Symbol)	INDICATES PROPOSED STORM SEWER
(Symbol)	INDICATES EXISTING CONTOUR

**SURVEYOR'S CERTIFICATE:**  
I hereby certify that this preliminary plat is a correct representative of all existing land divisions and features and that I have fully complied with the provisions of the subdivision and platting code of the City of Madison.  
Date: 03-08-19

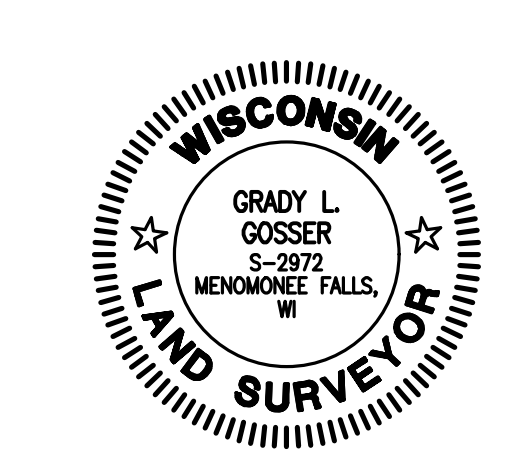

Grady L. Gosser, R.L.S.  
Registered Land Surveyor S-2972

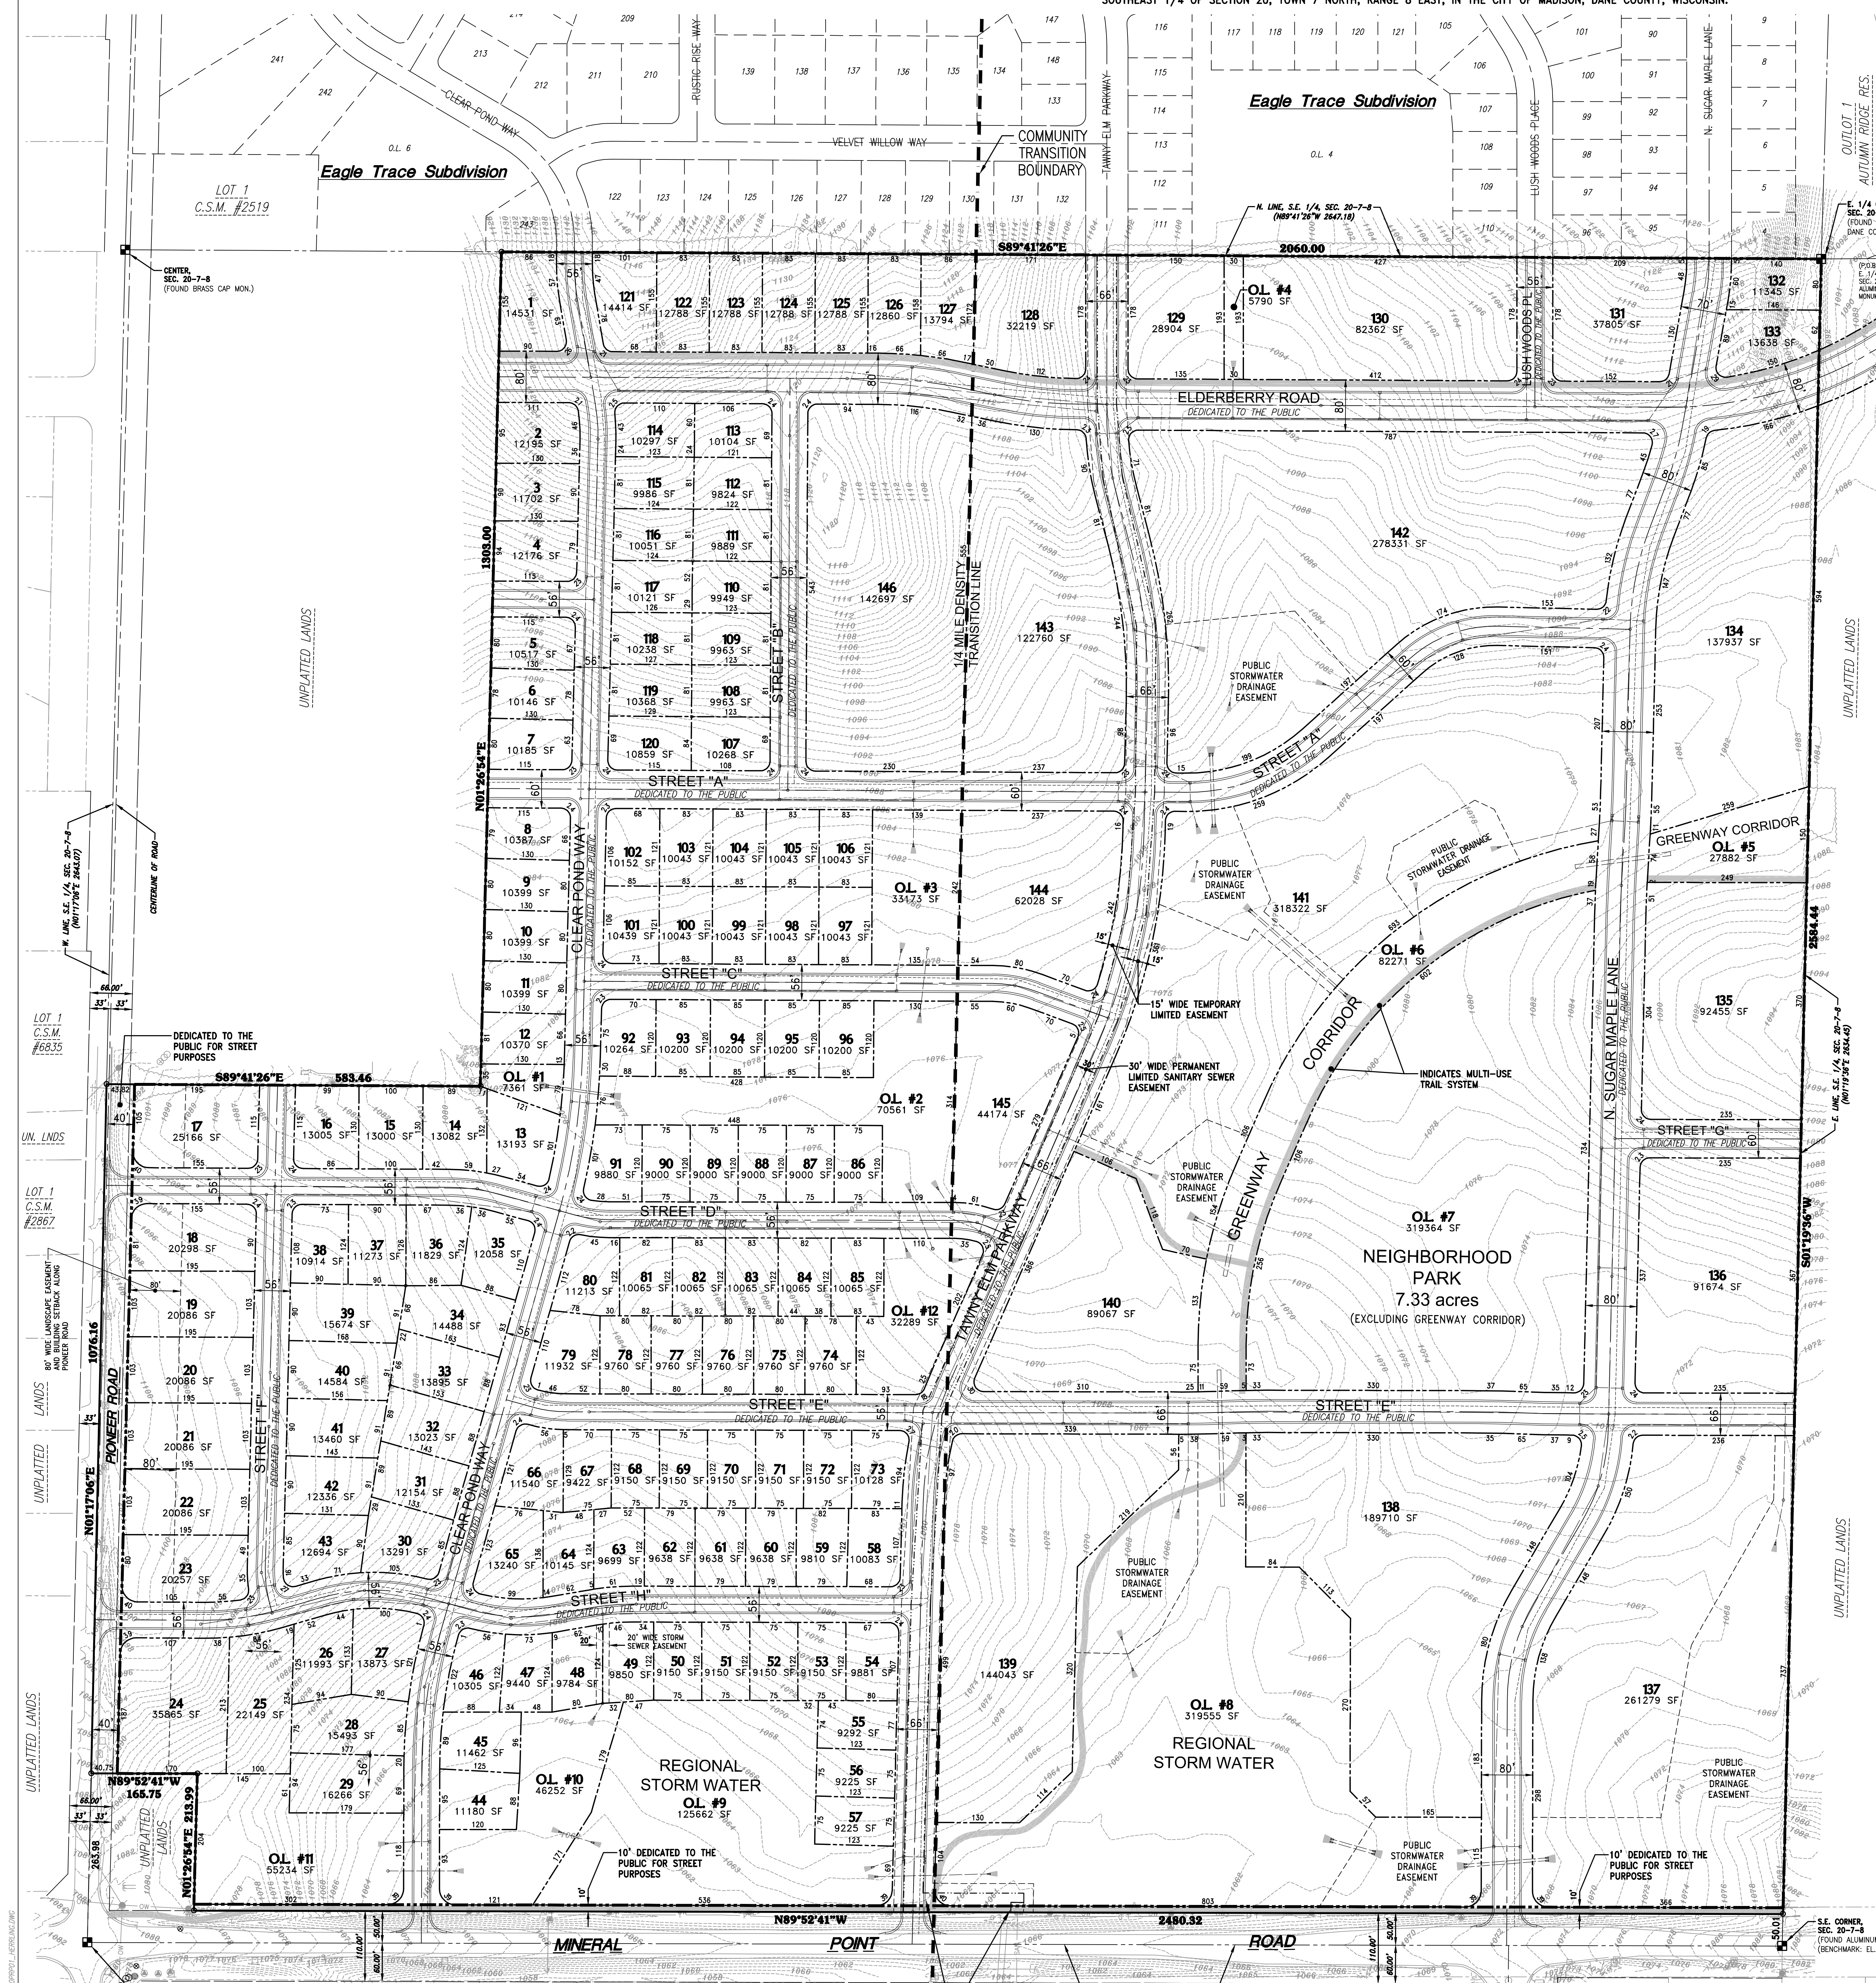

**PROJECT:**  
HERRLING PROPERTY  
NEIGHBORHOOD DEVELOPMENT  
CITY OF MADISON, WISCONSIN

**BY:**  
UNITED FINANCIAL GROUP, INC.  
660 W. RIDGEVIEW DRIVE  
APPLETON, WI 54911

REVISION HISTORY	
DATE	DESCRIPTION
MARCH 8, 2019	

**DATE:**  
MARCH 8, 2019

**JOB NUMBER:**  
12-041-311-02

**DESCRIPTION:**  
PRELIMINARY PLAT

**SHEET**  
1 OF 1