


3 Locations for the North Project

Clearing Limits - only need to SI but recommend clearing to existing r/w

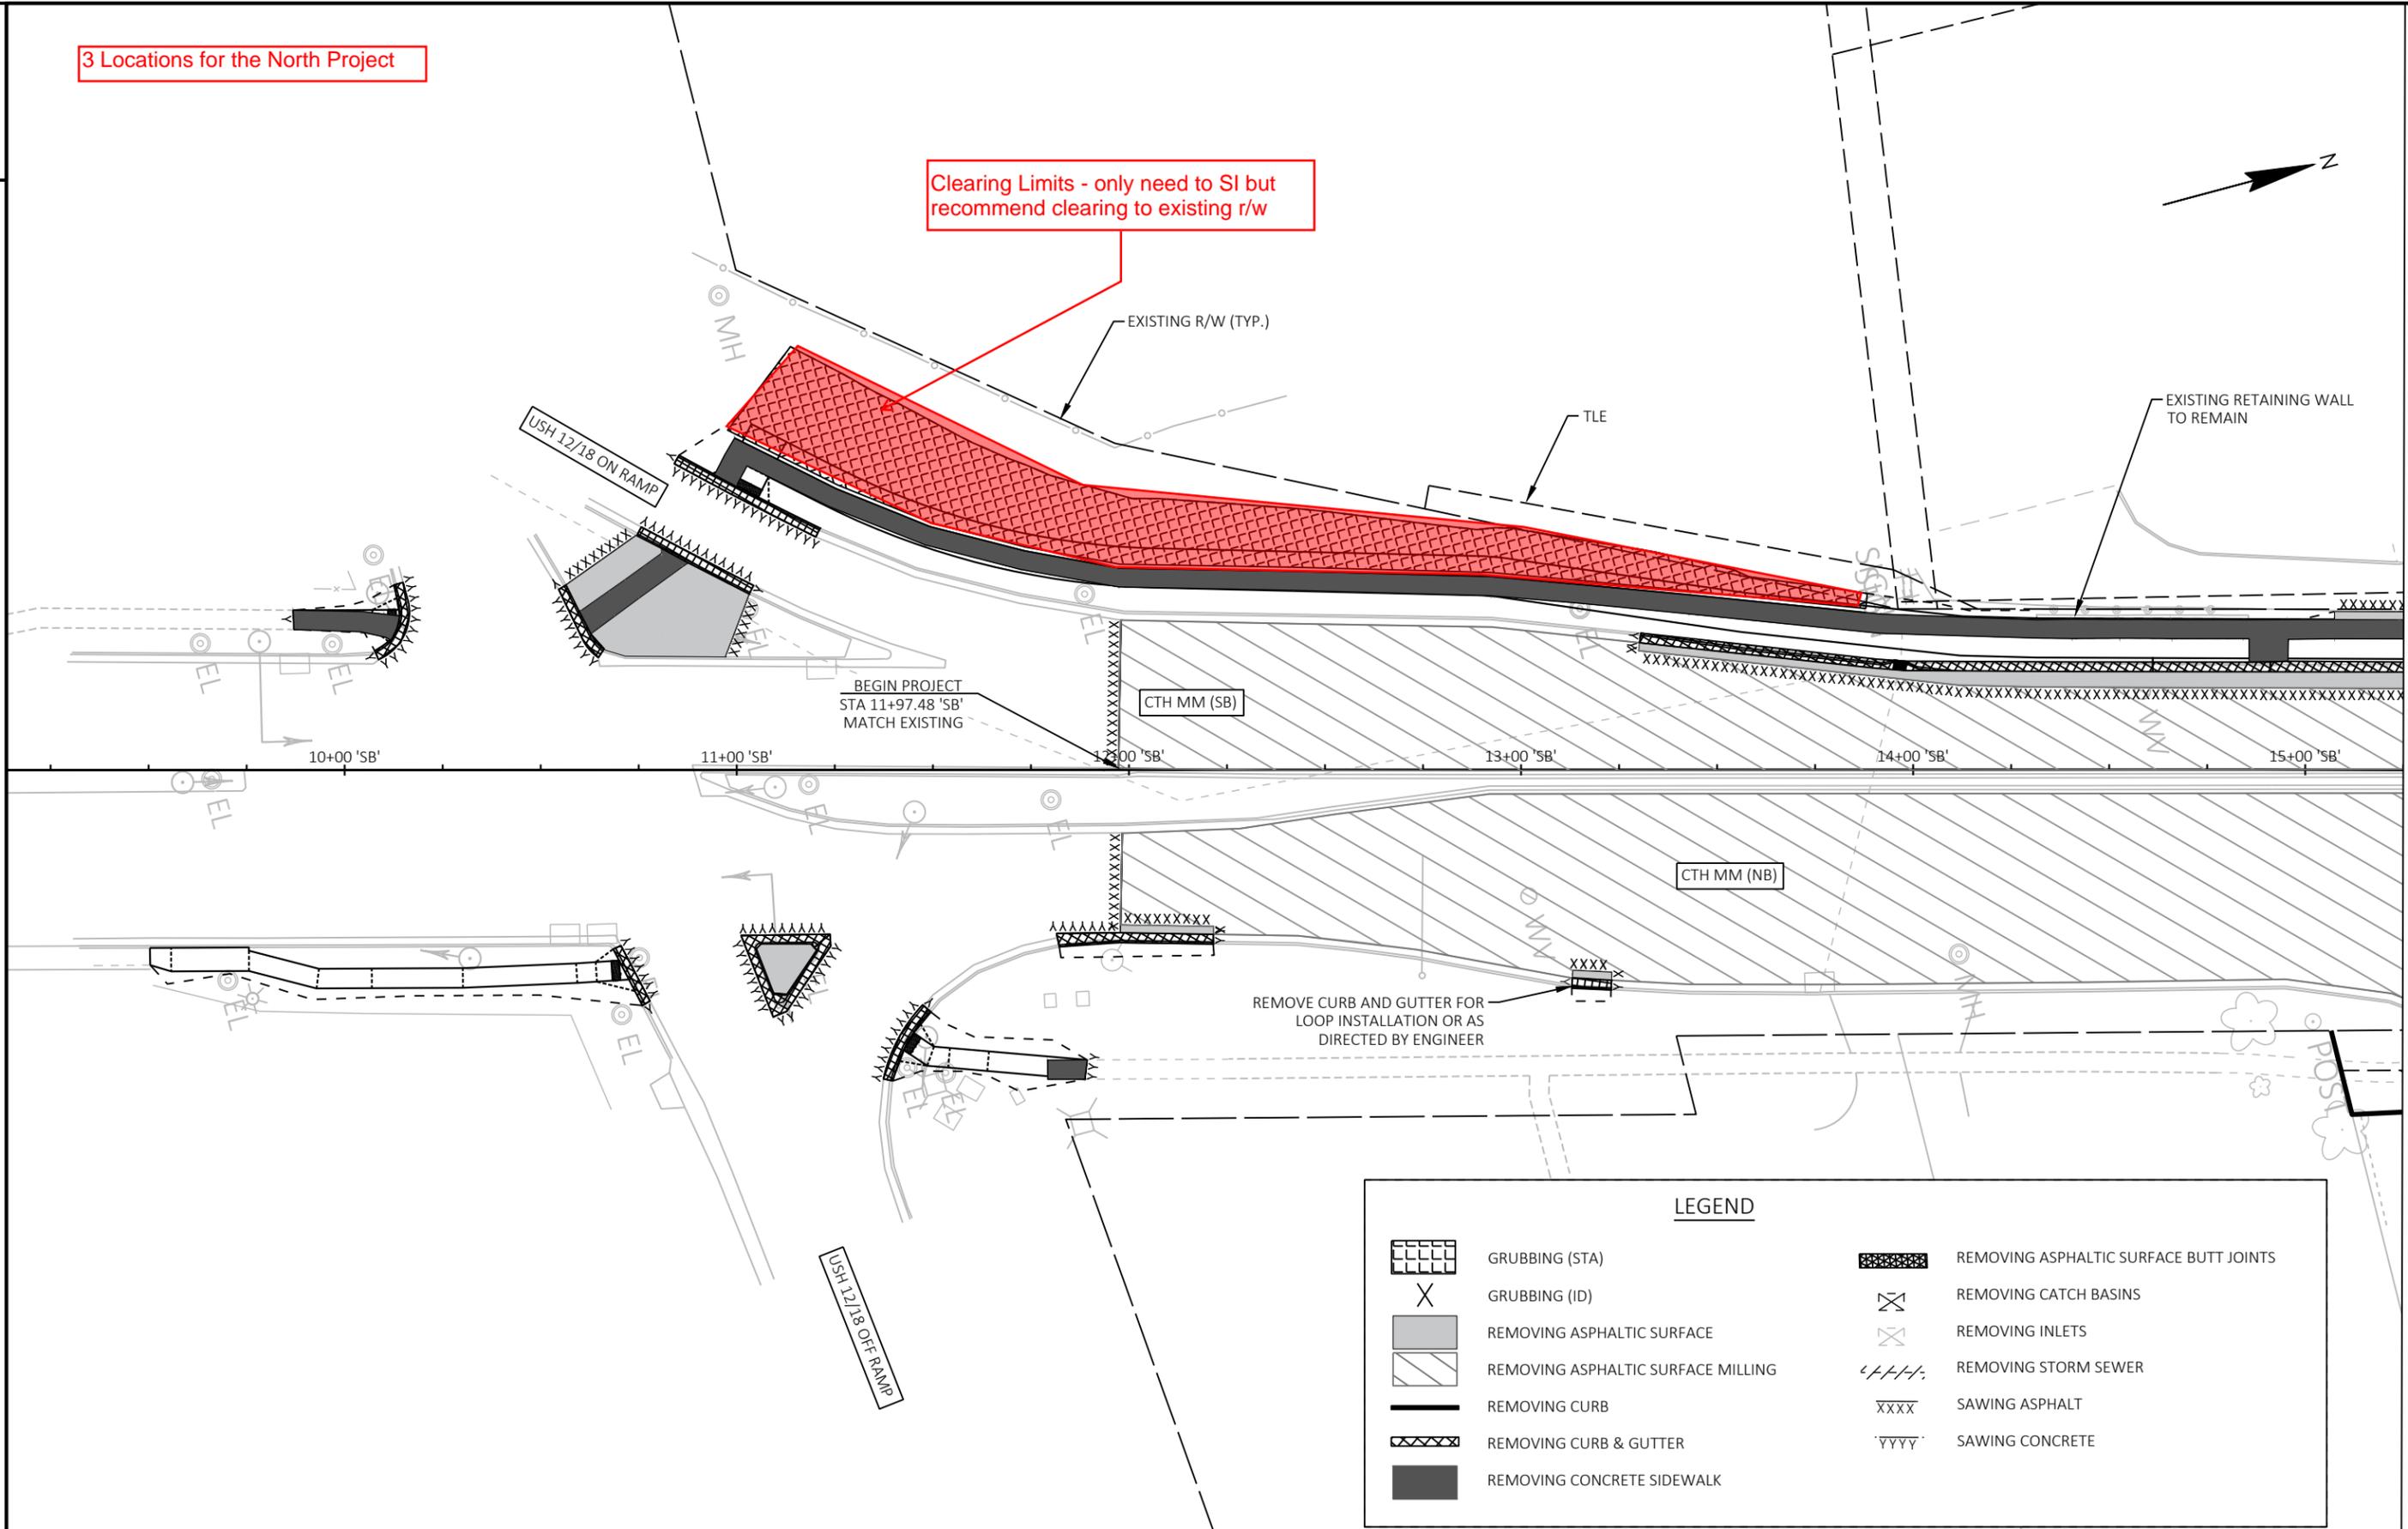



LEGEND

	GRUBBING (STA)		REMOVING ASPHALTIC SURFACE BUTT JOINTS
	GRUBBING (ID)		REMOVING CATCH BASINS
	REMOVING ASPHALTIC SURFACE		REMOVING INLETS
	REMOVING ASPHALTIC SURFACE MILLING		REMOVING STORM SEWER
	REMOVING CURB		SAWING ASPHALT
	REMOVING CURB & GUTTER		SAWING CONCRETE
	REMOVING CONCRETE SIDEWALK		

LEGEND


	GRUBBING (STA)		REMOVING ASPHALTIC SURFACE BUTT JOINTS
	GRUBBING (ID)		REMOVING CATCH BASINS
	REMOVING ASPHALTIC SURFACE		REMOVING INLETS
	REMOVING ASPHALTIC SURFACE MILLING		REMOVING STORM SEWER
	REMOVING CURB		SAWING ASPHALT
	REMOVING CURB & GUTTER		SAWING CONCRETE
	REMOVING CONCRETE SIDEWALK		

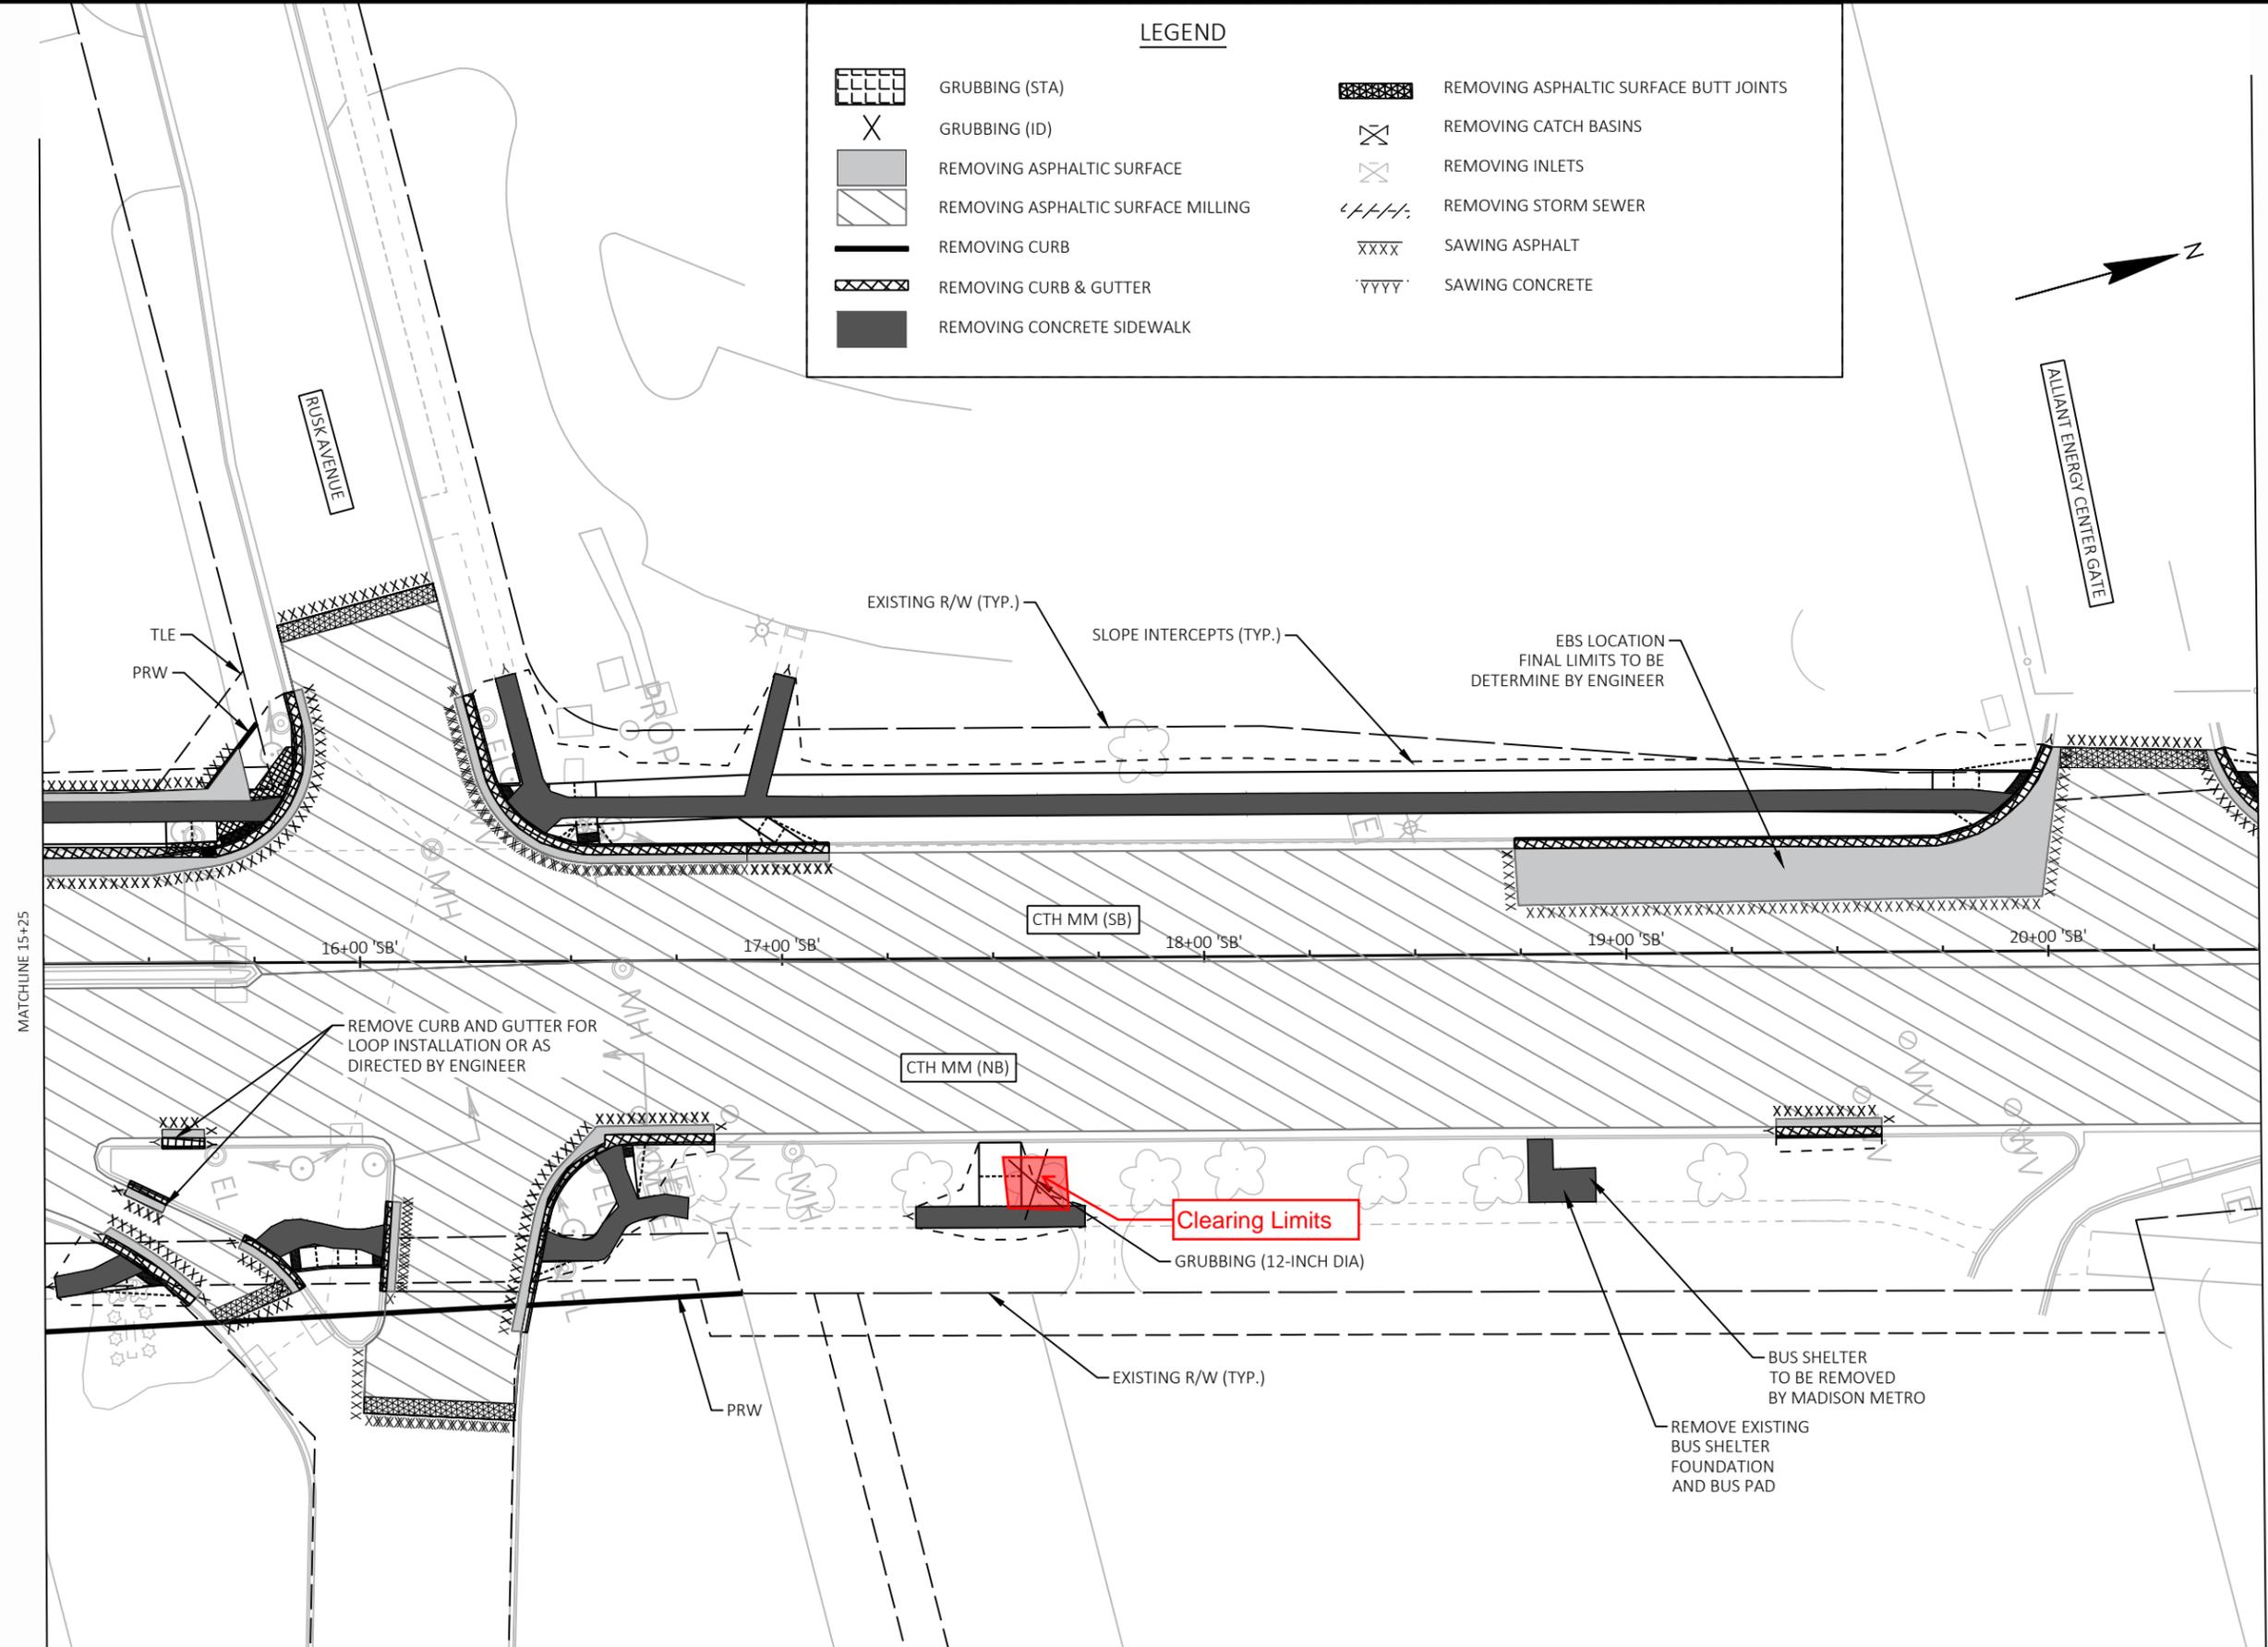

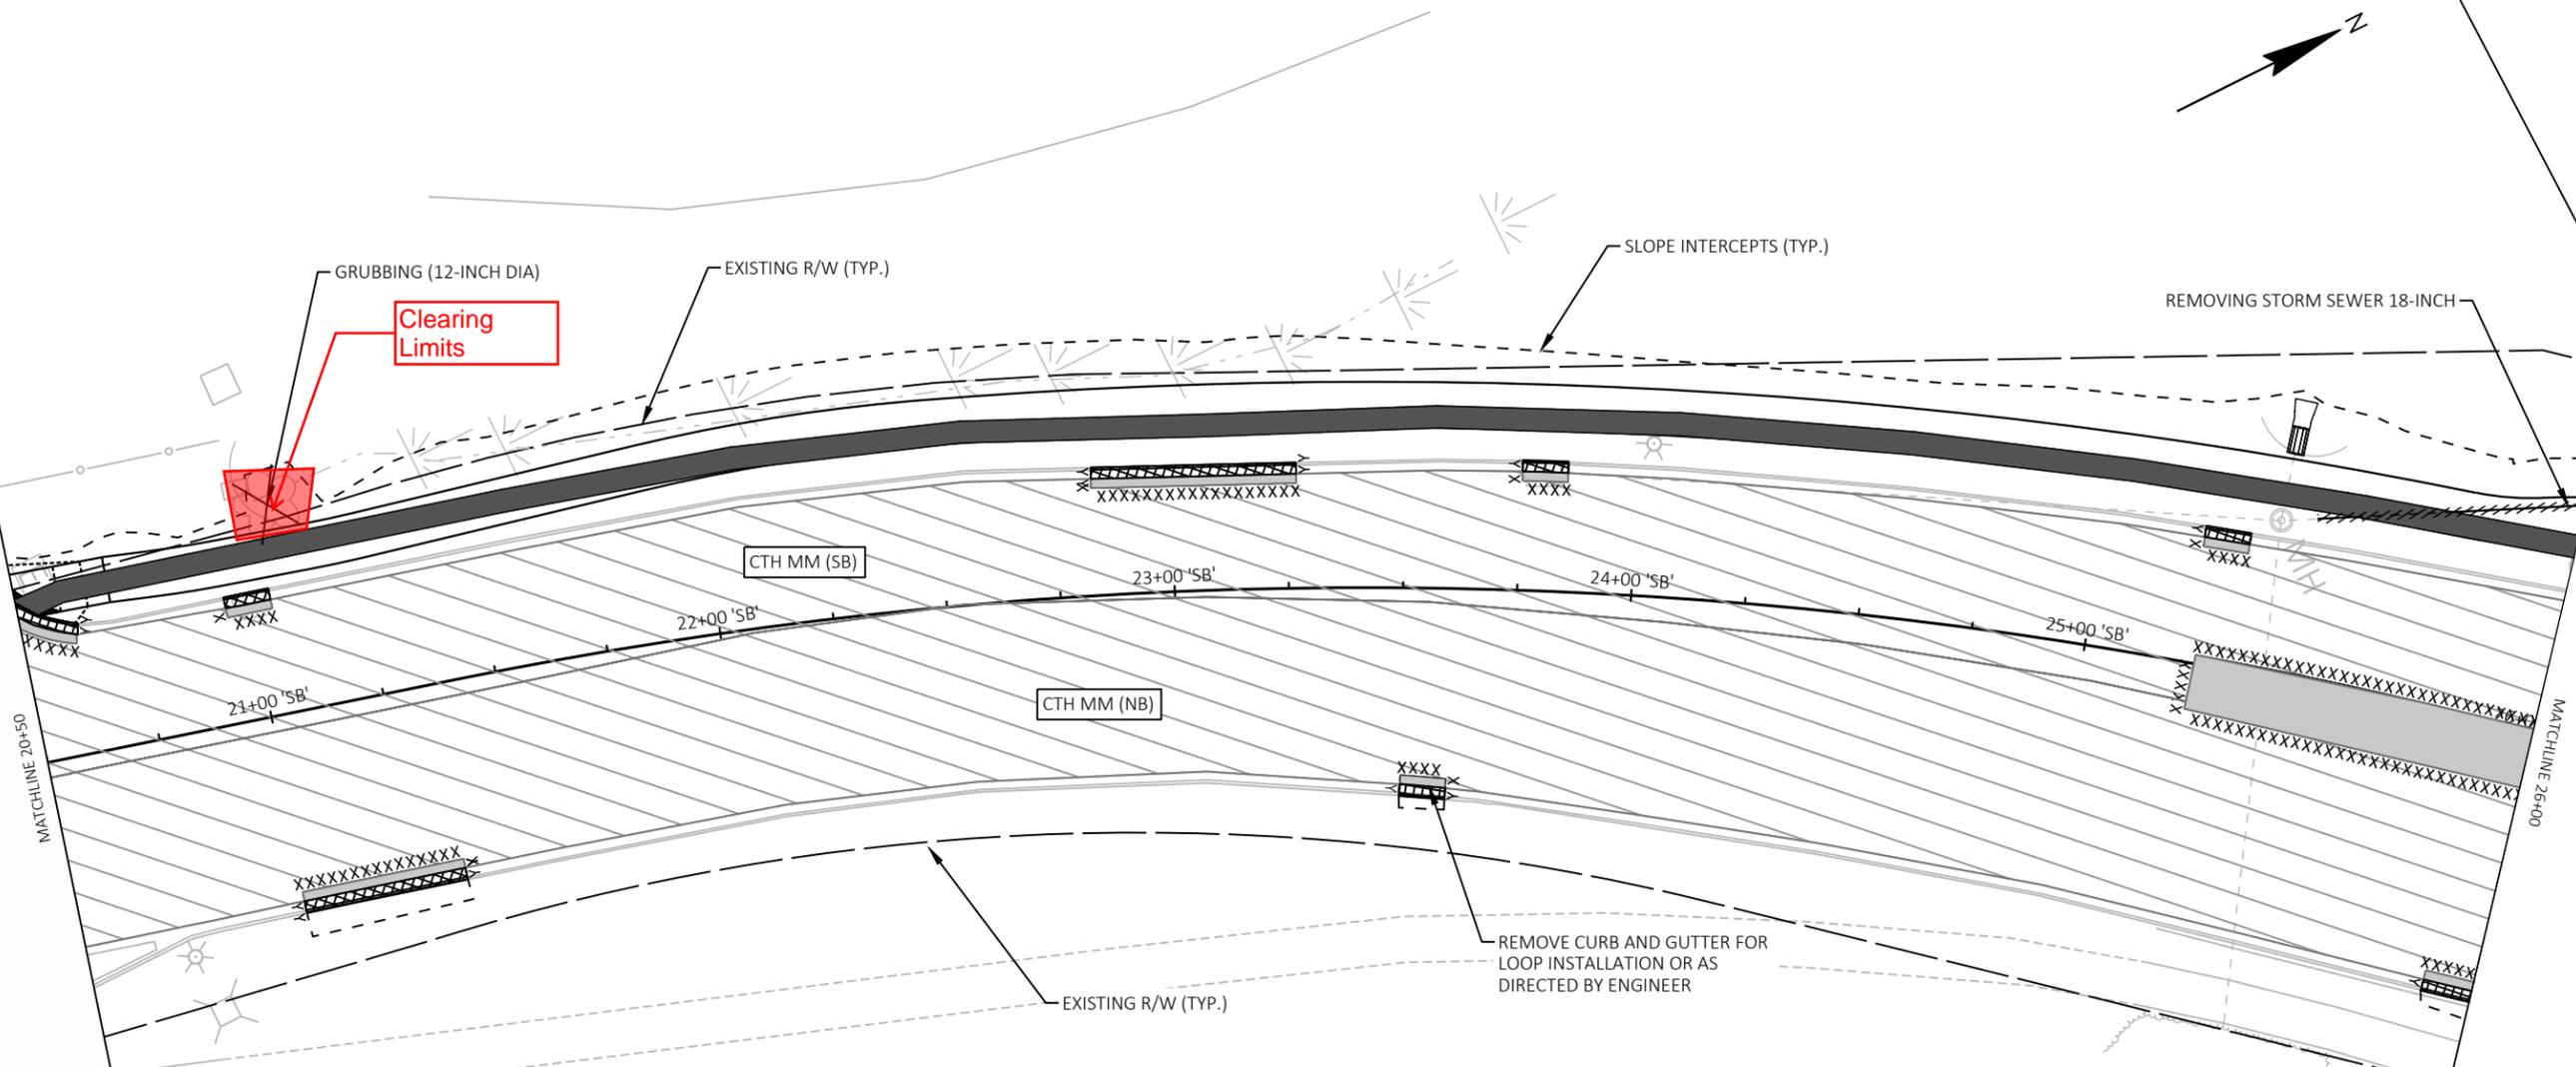



LEGEND

	GRUBBING (STA)		REMOVING ASPHALTIC SURFACE BUTT JOINTS
	GRUBBING (ID)		REMOVING CATCH BASINS
	REMOVING ASPHALTIC SURFACE		REMOVING INLETS
	REMOVING ASPHALTIC SURFACE MILLING		REMOVING STORM SEWER
	REMOVING CURB		SAWING ASPHALT
	REMOVING CURB & GUTTER		SAWING CONCRETE
	REMOVING CONCRETE SIDEWALK		

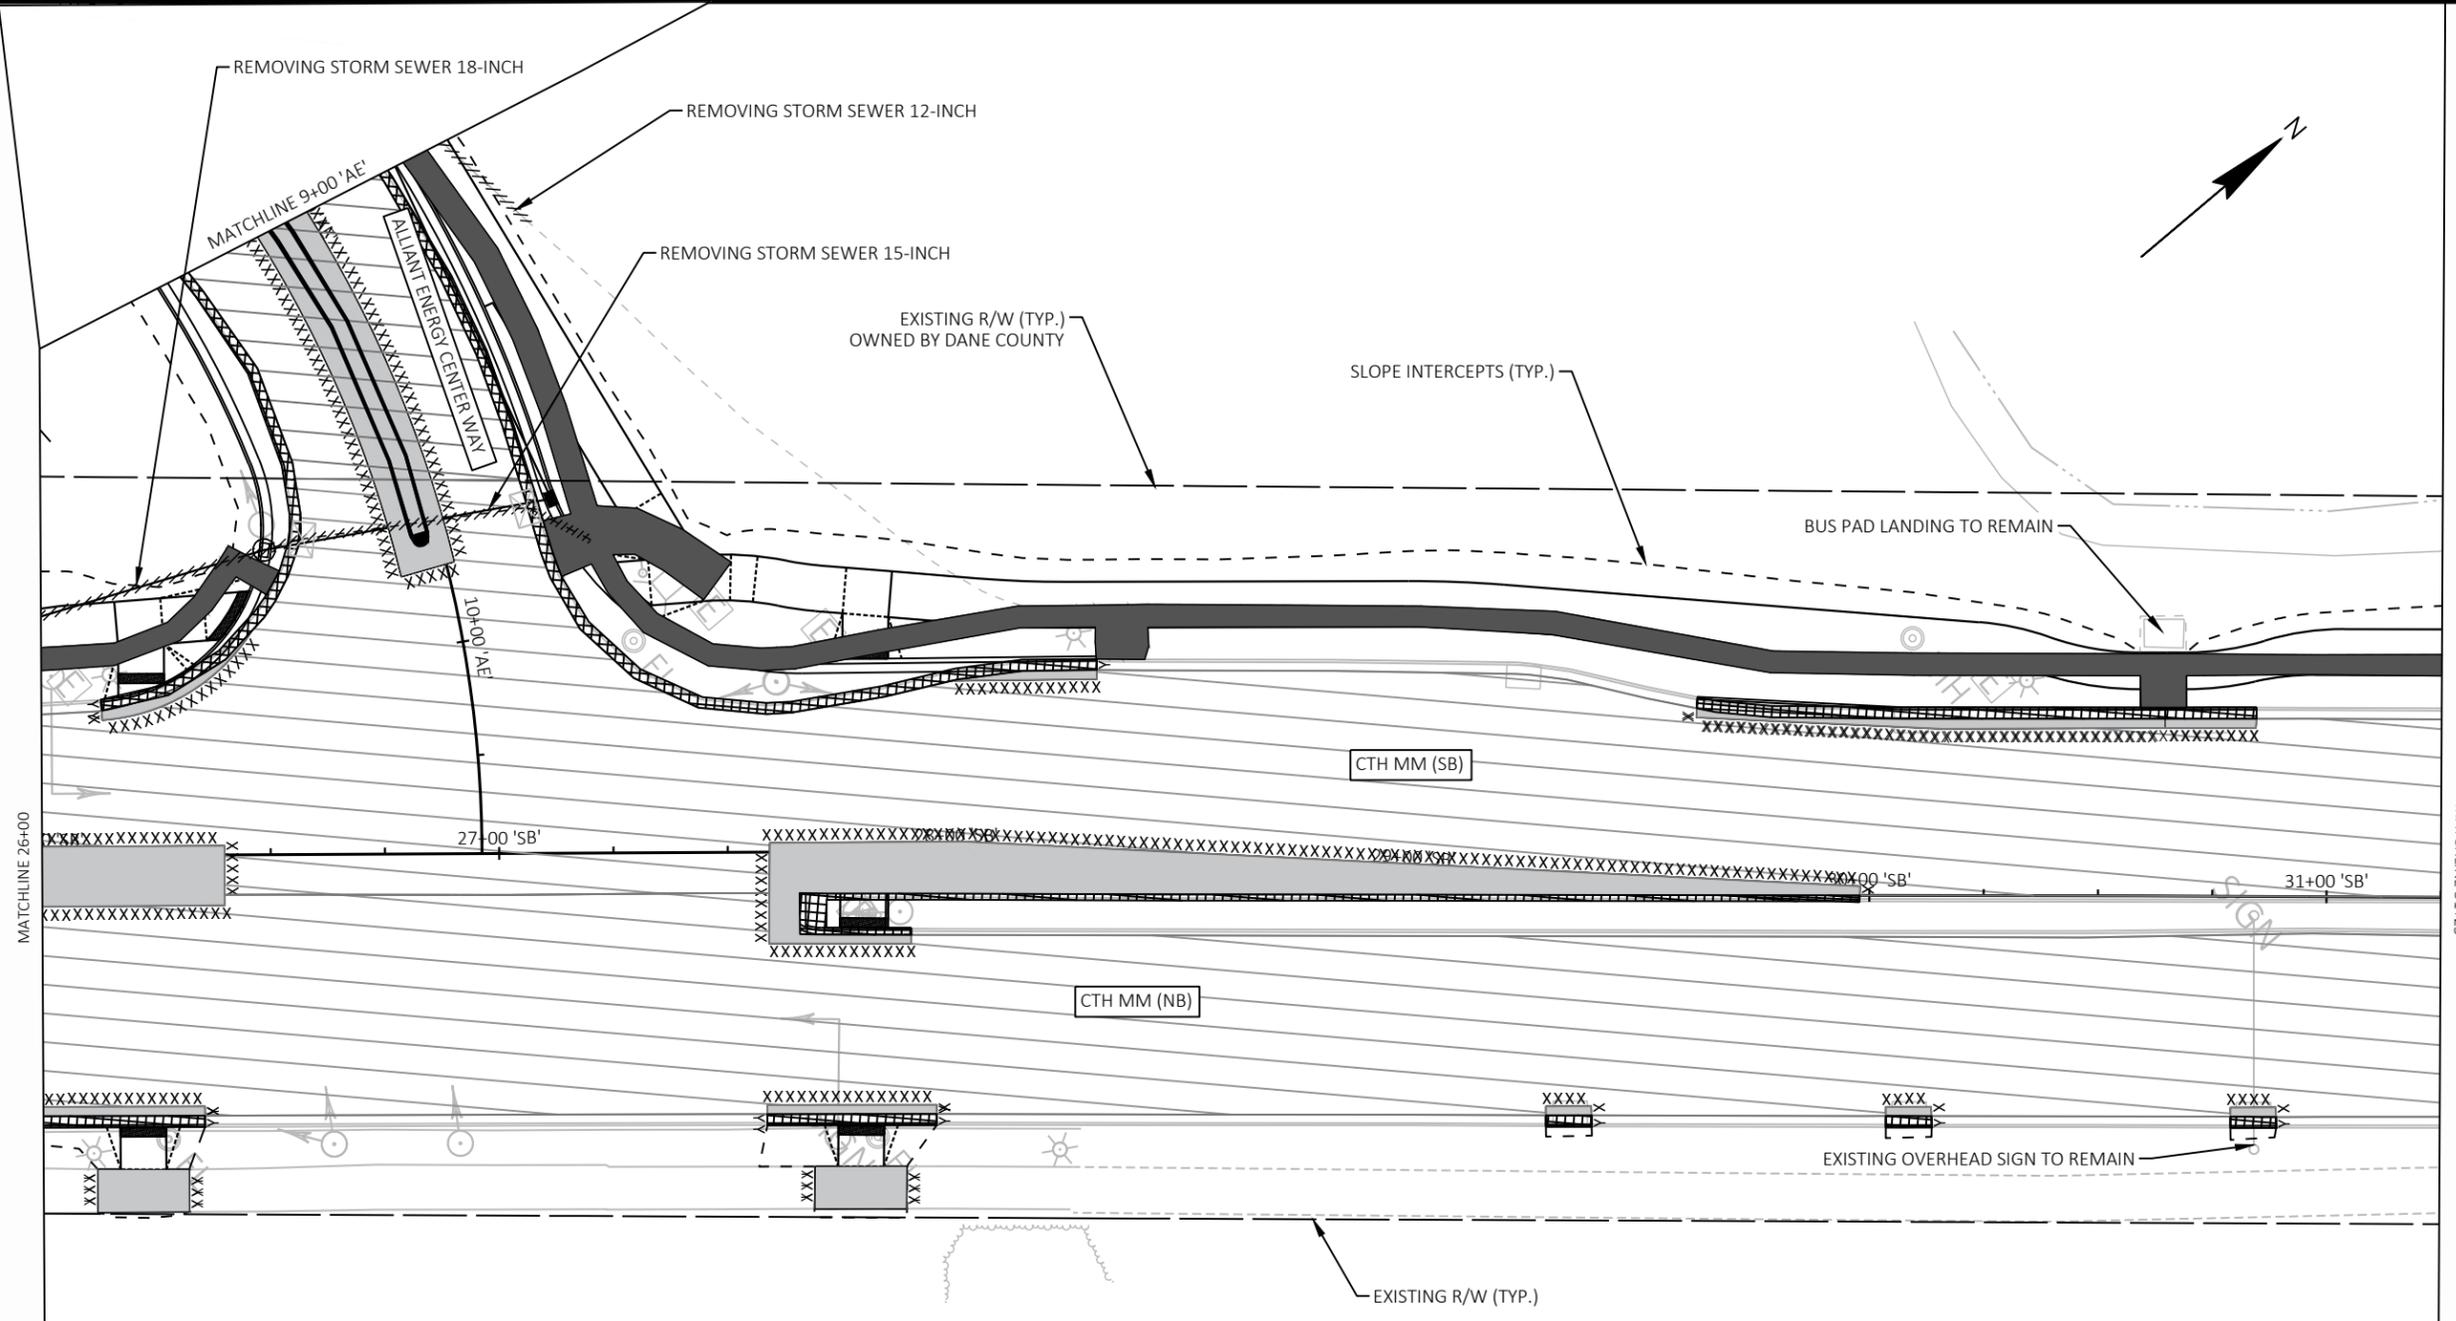

LEGEND

	GRUBBING (STA)		REMOVING ASPHALTIC SURFACE BUTT JOINTS
	GRUBBING (ID)		REMOVING CATCH BASINS
	REMOVING ASPHALTIC SURFACE		REMOVING INLETS
	REMOVING ASPHALTIC SURFACE MILLING		REMOVING STORM SEWER
	REMOVING CURB		SAWING ASPHALT
	REMOVING CURB & GUTTER		SAWING CONCRETE
	REMOVING CONCRETE SIDEWALK		

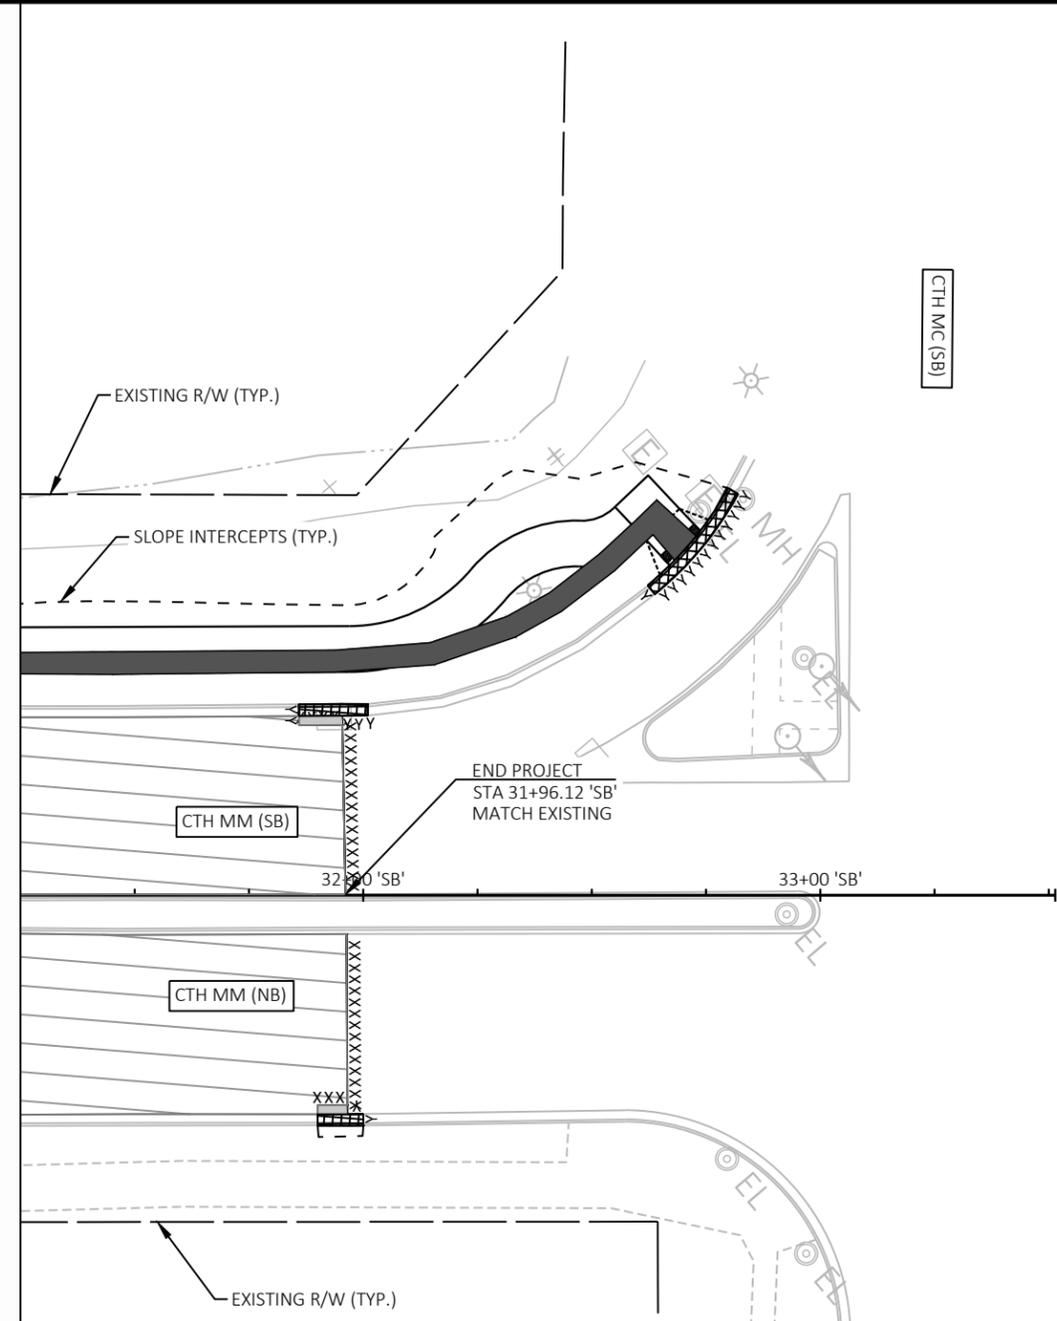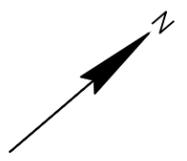

LEGEND			
	GRUBBING (STA)		REMOVING ASPHALTIC SURFACE BUTT JOINTS
	GRUBBING (ID)		REMOVING CATCH BASINS
	REMOVING ASPHALTIC SURFACE		REMOVING INLETS
	REMOVING ASPHALTIC SURFACE MILLING		REMOVING STORM SEWER
	REMOVING CURB		SAWING ASPHALT
	REMOVING CURB & GUTTER		SAWING CONCRETE
	REMOVING CONCRETE SIDEWALK		