



LEGEND

 TREE REMOVAL

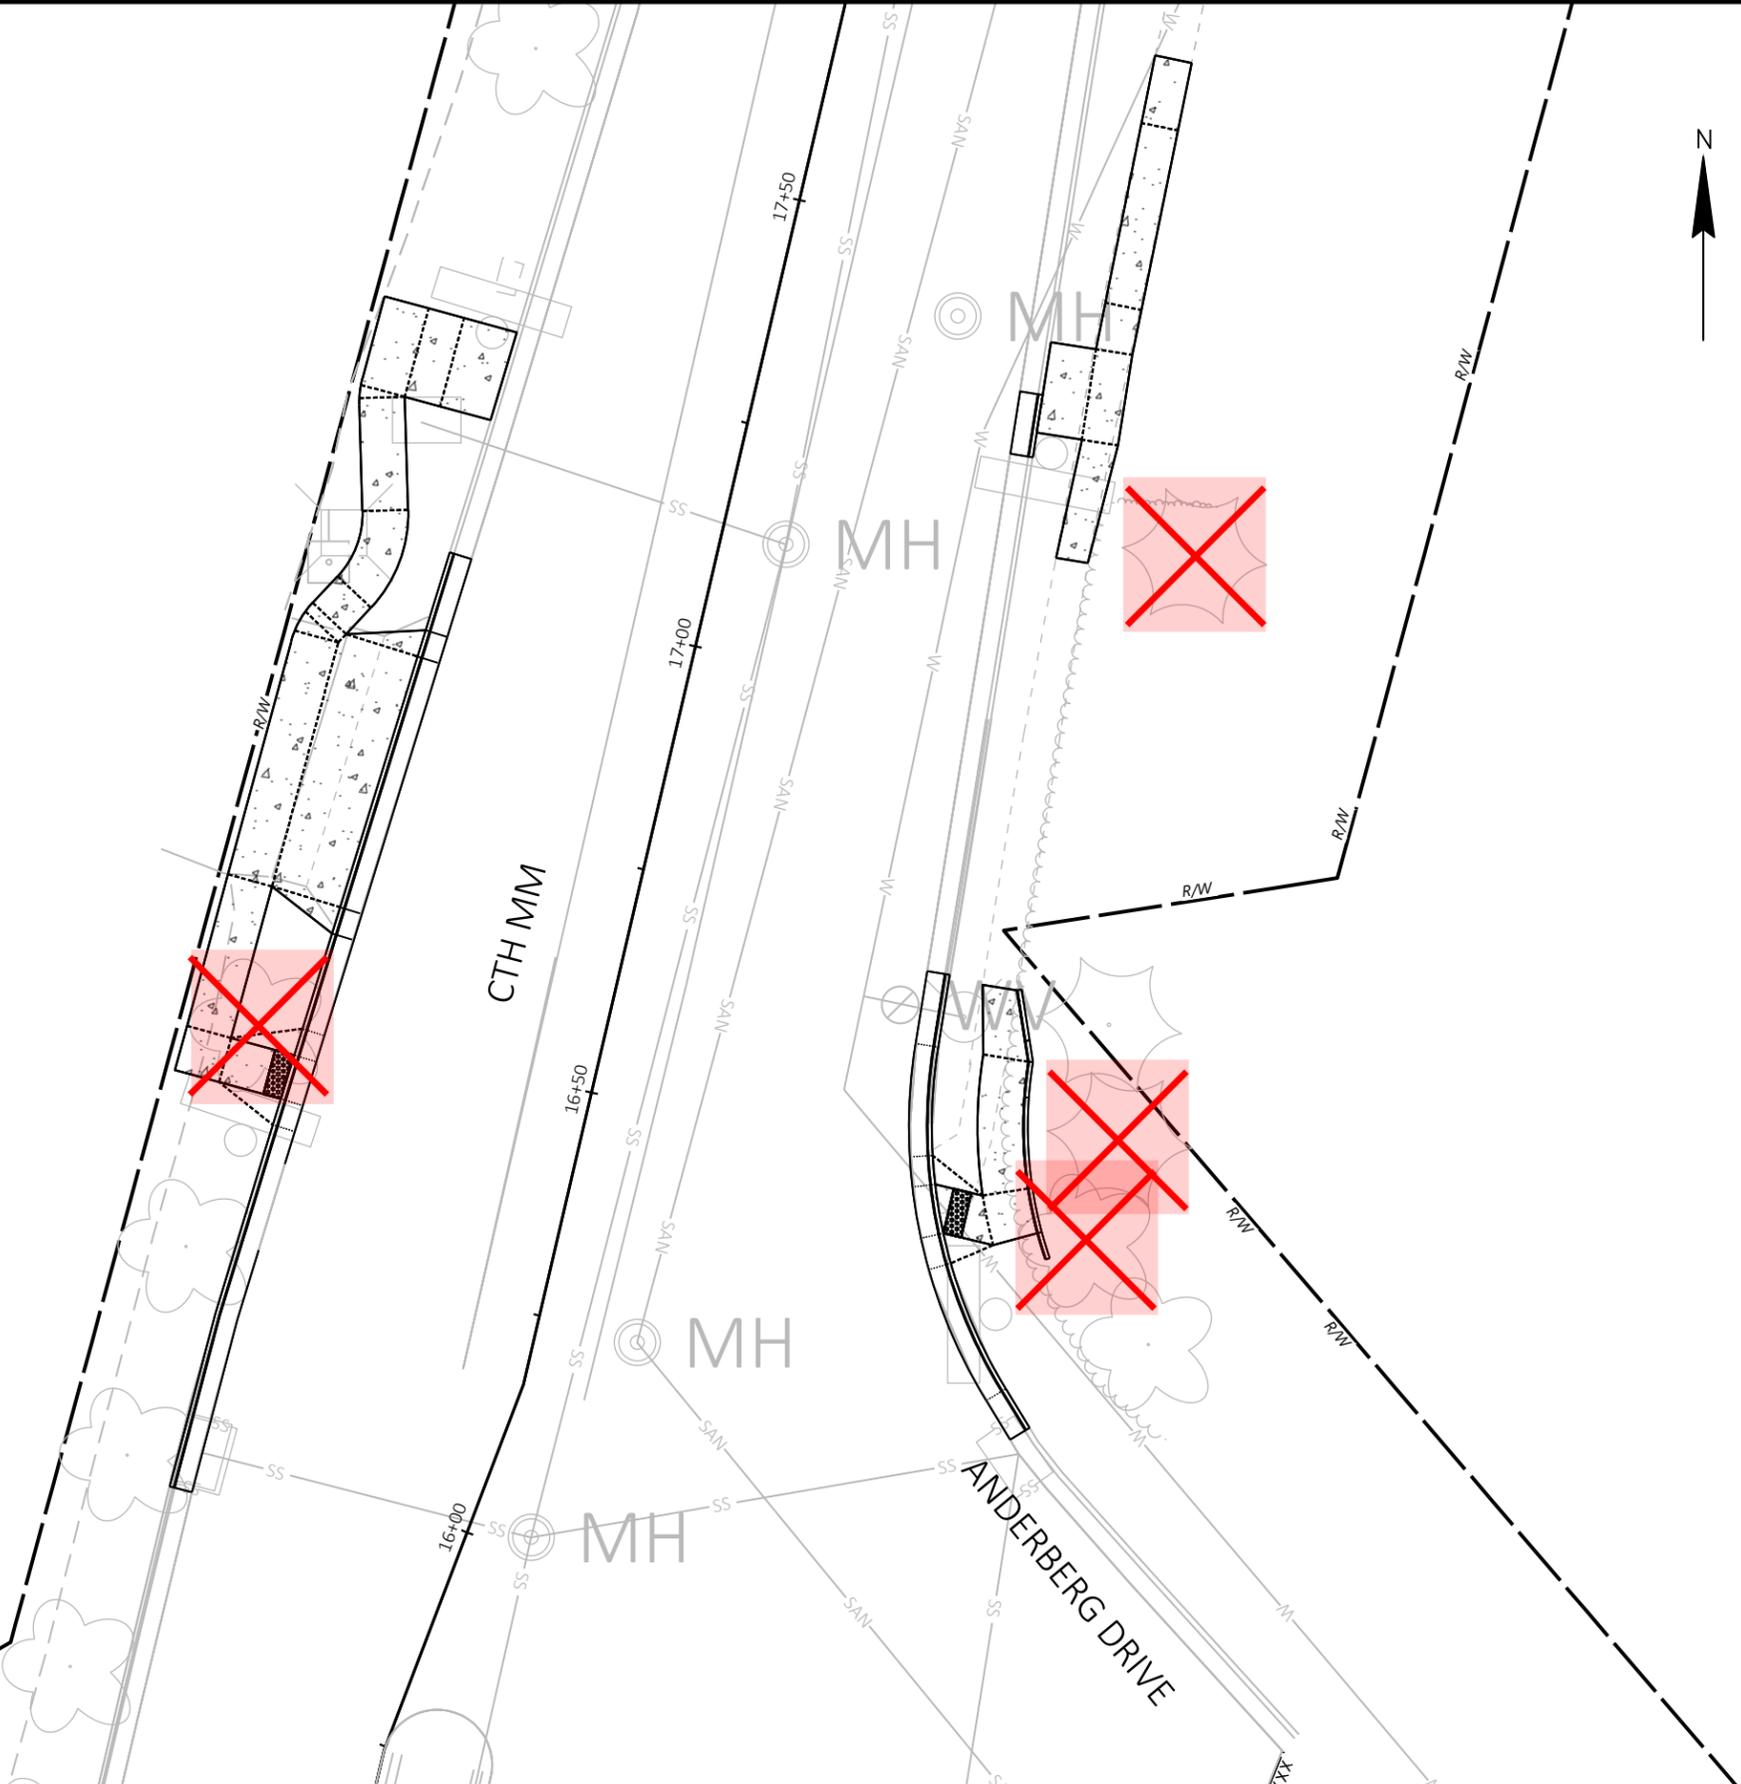

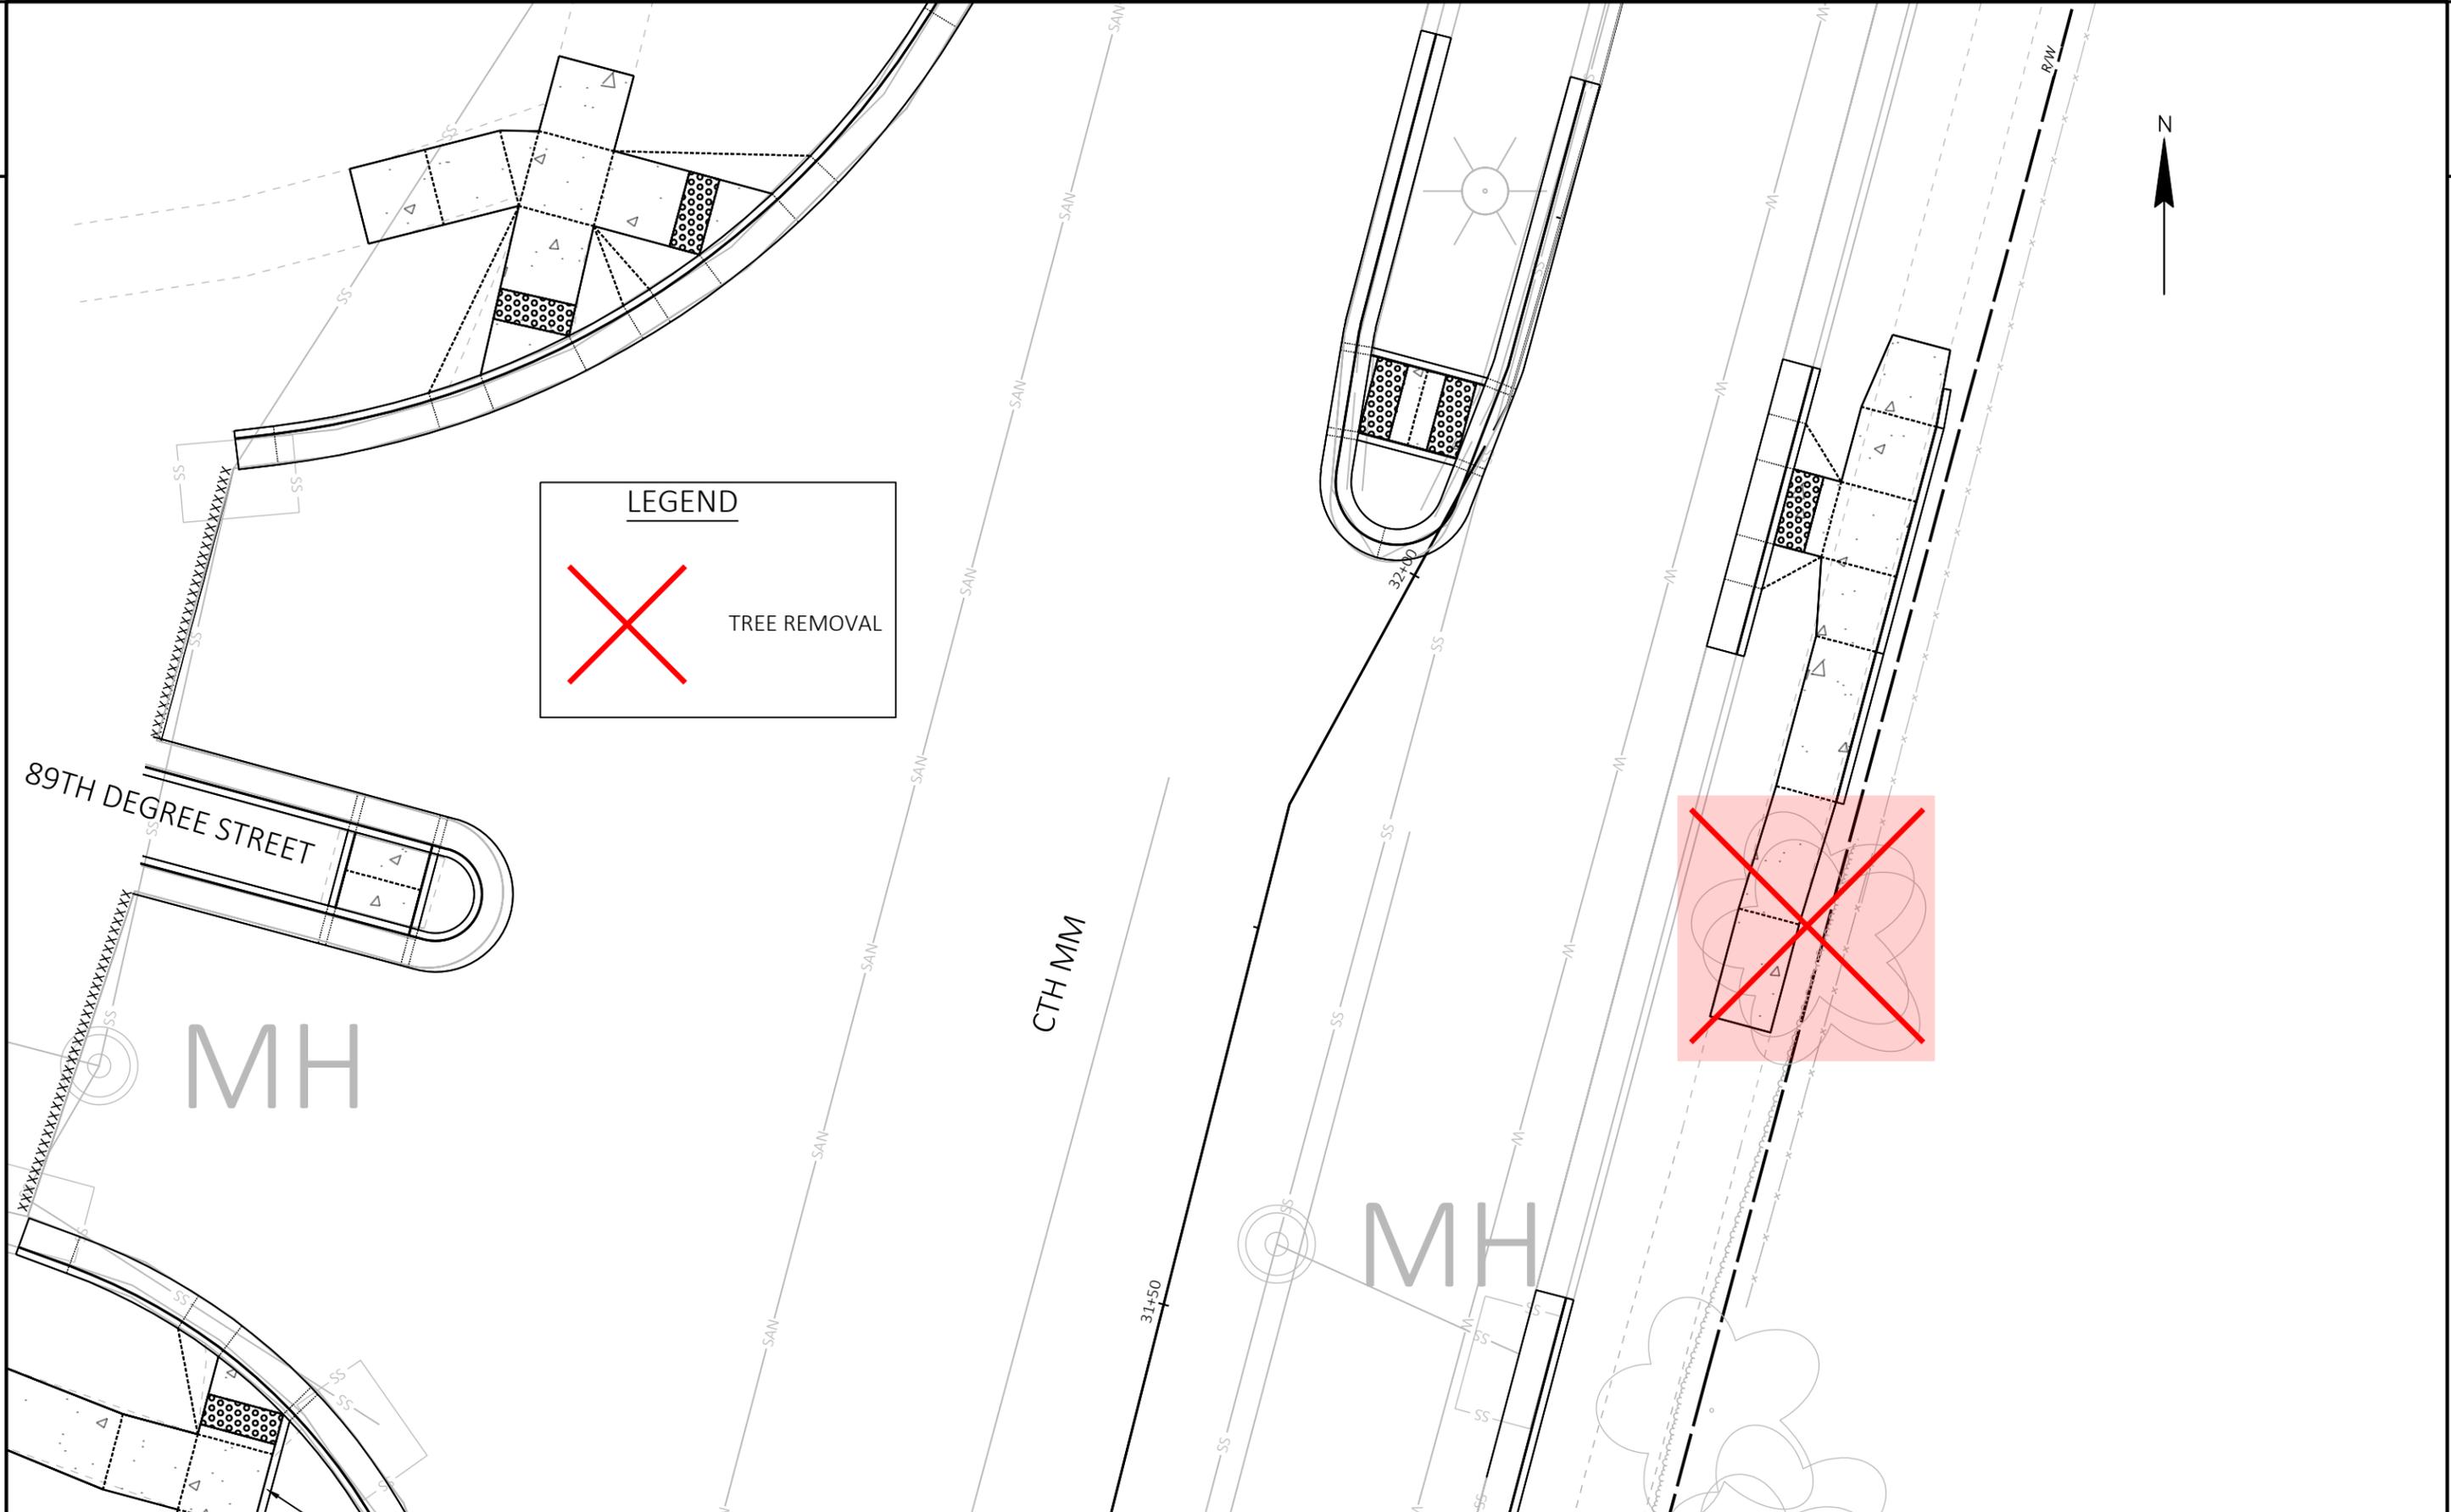

LEGEND



TREE REMOVAL



LEGEND



TREE REMOVAL

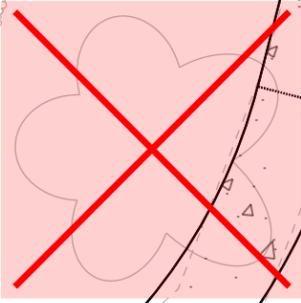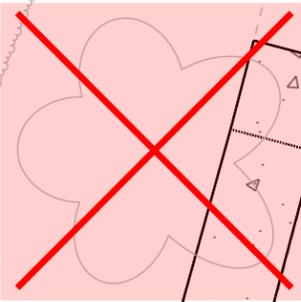

MH

MH

MH
MH

MH

MH

CTH MM

EAST BADGER ROAD