


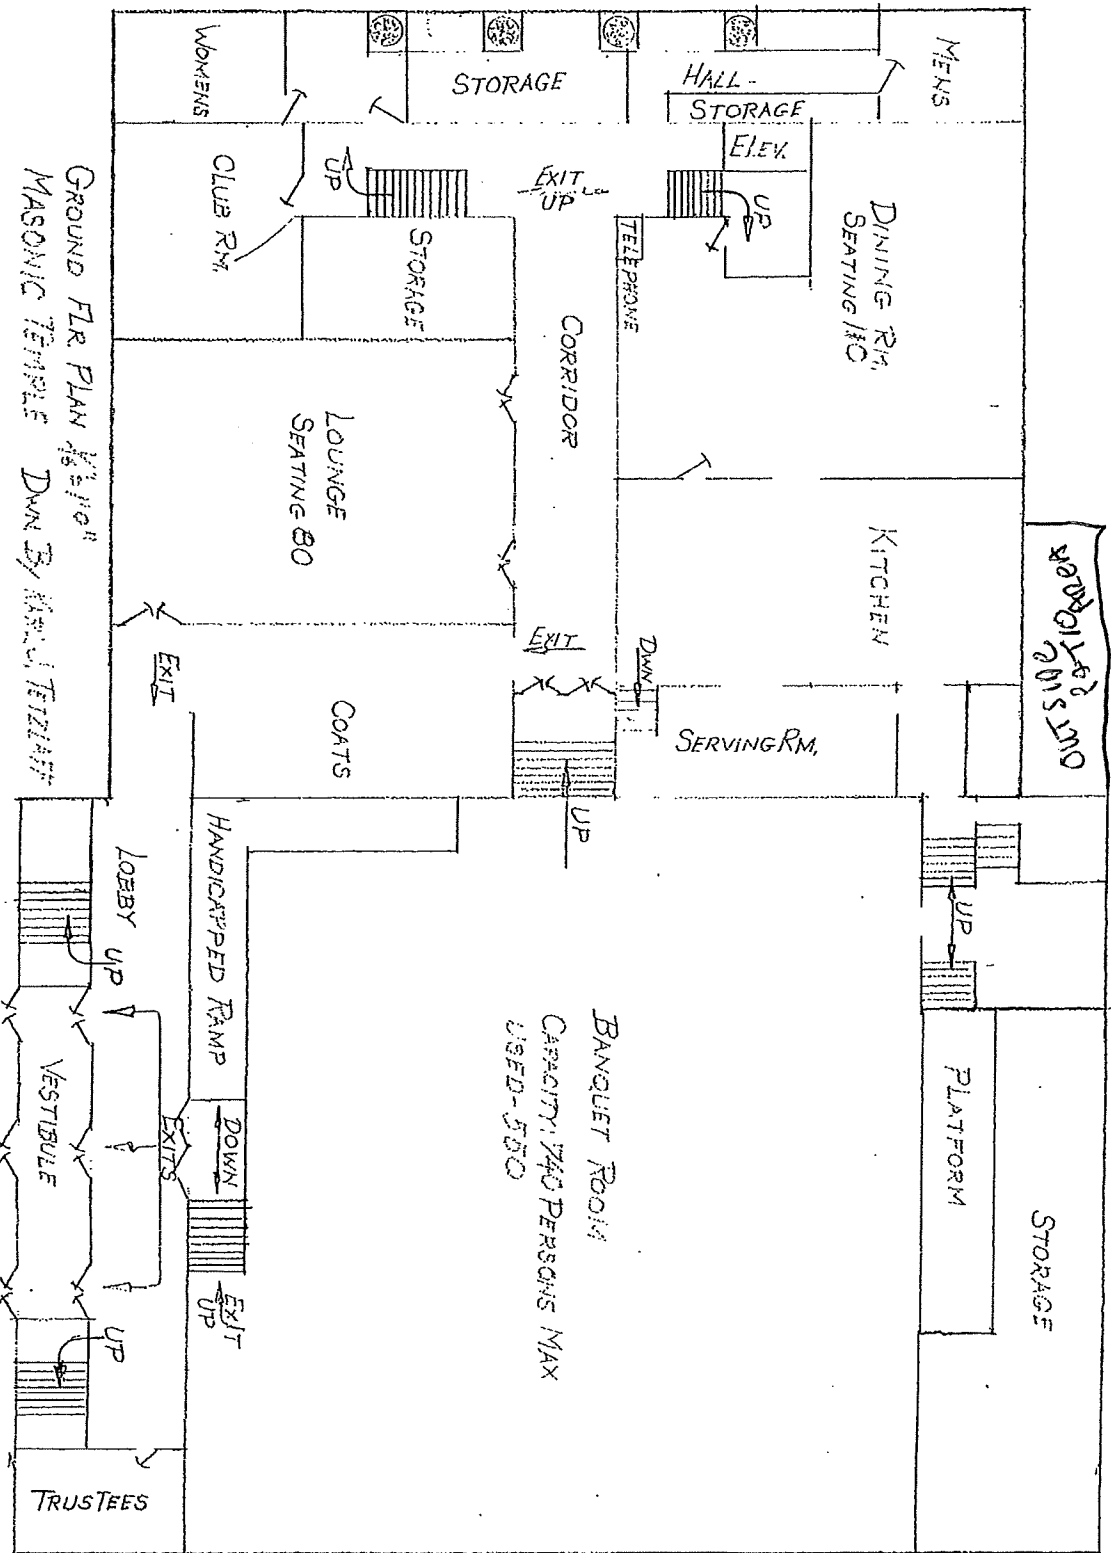

[illegible]

FIRST FLOOR SCALE $\frac{1}{8}" = 1'0"$
MASONIC TEMPLE DWN BY KARL J. TETZLAFF