


EXHIBIT A

MONUMENTED CENTER
OF SECTION 2
PUBLISHED COORDS:
N=491812.05
E=849890.17
MEASURED COORDS:
N=491811.99
E=849890.20

EAST QUARTER
CORNER OF
SECTION 2
PUBLISHED COORDS:
N=491916.69
E=852526.22
MEASURED COORDS:
N=491916.77
E=852526.35

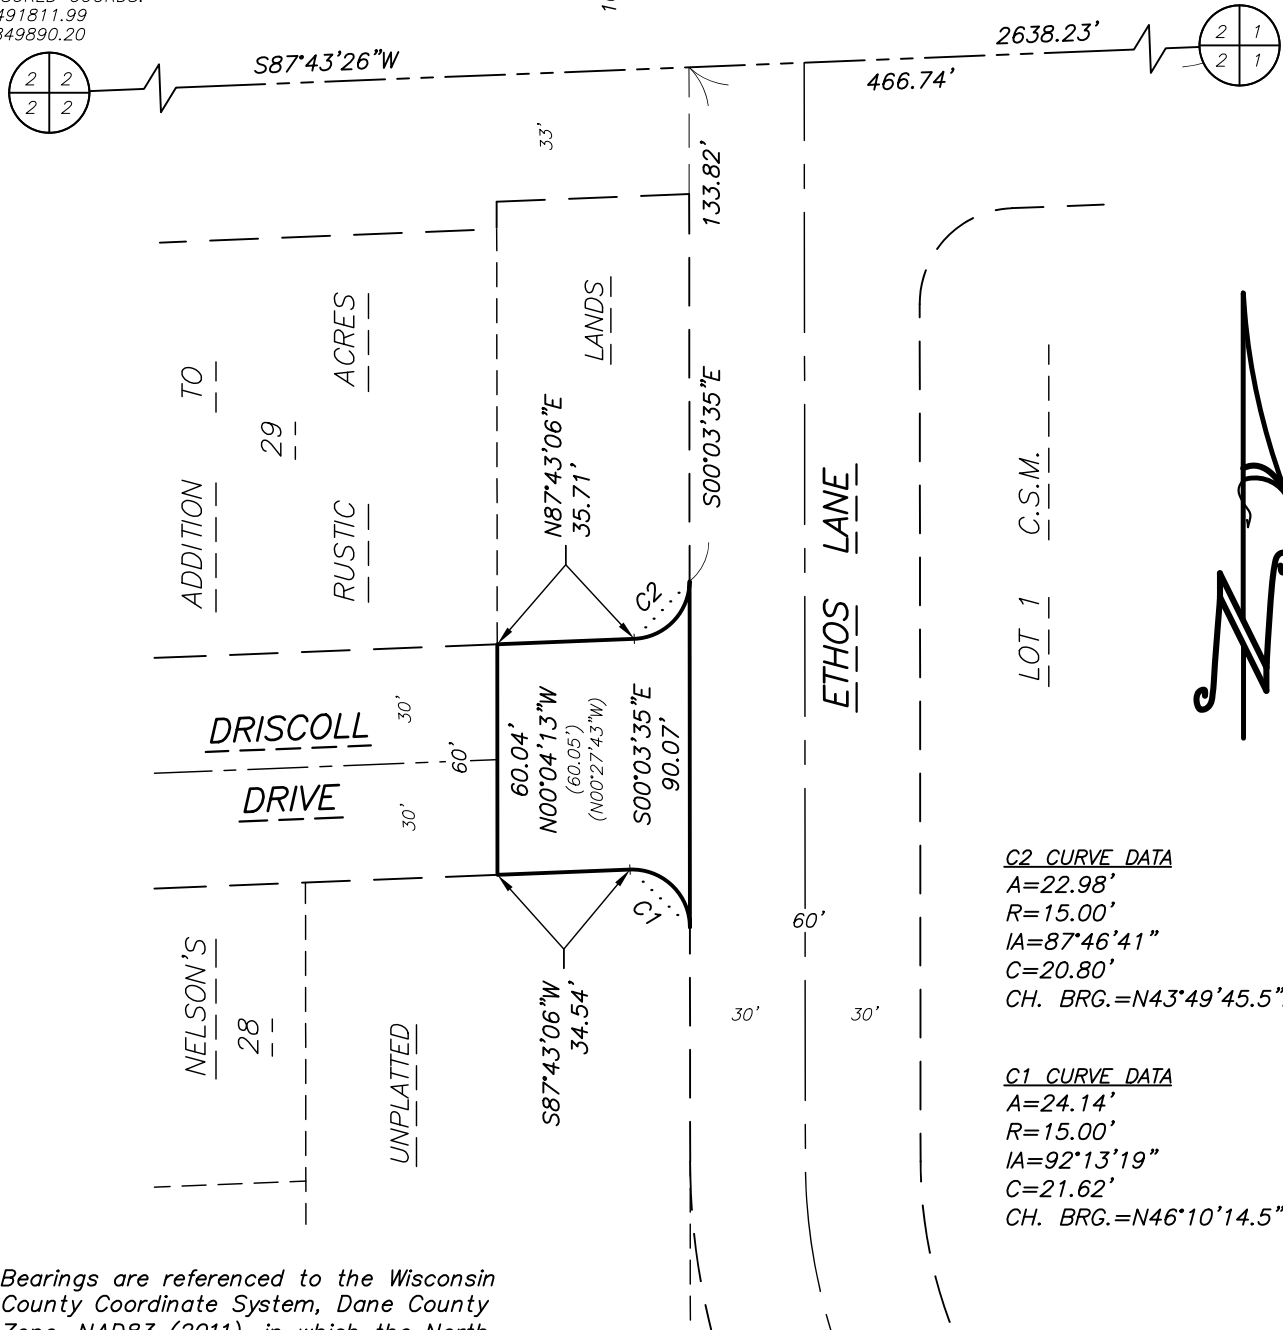

C2 CURVE DATA

A=22.98'
R=15.00'
IA=87°46'41"
C=20.80'
CH. BRG.=N43°49'45.5"E

C1 CURVE DATA

A=24.14'
R=15.00'
IA=92°13'19"
C=21.62'
CH. BRG.=N46°10'14.5"W

Bearings are referenced to the Wisconsin
County Coordinate System, Dane County
Zone, NAD83 (2011), in which the North
line of the Southeast 1/4 of Section 2
bears S87°43'26"W.

JOB NO. 21223
POINTS 21223
DRWG. 21223_5
DRAWN BY JMB

50 0 50
SCALE: 1" = 50'

TALARCZYK
LAND SURVEYS LLC
517 2nd Avenue
New Glarus, WI 53574
608-527-5216
www.talarczyklandsurveys.com