

THIS RELOCATION ORDER IS BASED UPON A SURVEY COMPLETED BY BURSE ENGINEERING FOR AND IN COORDINATION WITH THE CITY OF MADISON

FOUND ALUMINUM MONUMENT AT THE SOUTH QUARTER CORNER OF SECTION 26-07-10 N: 467910.82 E: 849873.94

RELOCATION ORDER APPROVED BY THE WATER UTILITY BOARD:

EXECUTIVE SECRETARY DATE

RELOCATION ORDER APPROVED BY THE PLAN COMMISSION:


EXECUTIVE SECRETARY DATE

RELOCATION ORDER APPROVED BY THE BOARD OF PUBLIC WORKS:

EXECUTIVE SECRETARY DATE

RELOCATION ORDER APPROVED BY THE COMMON COUNCIL: RES- FILE ID NO.

CITY CLERK DATE

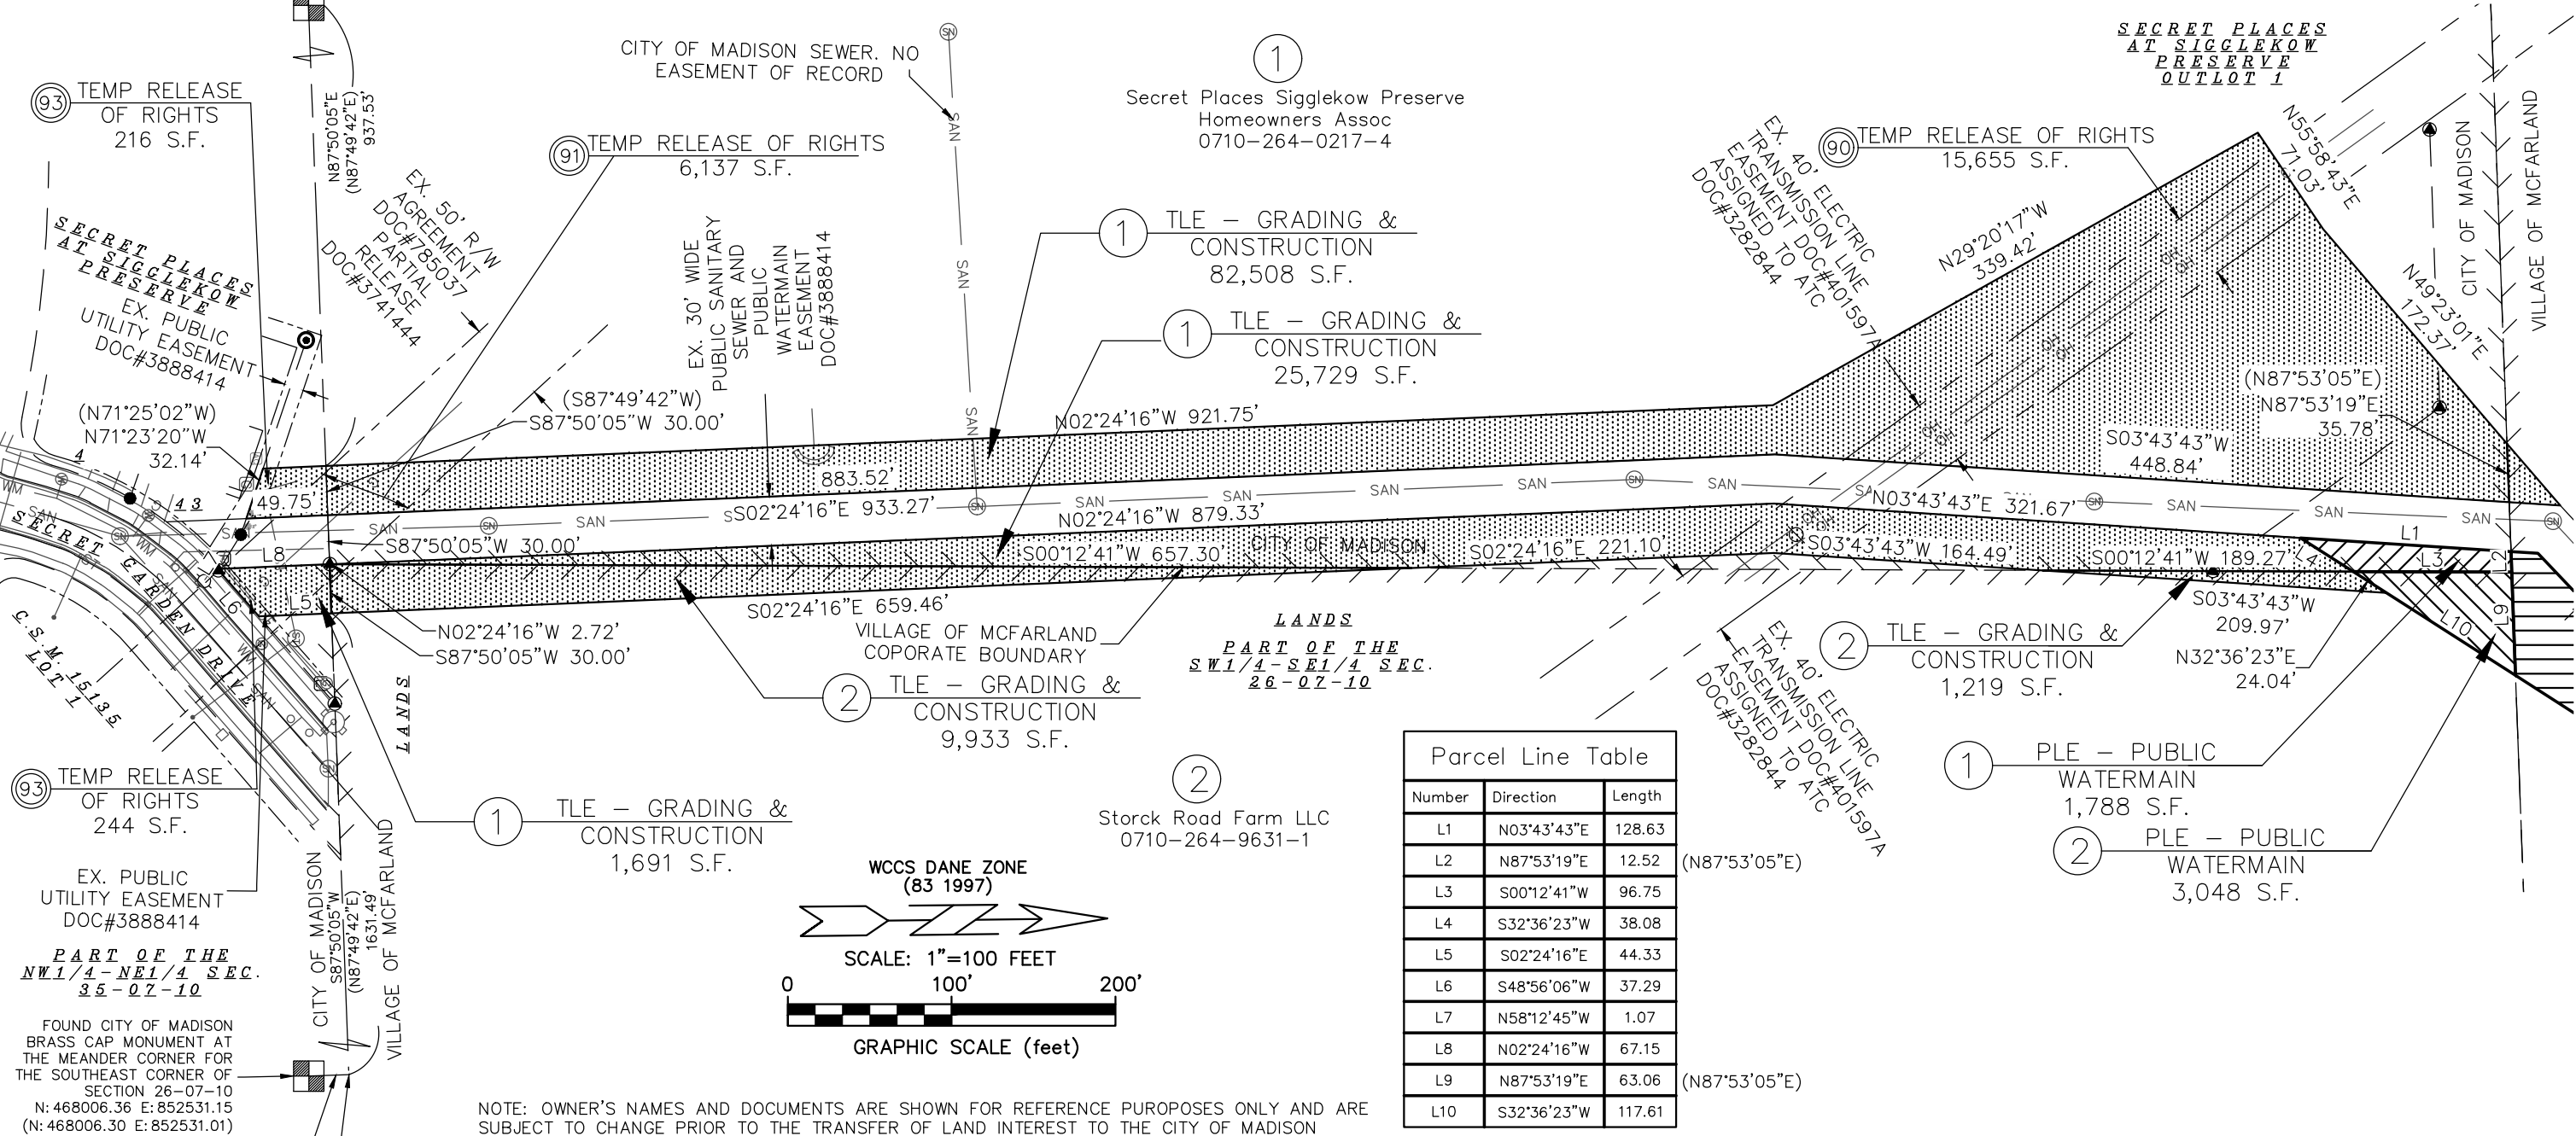

NOTE: OWNER'S NAMES AND DOCUMENTS ARE SHOWN FOR REFERENCE PUROPOSES ONLY AND ARE SUBJECT TO CHANGE PRIOR TO THE TRANSFER OF LAND INTEREST TO THE CITY OF MADISON

SCHEDULE OF INTERESTS REQUIRED

PARCEL #	OWNER NAME	PLE AREA REQUIRED	TEMP. RELEASE OF RIGHTS AREA	TLE AREA REQUIRED	DOCUMENT NUMBER
①	Secret Places Sigglekow Preserve Homeowners Assoc	1,788 SQ FT 0.0410 ACRES		109,929 SQ FT 2.5236 ACRES	5309108
②	Storck Road Farm LLC	3,048 SQ FT 0.0700 ACRES		11,152 SQ FT 0.2560 ACRES	4827551
⑨⑩	American Transmission Company LLC		15,655 SQ FT 0.3594 ACRES		4015984 & 3282844
⑨①	ANR Pipeline Company		6,137 SQ FT 0.1409 ACRES		785037 & 3741444
⑨③	Madison Gas & Electric Company		460 SQ FT 0.0106 ACRES		3888414

CITY OF MADISON RELOCATION ORDER
"PLAT OF LAND INTERESTS REQUIRED FOR THE CONSTRUCTION AND MAINTENANCE OF IMPROVEMENTS FOR A WATERMAIN, LOCATED IN OUTLOT 1, SECRET PLACES AT SIGGLEKOW PRESERVE AND OTHER LANDS, LOCATED IN THE SOUTHWEST AND NORTHWEST QUARTERS OF THE SOUTHEAST QUARTER OF SECTION 26, AND THE NORTHWEST QUARTER OF THE NORTHEAST QUARTER OF SECTION 35, ALL IN TOWNSHIP 07 NORTH, RANGE 10 EAST, CITY OF MADISON AND VILLAGE OF MCFARLAND, DANE COUNTY, WISCONSIN.
WATER UTILITY PROJECT NO. 15165
REAL ESTATE PROJECT NO. 12997
COUNTY CLERK FILE NO. _____
DATE: 06-03-2025
SHEET 1 OF 2